

DEPARTMENT OF HAWAIIAN HOME LANDS
STATE OF HAWAII

NOVMEBER 19, 2015

ADDENDUM NO. 2

TO

PLANS, BID FORM, SPECIFICATIONS, CONTRACT AND BOND

FOR

**2-BEDROOM HOUSE RENOVATION (LOT 58-B-1)
AND
3-BEDROOM HOUSE RENOVATION (LOT 131-A-3)**

HILO, COUNTY OF HAWAII, HAWAII

RFQ NO.: IFB-16-HHL-005

NOTICE TO ALL PROSPECTIVE BIDDERS

This addendum is hereby made a part of the PLANS, BID FORM, SPECIFICATIONS, CONTRACT AND BOND for the WAIMANALO DETENTION BASIN CLEARING, WAIMANALO, OAHU, HAWAII, and it shall amend the said contract documents as detailed within this Addendum document.

APPROVED:



Norman Sakamoto, LDD Acting Administrator
Department of Hawaiian Home Lands

Date: November 19, 2015

Please detach, execute, and return immediately, the receipt below, to the Department of Hawaiian Home Lands, Hale Kalaniana'ole, 91-5420 Kapolei Parkway, Kapolei, Hawaii or transmit facsimile to (808) 620-9299.

Receipt of Addendum No. 1 for the 2-BEDROOM HOUSE RENOVATION AND 3-BEDROOM HOUSE RENOVATION, HILO, COUNTY OF HAWAII, HAWAII, is hereby acknowledged.

Signed _____

Title _____

Firm _____

Date _____

ADDENDUM NO. 2
NOVEMBER 19, 2015

TO

PLANS, BID FORM, SPECIFICATIONS, CONTRACT AND BOND

FOR

**2-BEDROOM HOUSE RENOVATION (LOT 58-B-1)
AND
3-BEDROOM HOUSE RENOVATION (LOT 131-A-3)**

HILO, COUNTY OF HAWAII, HAWAII

IFB NO.: IFB-16-HHL-005

ITEM NO. 1 REPLACE PLANS IN ADDENDUM NO. 1

Replace the signed plans attached to ADDENDUM NO. 1 in its entirety with the plans attached here to **ADDENDUM NO. 2 (11/19/15)**

2 BEDROOM HOUSE RENOVATION LOT 58-B-1

AND

3 BEDROOM HOUSE RENOVATION LOT 131-A-3

WAIAKEA, SOUTH HILO,
ISLAND OF HAWAII, HAWAII



16 TOTAL SHEET



10 TOTAL SHEET

10/7/15
DATE:

No.	DATE	DWG. CHK.	REVISIONS	
△				
△				
△				
△				
DATE			PRINTS TO	

This work was prepared by me or under my supervision and construction of this project will be under my observation.
Exp. 04-30-16

Wesley R. Segawa & Associates, Inc.
Wesley R. Segawa & Associates, Inc.

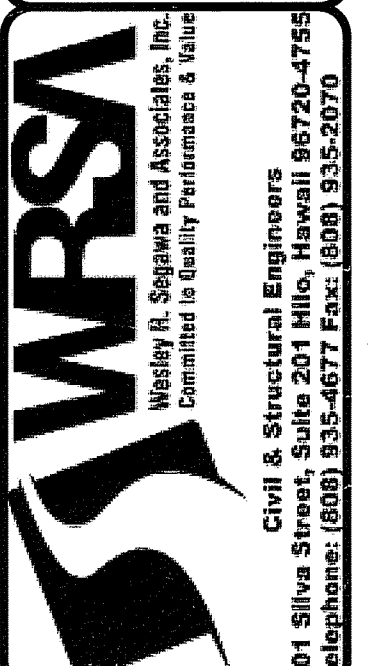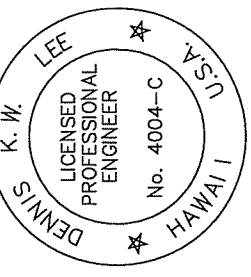

Project Title: DHHL KEAUKAHA LOT 58-B-1 & LOT 131-A-3
2 & 3 BEDROOM HOUSE RENOVATION
TMK: (3) 2-1-0211:72 & TMK: (3) 2-1-0221:010
Sheet Title: TITLE SHEET, INDEX MAP, APPROVED BY

DESIGN BY: WRS
DRAWN BY: KK
CHECKED BY: WRS
APPROVED BY: DL
DATE: 2015
SCALE: AS NOTED
FILE No W1302.44


TS

STATE OF HAWAII
DEPARTMENT OF HAWAIIAN HOME LANDS
IFB-16-HHL-005


2 BEDROOM HOUSE RENOVATION
LOT 58-B-1

WAIAKEA, SOUTH HILO,
ISLAND OF HAWAII, HAWAII

TAX MAP KEY: (3) 2 - 1 - 021: 072
82 ANDREWS AVENUE
SUBDIVISION APPLICATION NO: SUB-15-001465

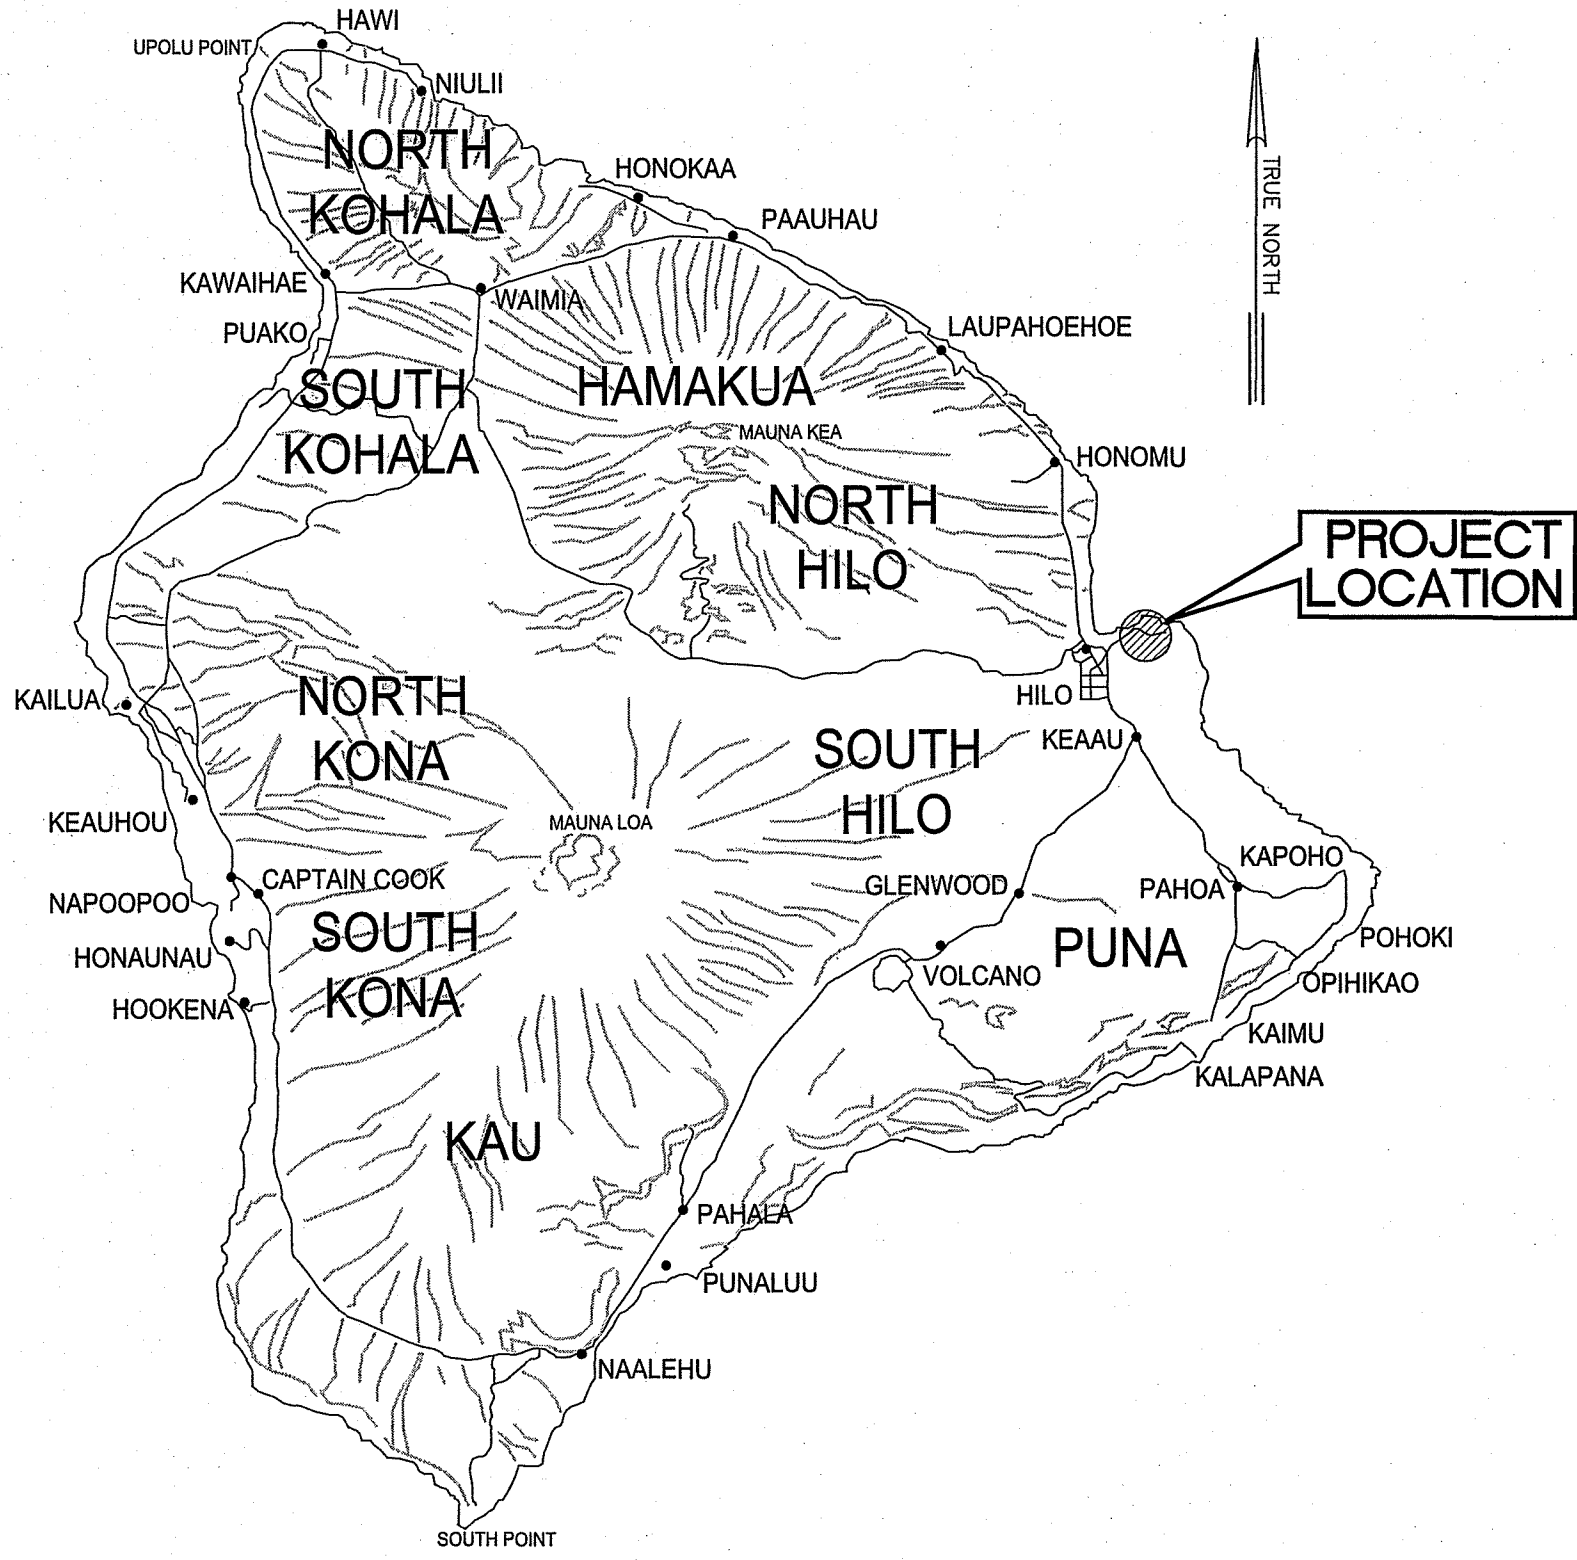

ISLAND OF HAWAII
NOT TO SCALE

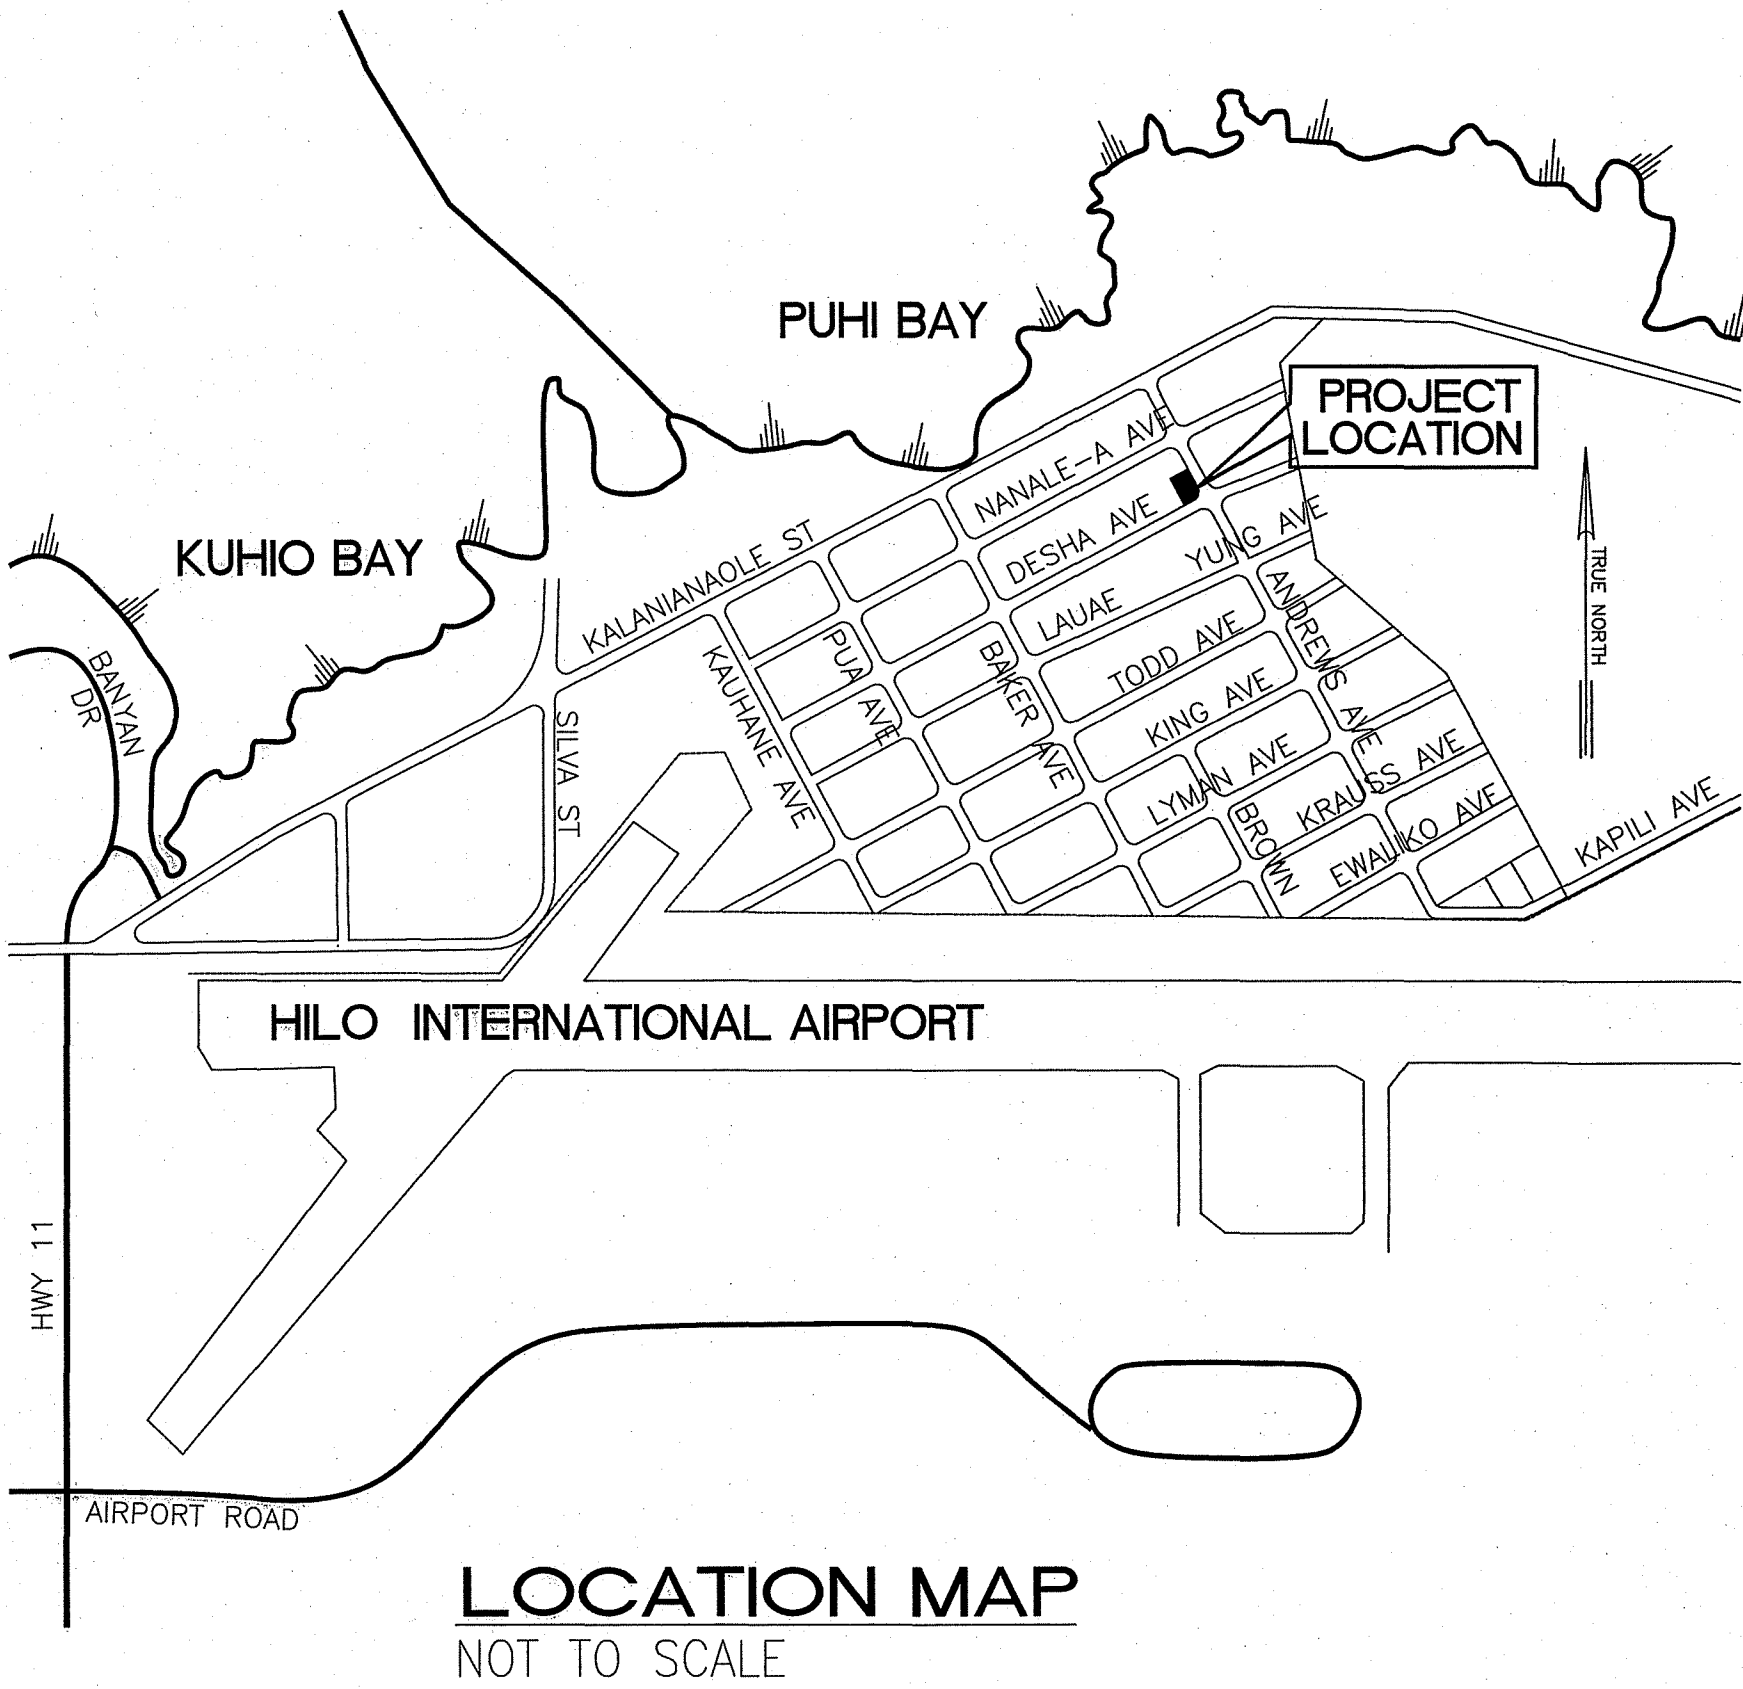

LOCATION MAP
NOT TO SCALE

SHEET NO.	DRAWING NO.	DESCRIPTION
1.	TS1	TITLE SHEET, INDEX, MAP
2.	TS2	NOTES
ARCHITECTURAL		
3.	A1.1	EXISTING SITE PLAN, ARCHITECTURAL ABBREVIATIONS & SYMBOLS
4.	A2.1	EXISTING / DEMOLITION FOUNDATION & FLOOR PLAN / BASEMENT LEVEL, EXISTING / DEMOLITION FLOOR PLAN UPPER LEVEL
5.	A2.2	EXISTING / NEW WORK FOUNDATION & FLOOR PLAN / BASEMENT LEVEL, EXISTING / NEW WORK FLOOR PLAN UPPER LEVEL, ROOF FRAMING PLAN (CARPORT)
6.	A2.3	DOOR & WINDOW SCHEDULE, LIGHT & VENTILATION REQ, FLASHING DETAILS
7.	A3.1	EXISTING / DEMOLITION EXTERIOR ELEVATIONS
8.	A3.2	EXISTING / NEW WORK EXTERIOR ELEVATIONS
9.	A4.1	EXISTING / DEMOLITION / NEW WORK ROOF PLAN, DETAILS
10.	A5.1	EXISTING / DEMOLITION REFLECTED CEILING PLAN / BASEMENT & UPPER LEVEL
11.	A5.2	EXISTING / NEW WORK REFLECTED CEILING PLAN / BASEMENT & UPPER LEVEL
12.	46.1	EXISTING / DEMOLITION / NEW WORK INTERIOR ELEVATIONS
13.	A6.2	INTERIOR ELEVATIONS
14.	A7.1	WALL SECTION, DETAILS
15.	A7.2	STAIR DETAILS
16.	A7.3	SECTION THRU BUILDING, DETAIL

16 TOTAL SHEET

APPROVED BY:

[Signature]
CHAIRMAN, HAWAIIAN HOMES COMMISSION
STATE OF HAWAII

10/15/15
DATE:

NO.	DATE	DESCRIPTION	PRINTS TO
1			
2			
3			
4			
5			
6			
7			
8			
9			
10			
11			
12			
13			
14			
15			
16			

This work was prepared by me or under my supervision and construction of this project will be under my supervision.

[Signature]
Wesley R. Segawa & Assoc., Inc.

WESLEY R. SEGAWA
LICENSED PROFESSIONAL ENGINEER
No. 516-S
HAWAII
Exp. 04/30/2016

WRS
Civil & Structural Engineers
Wesley R. Segawa & Associates, Inc.
104 Silva Street, Suite 201 Hilo, HI 96720-4745
Telephone: (808) 935-4672 Fax: (808) 935-2070

Project Title: **DHHL KEAUKAHA LOT 58-B-1
2 BEDROOM HOUSE REPAIR
TAX: (3) 2-1-021:72**

Sheet Title: **TITLE SHEET, INDEX MAP, APPROVED BY**

DESIGN BY: WRS
DRAWN BY: KK
CHECKED BY: WRS
APPROVED BY: DL
DATE: 2015
SCALE: AS NOTED
FILE No W1302.44

DRAWING No.
TS1

job title:

sheet title:

DHHL KEAUKAHA LOT 58B

2 BEDROOM HOUSE REPAIR



THK: (3) 2-1-021-072

NOTES

DESIGN BY:	WRS
DRAWN BY:	KK
CHECKED BY:	WRS
APPROVED BY:	
DATE:	APRIL 2016
SCALE:	AS NOTED
FILE No.	WM 582.44

DRAWING No.

T52

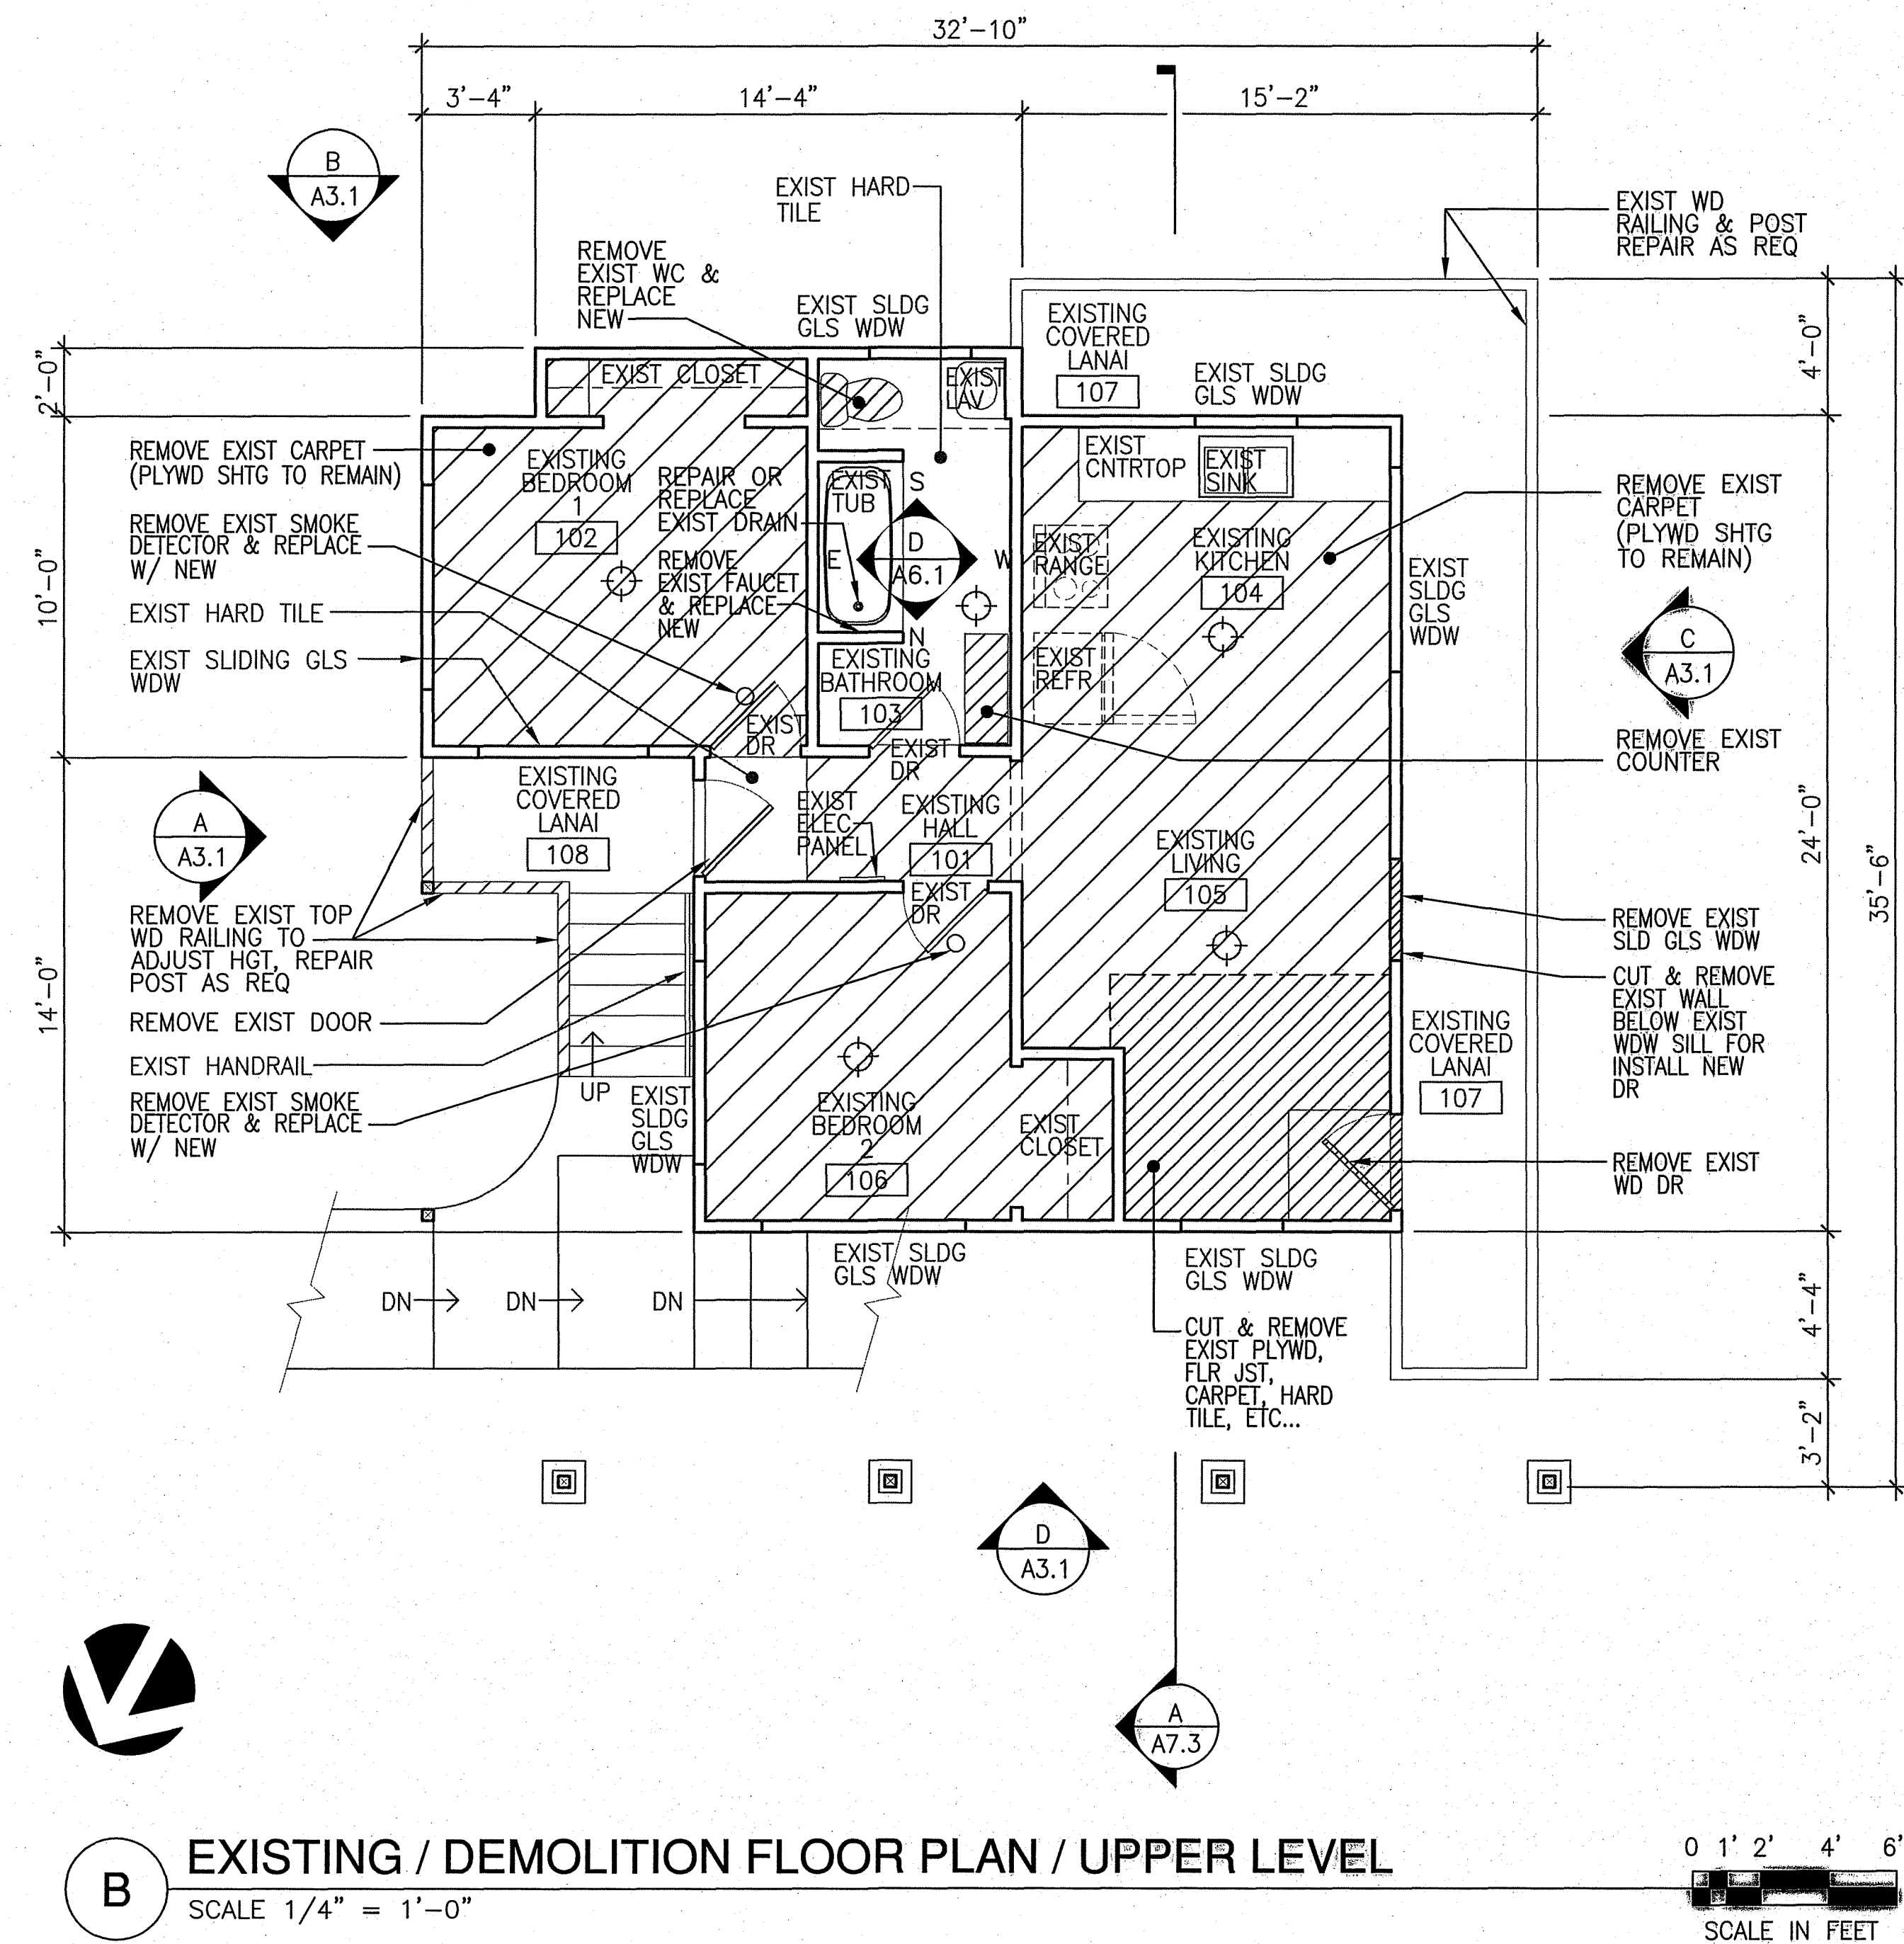
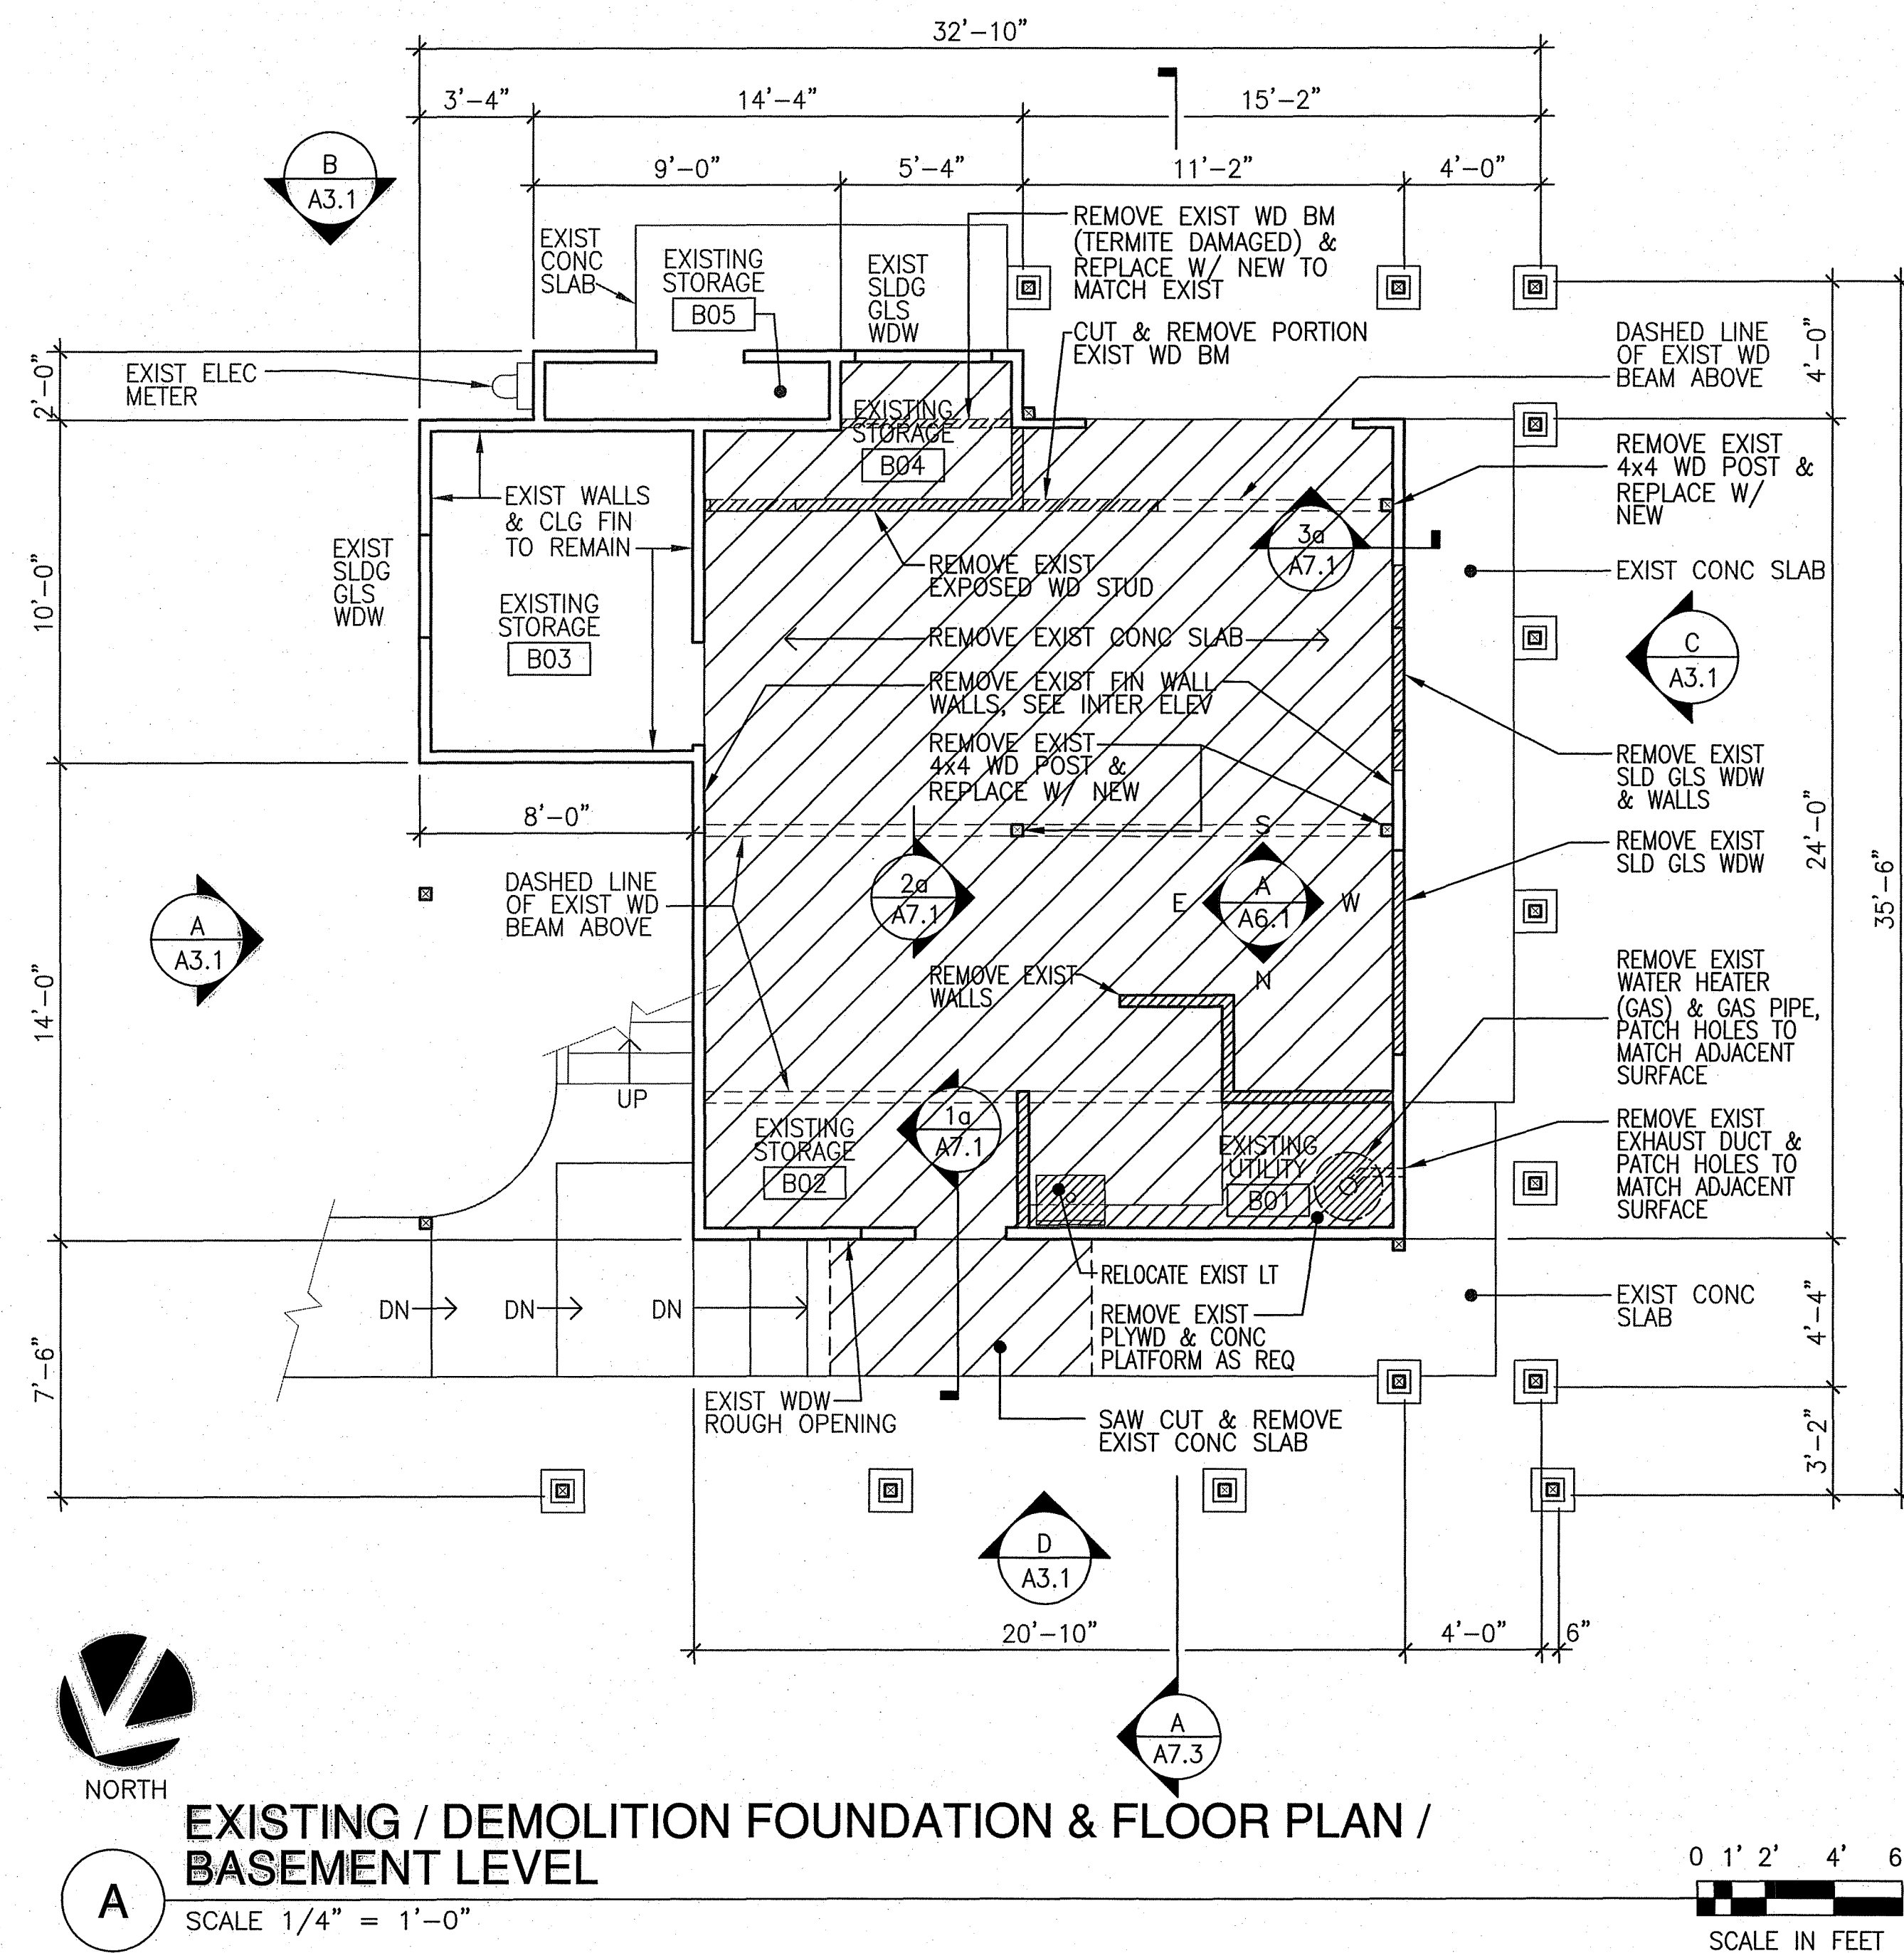


LEGEND

 REMOVE

NO	DATE	DWG	CHK	REVISIONS
△				
△				
△				
△				
DATE				PRINTS TO

This work was prepared by me under my supervision and construction of this project will be under my observation.

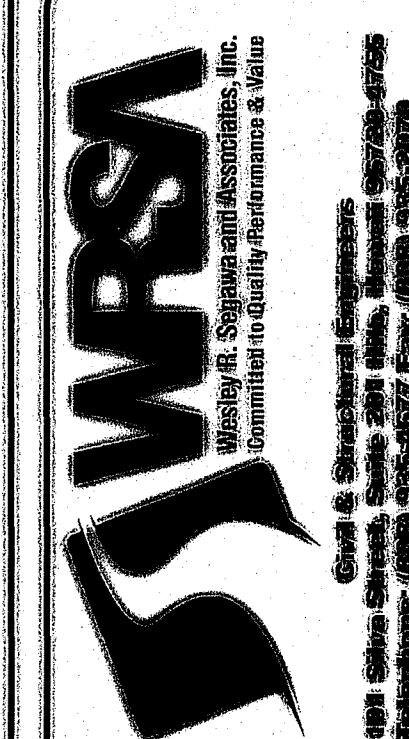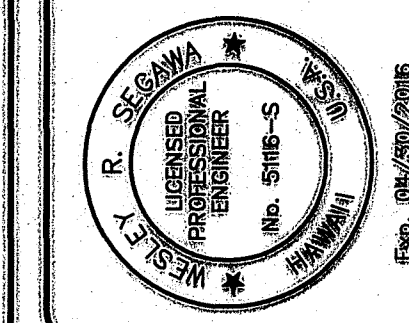

**DHHL KEAUKAHA LOT 58B
2 BEDROOM HOUSE REPAIR**

THK: (3) 2-1-021-072

EXISTING / NEW WORK EXTERIOR ELEVATIONS

	job	title:
	shoe	title:


DESIGN BY:	WRS
DRAWN BY:	KKK
CHECKED BY:	WRS
APPROVED BY:	
DATE:	APRIL 2015
SCALE:	AS NOTED
FILE No.	WI 302.444

DRAWING No.

NO	DATE	DWG	CHK	REVISIONS	PRINTS	TO

This work was prepared by me and I am responsible for the construction of this project will be under my observation.

Signature
 PROJECT MANAGER
 No. 518-S
 Exp. 04/30/2016


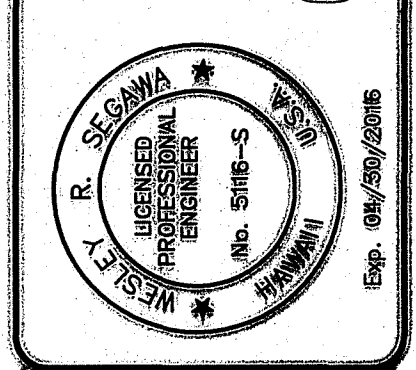



WRSR
 WISCONSIN REGISTERED STRUCTURAL ENGINEER
 1000 Green Street, Suite 200, Wausau, WI 54980
 Telephone: (715) 855-6577 Fax: (715) 855-5976

job title:
sheet title:
job title:
sheet title:


DESIGN BY: WRS
 DRAWN BY: HKK
 CHECKED BY: WRS
 APPROVED BY:
 DATE: APRIL 2016
 SCALE: AS NOTED
 FILE No. WI 302.44

DRAWING No.
A2.2

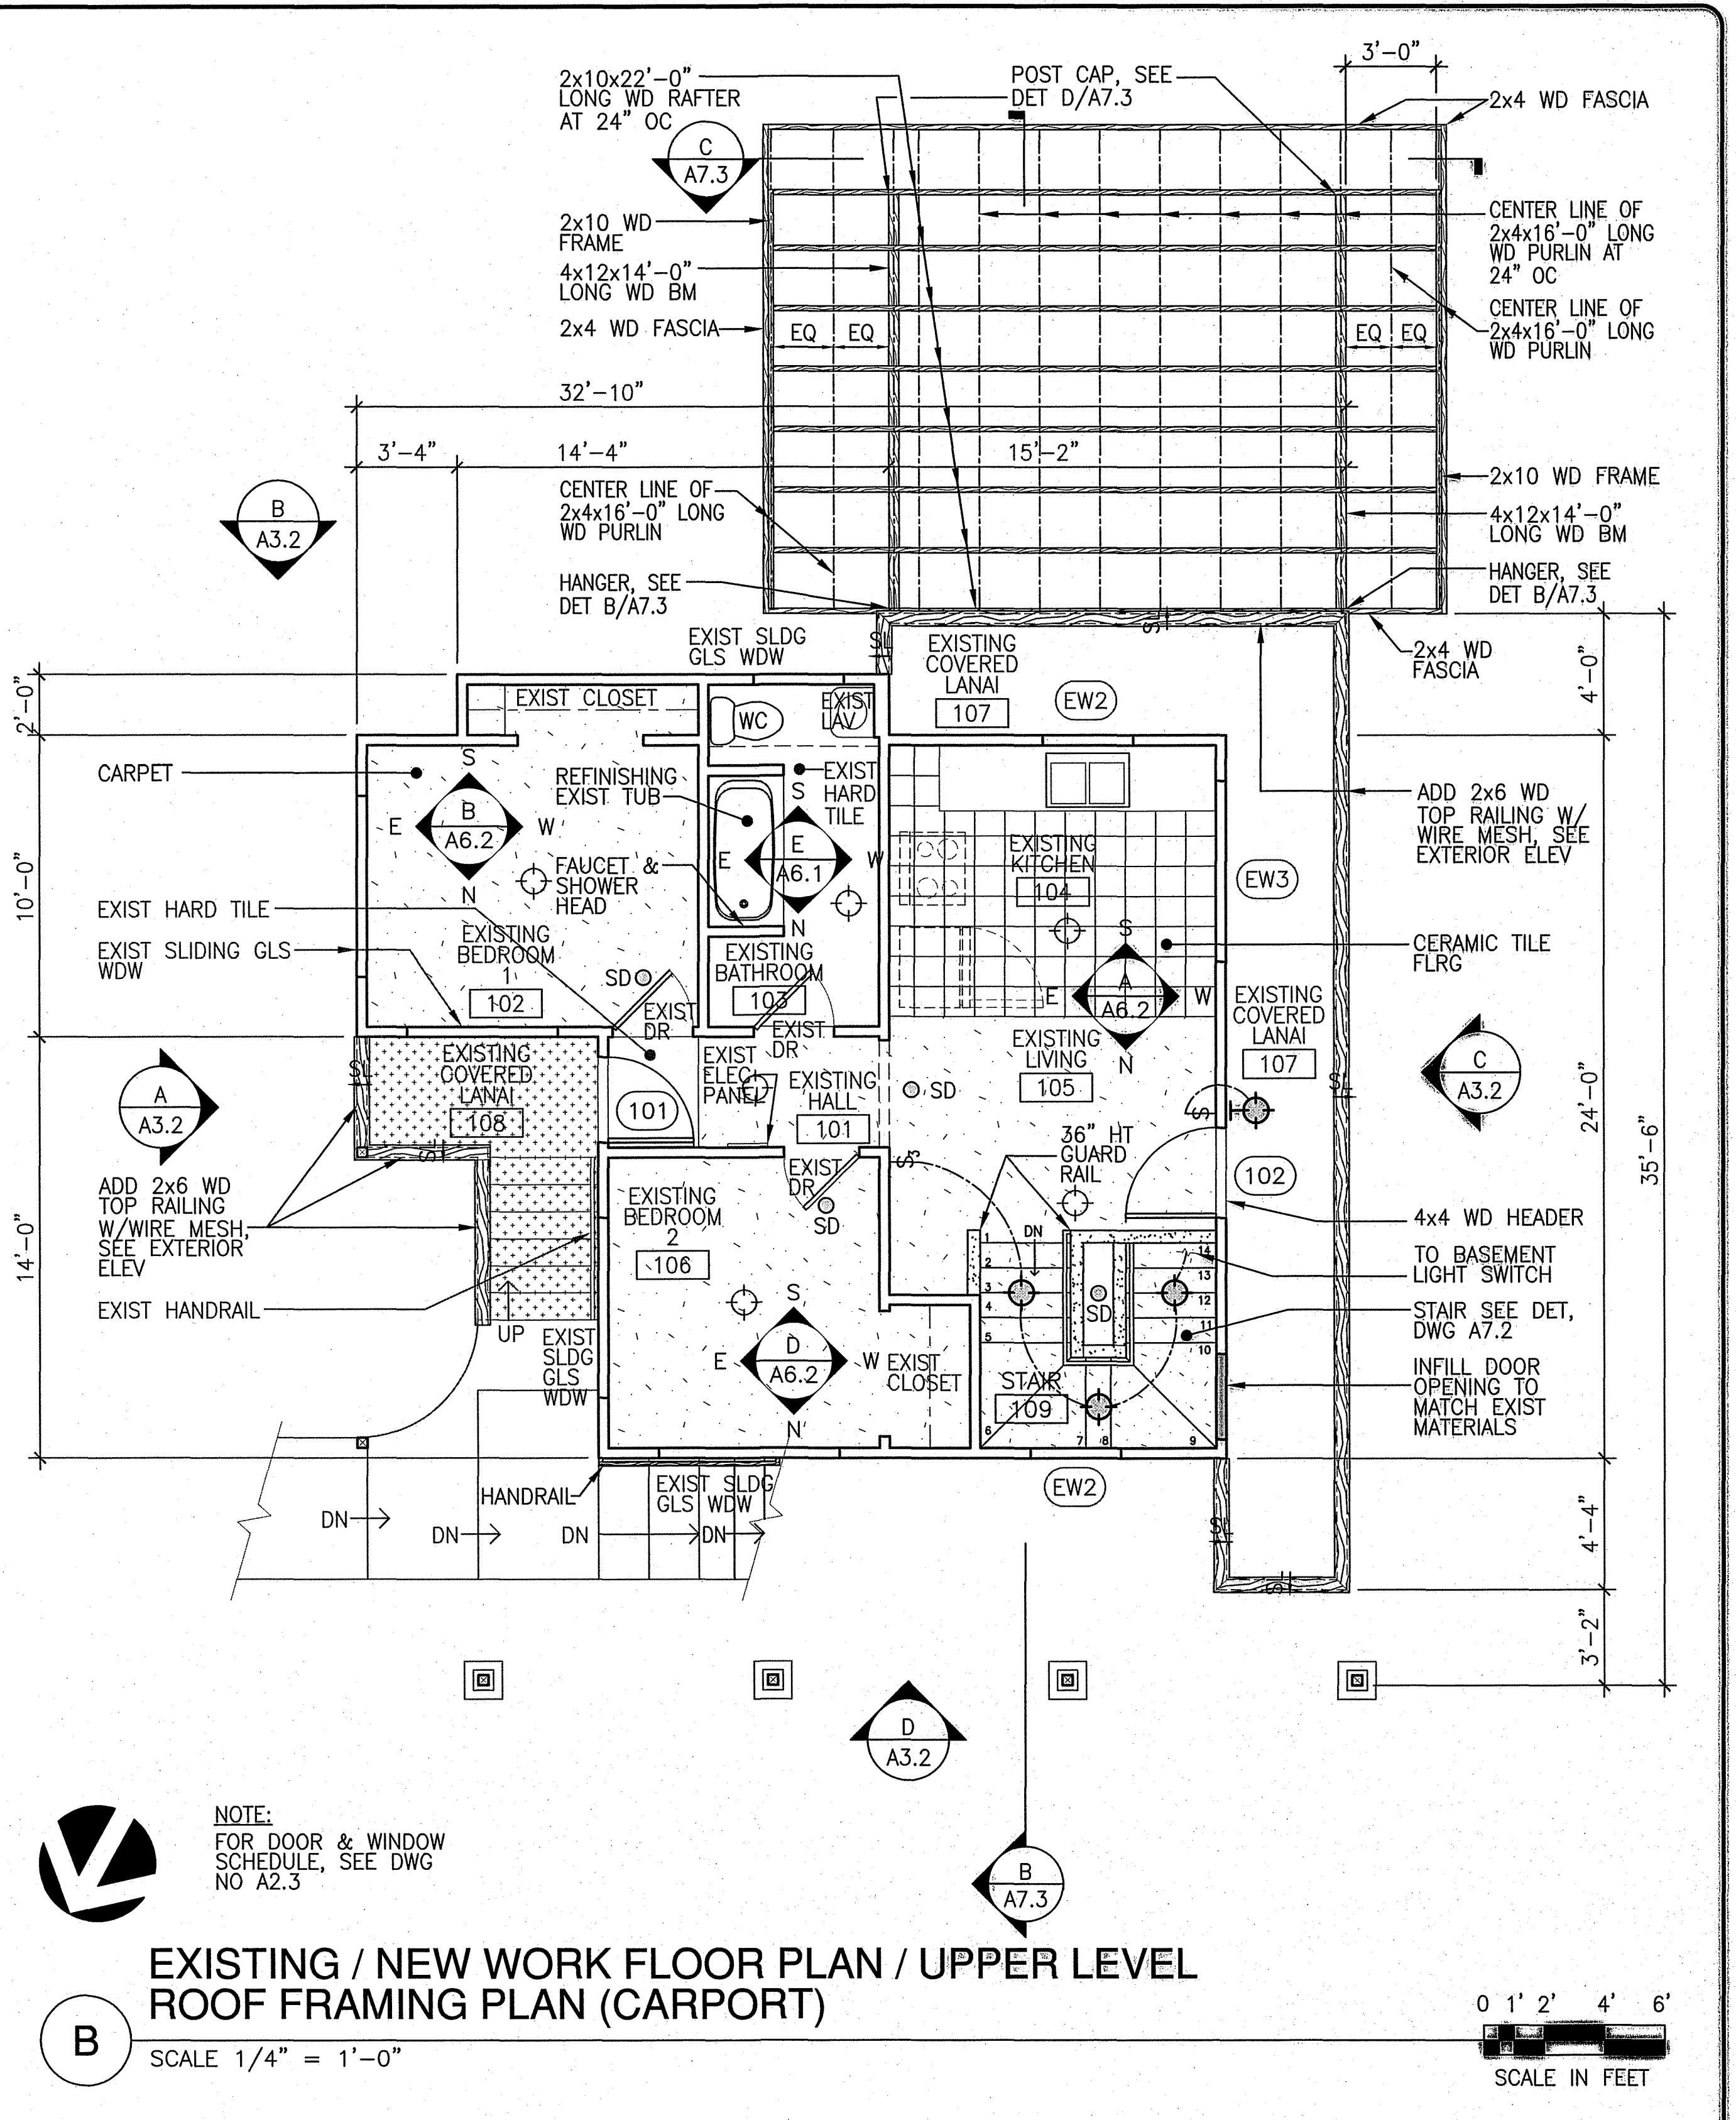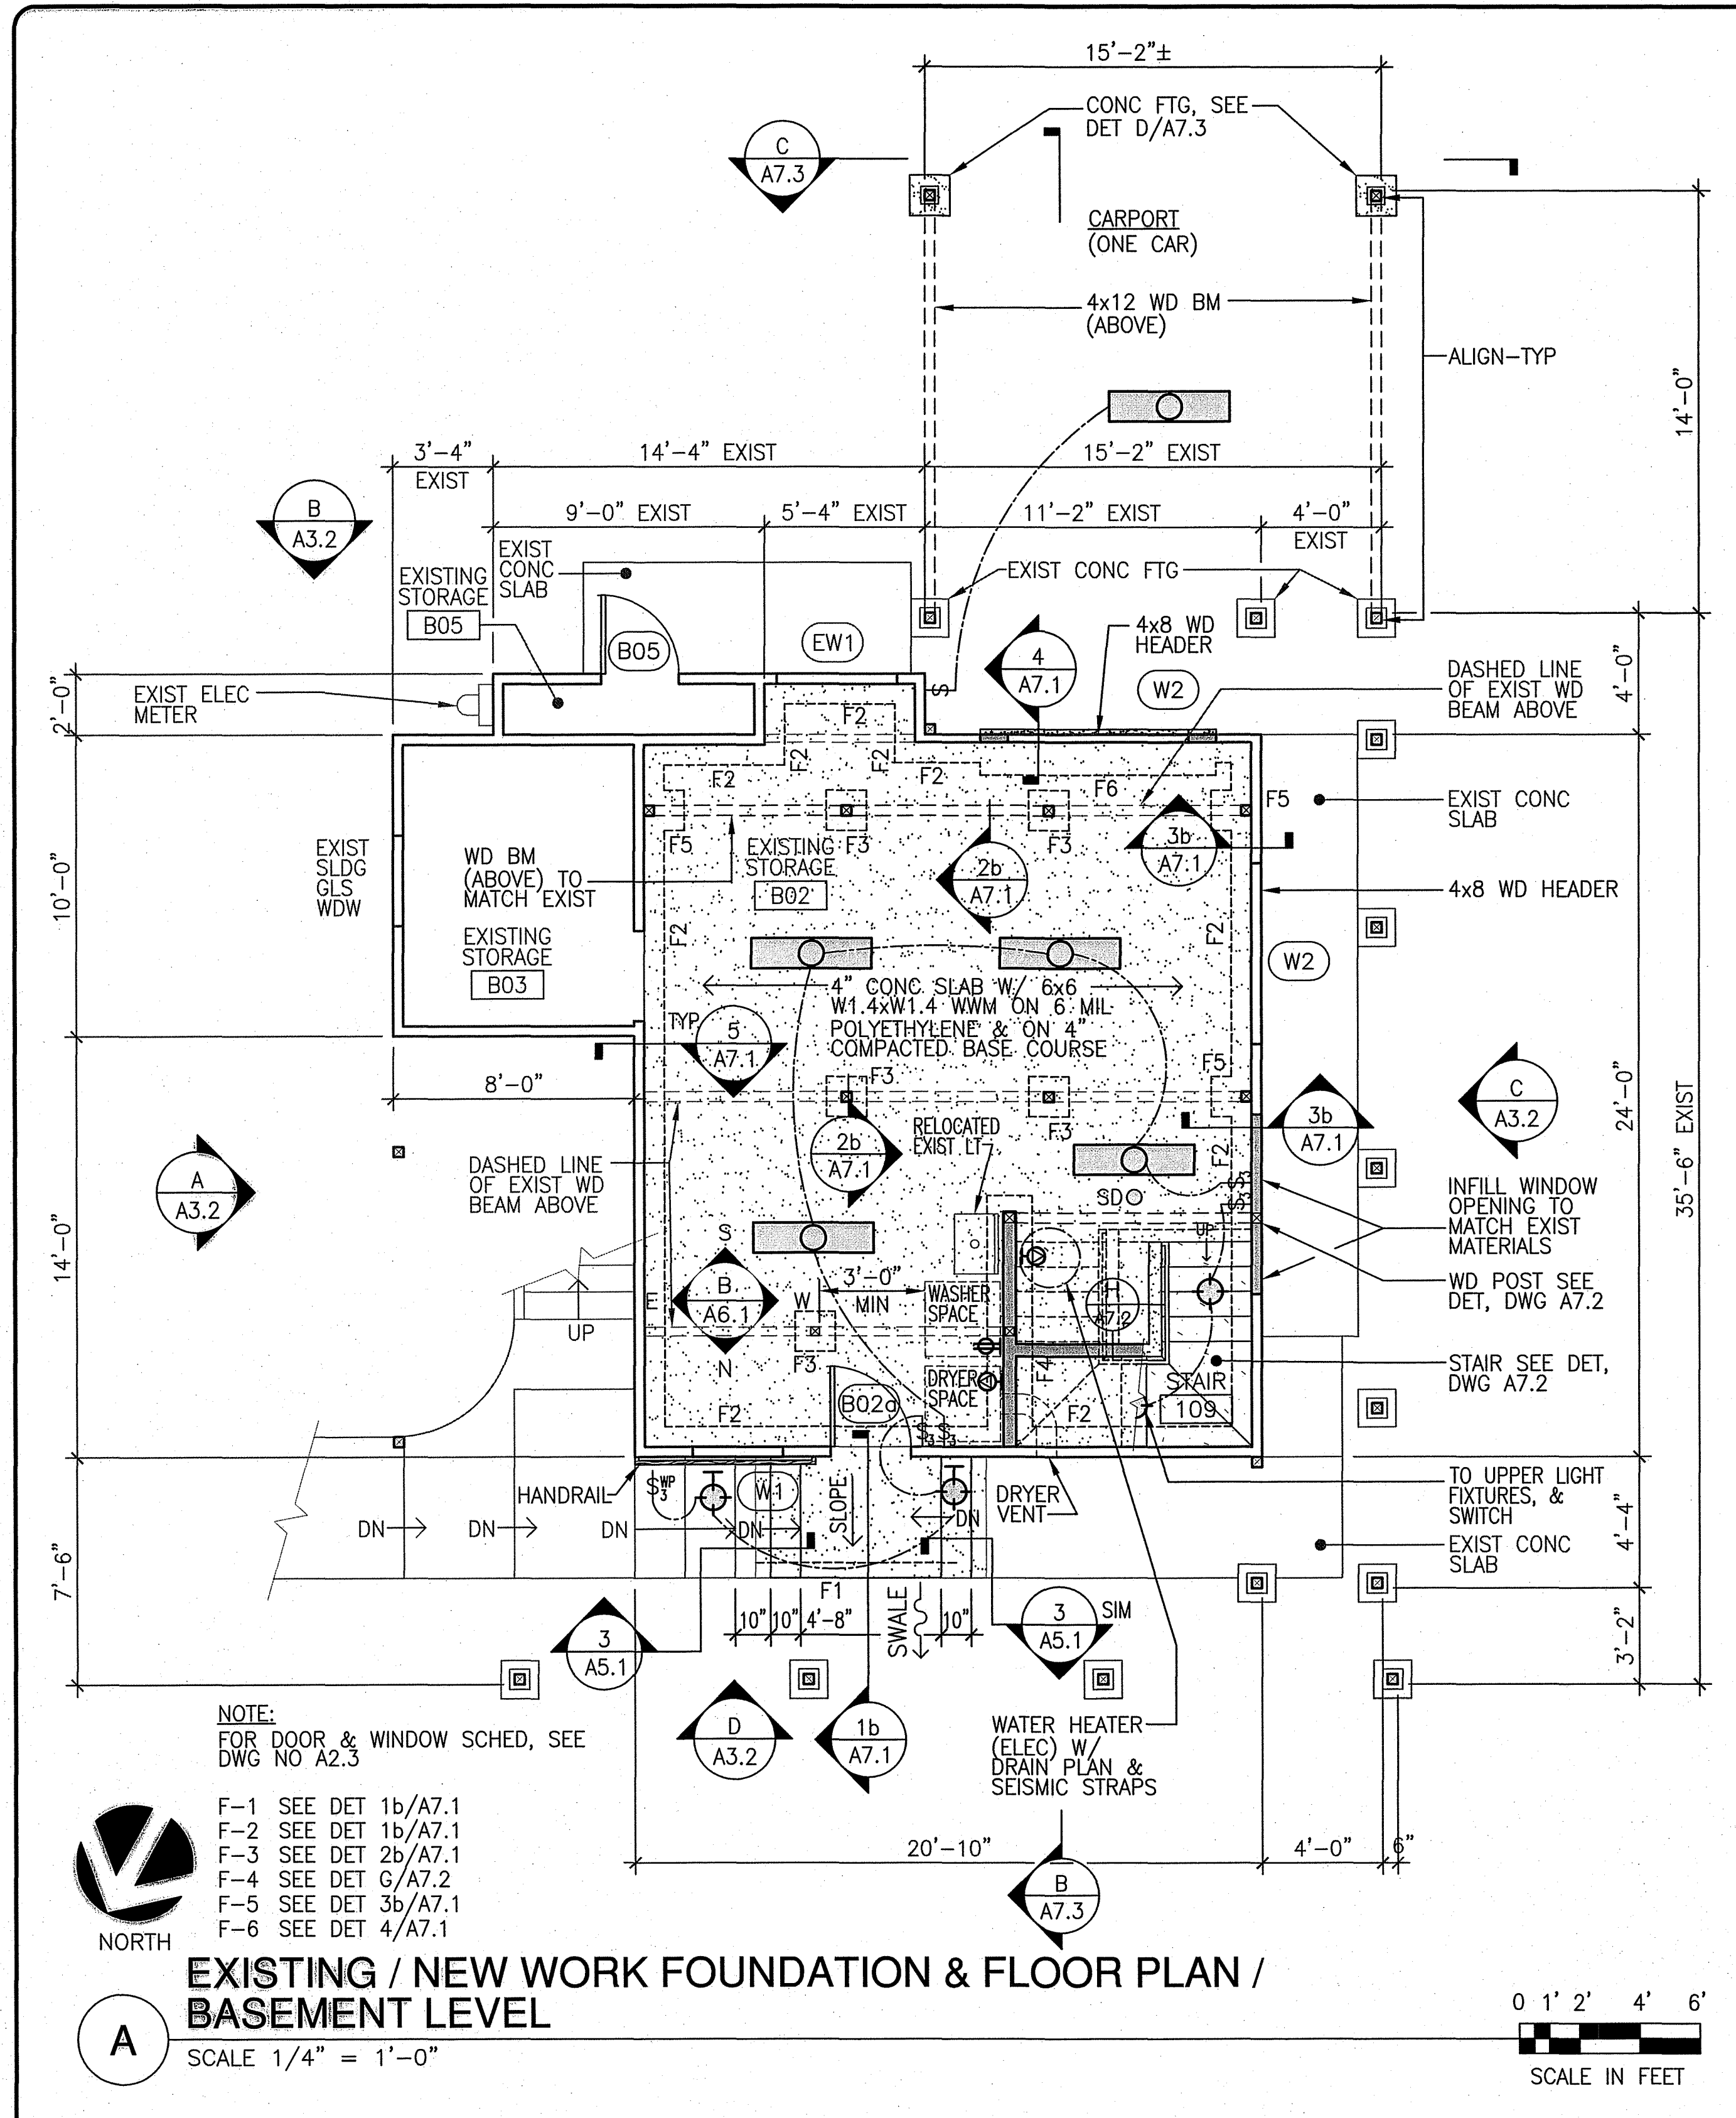








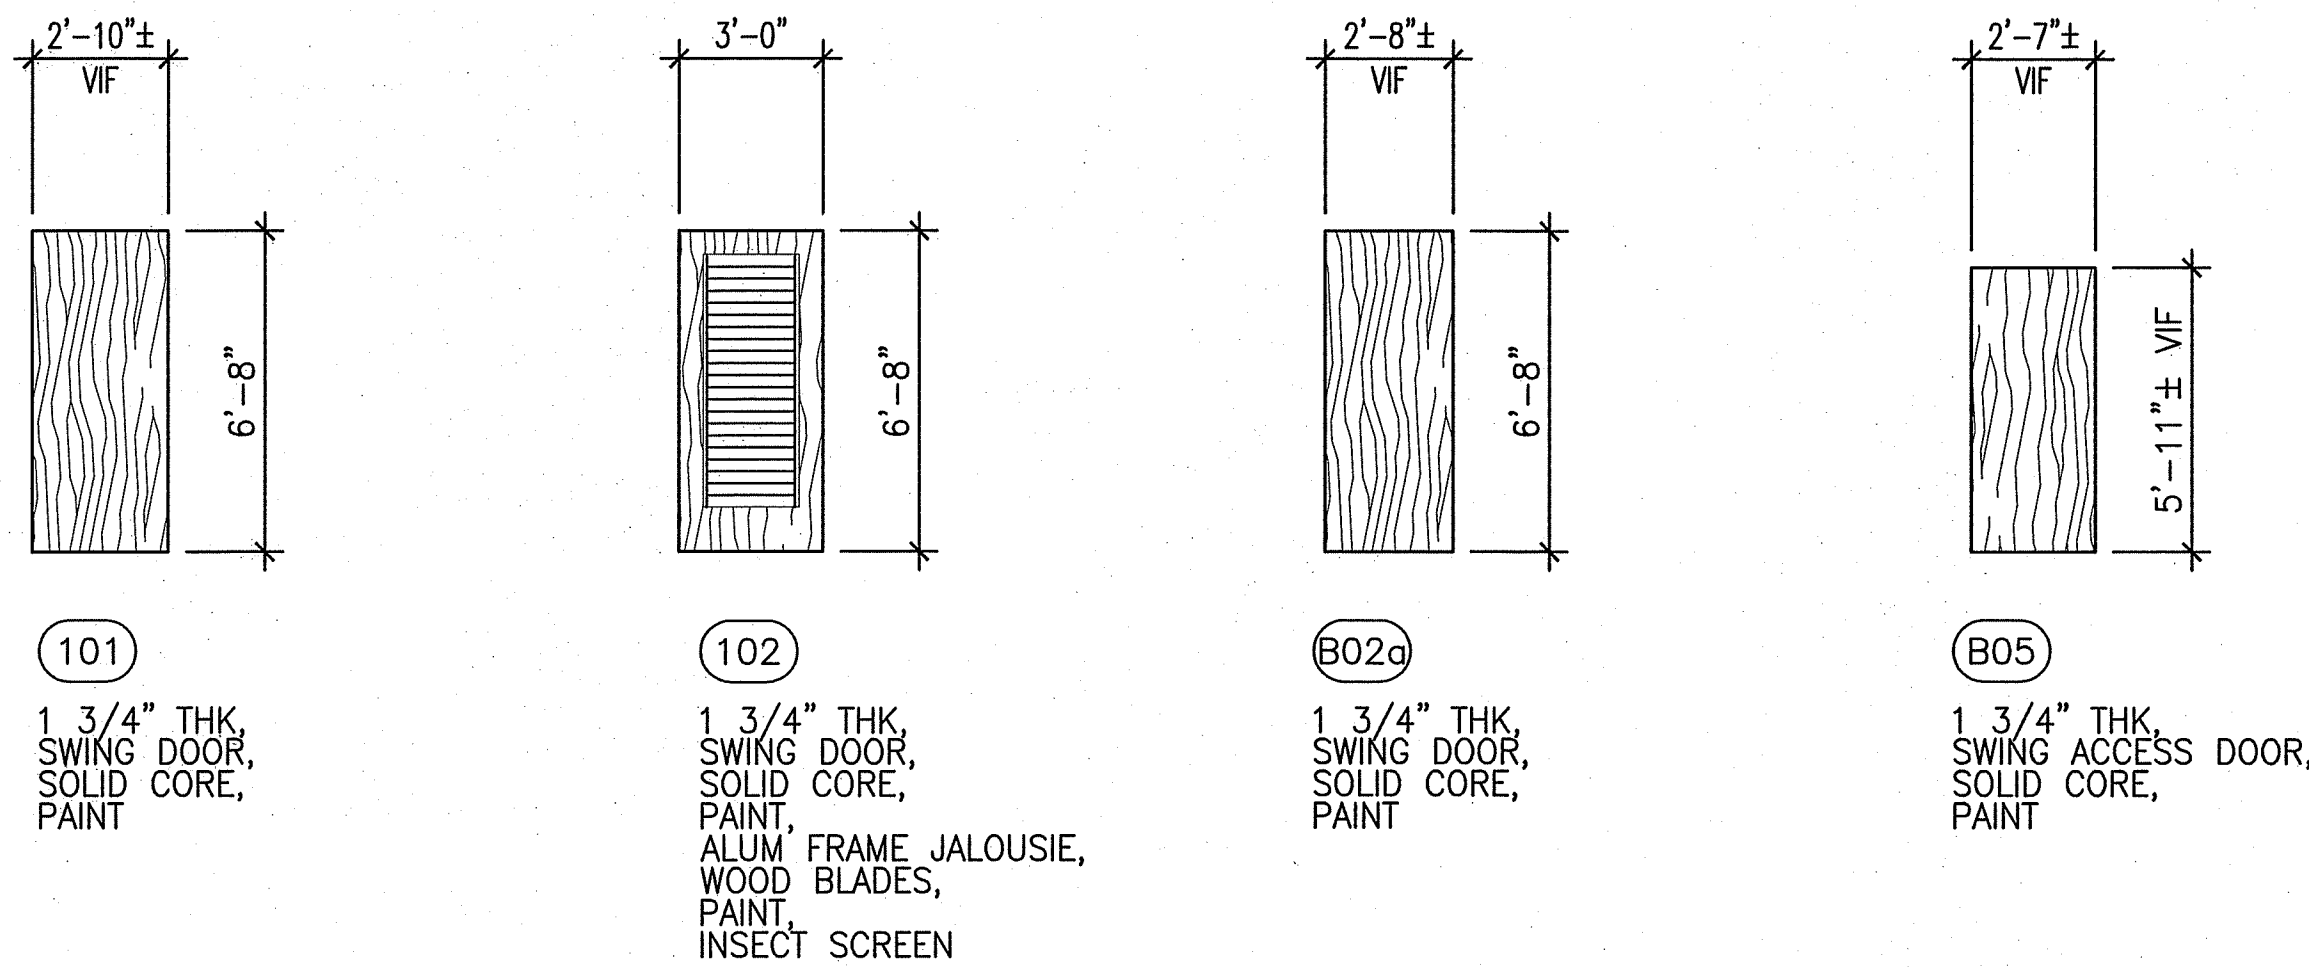


A DOOR SCHEDULE
NOT TO SCALE

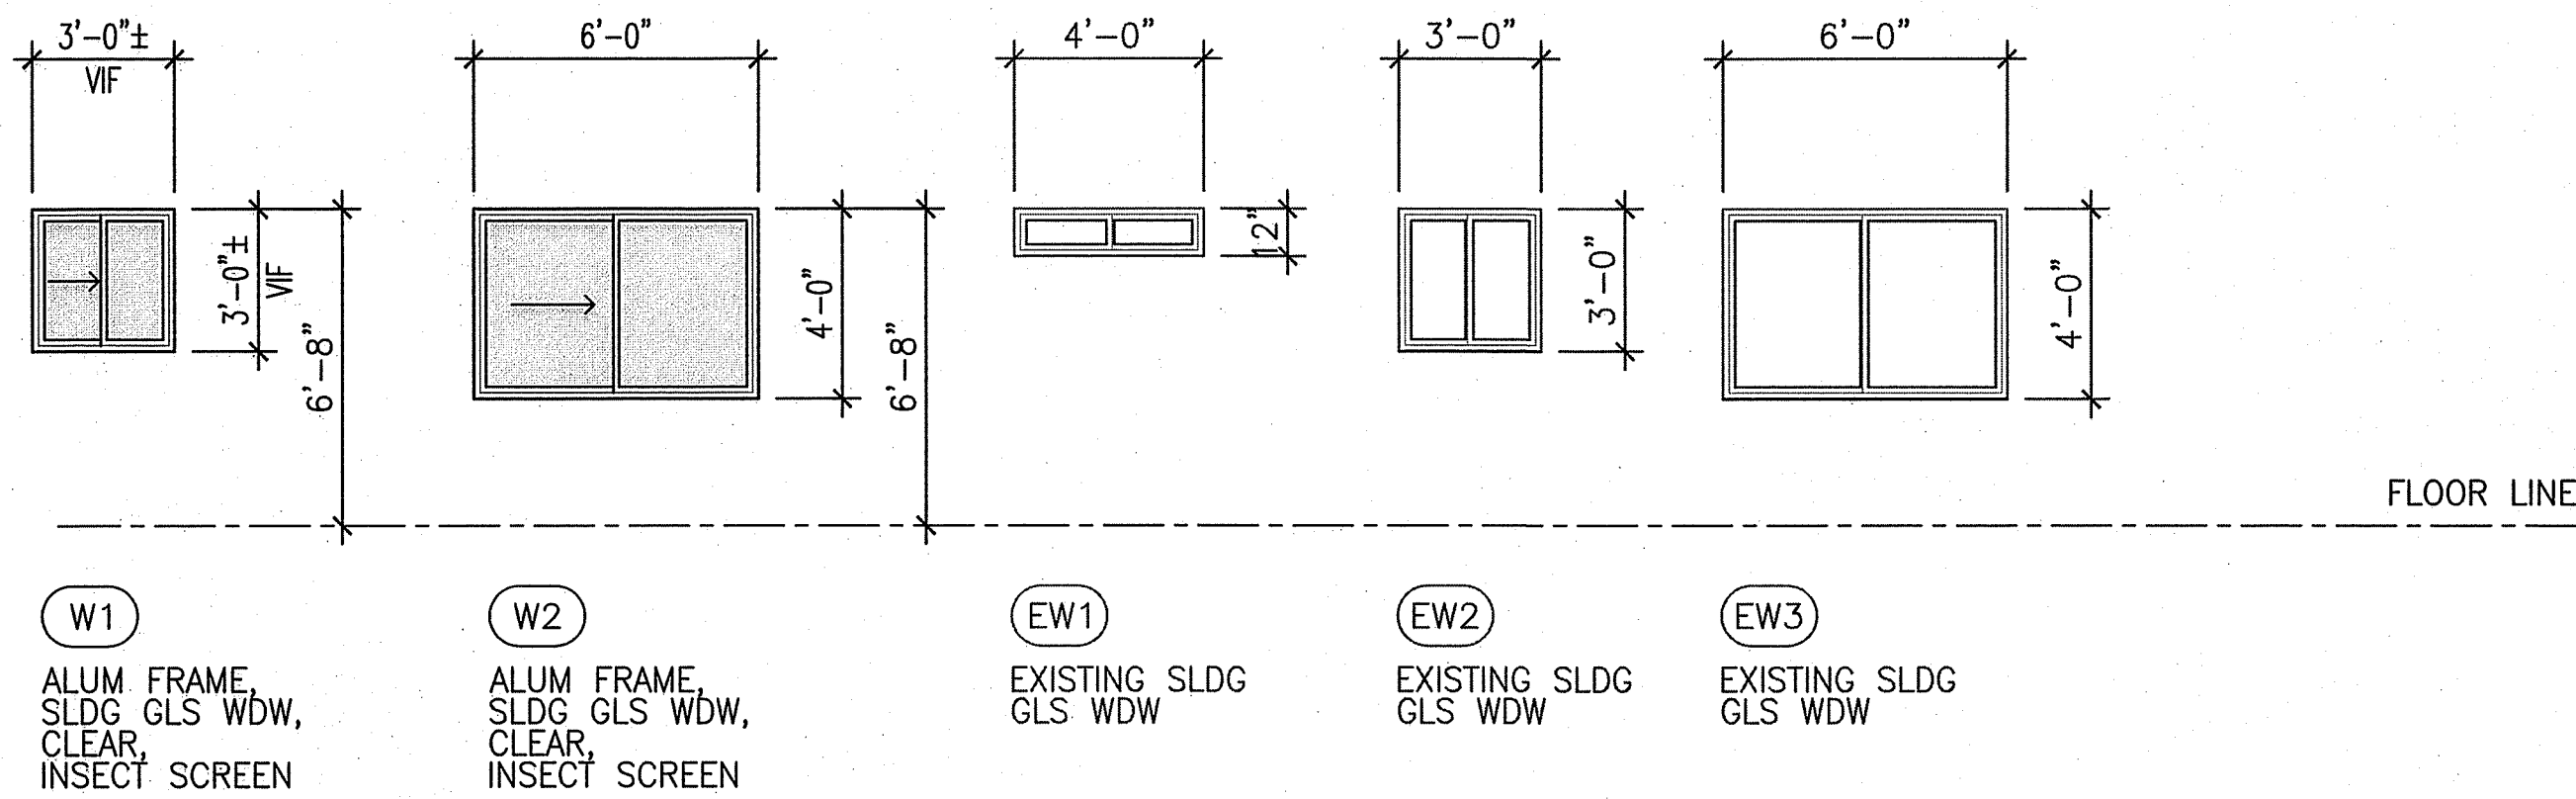

B WINDOW SCHEDULE
NOT TO SCALE

LIGHT and VENTILATION REQUIREMENT						
Room Mark & Name	Door and Window Mark	Area (net)	Required Light (net)	Actual Light (net)	Required Ventilation (net)	Actual Ventilation (net)
BASEMENT LEVEL						
B102 EXISTING STORAGE 109 STAIR	EW1 W1 W2	482 sf	48.2 sf	57.0 sf	24.1 sf	27.5 sf
UPPER LEVEL						
104 EXISTING KITCHEN 105 EXISTING LIVING 109 STAIR	102 EW2 EW3	238 sf	23.8 sf	39.0 sf	11.9 sf	29.0 sf

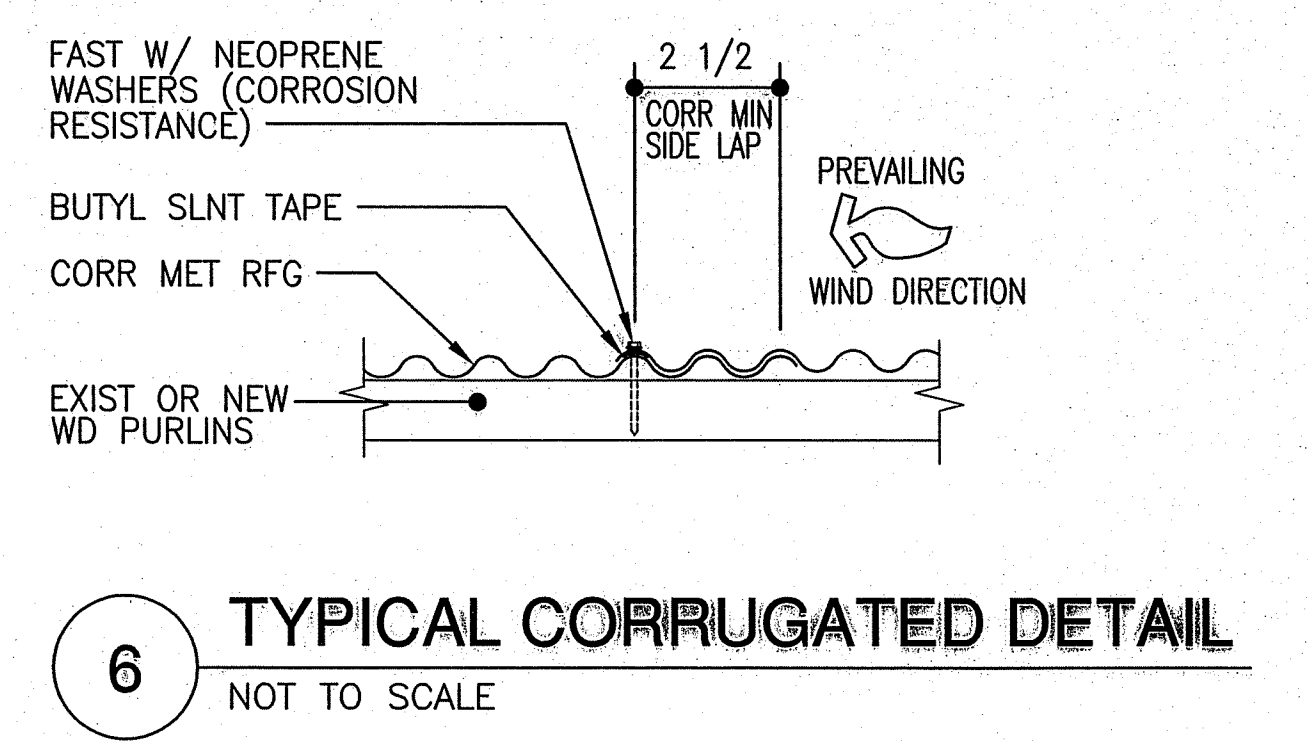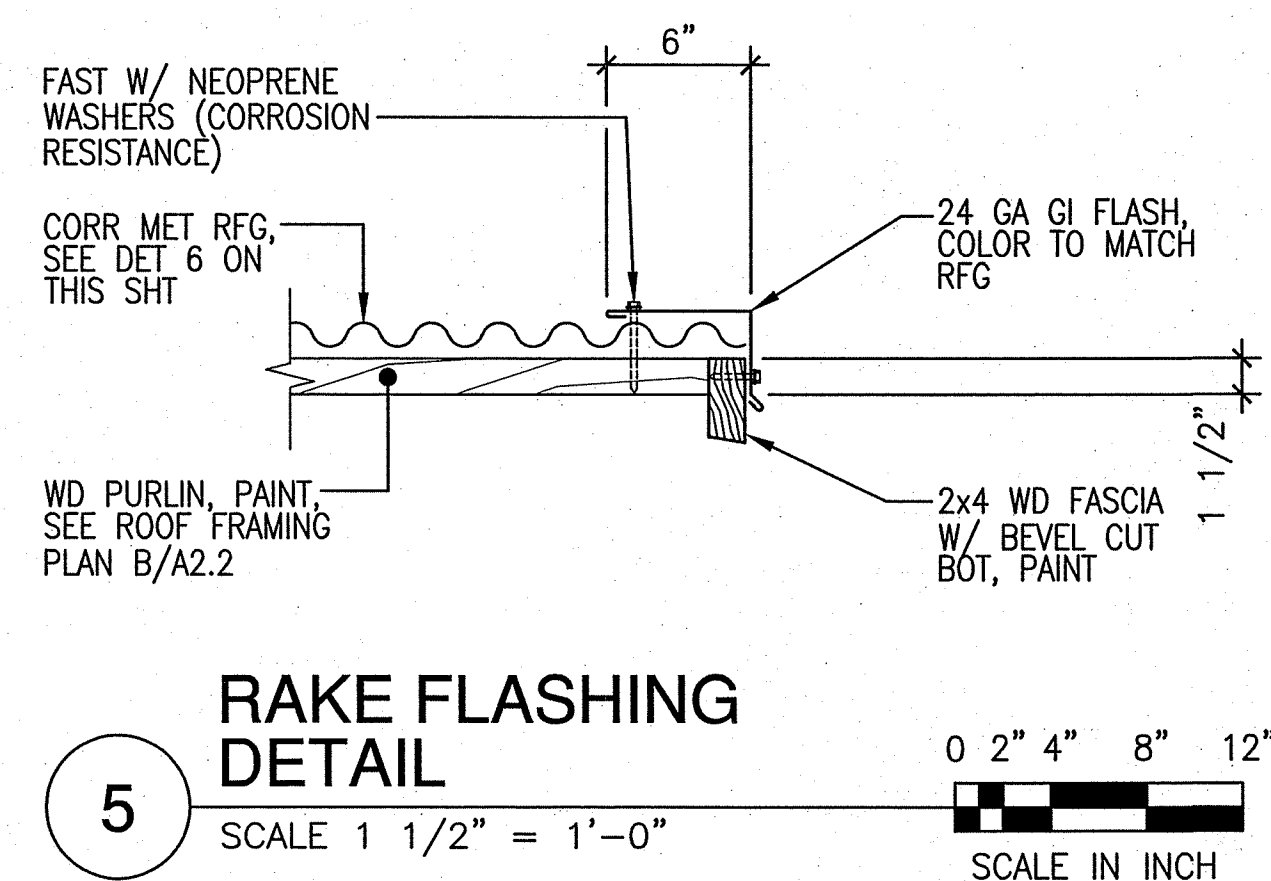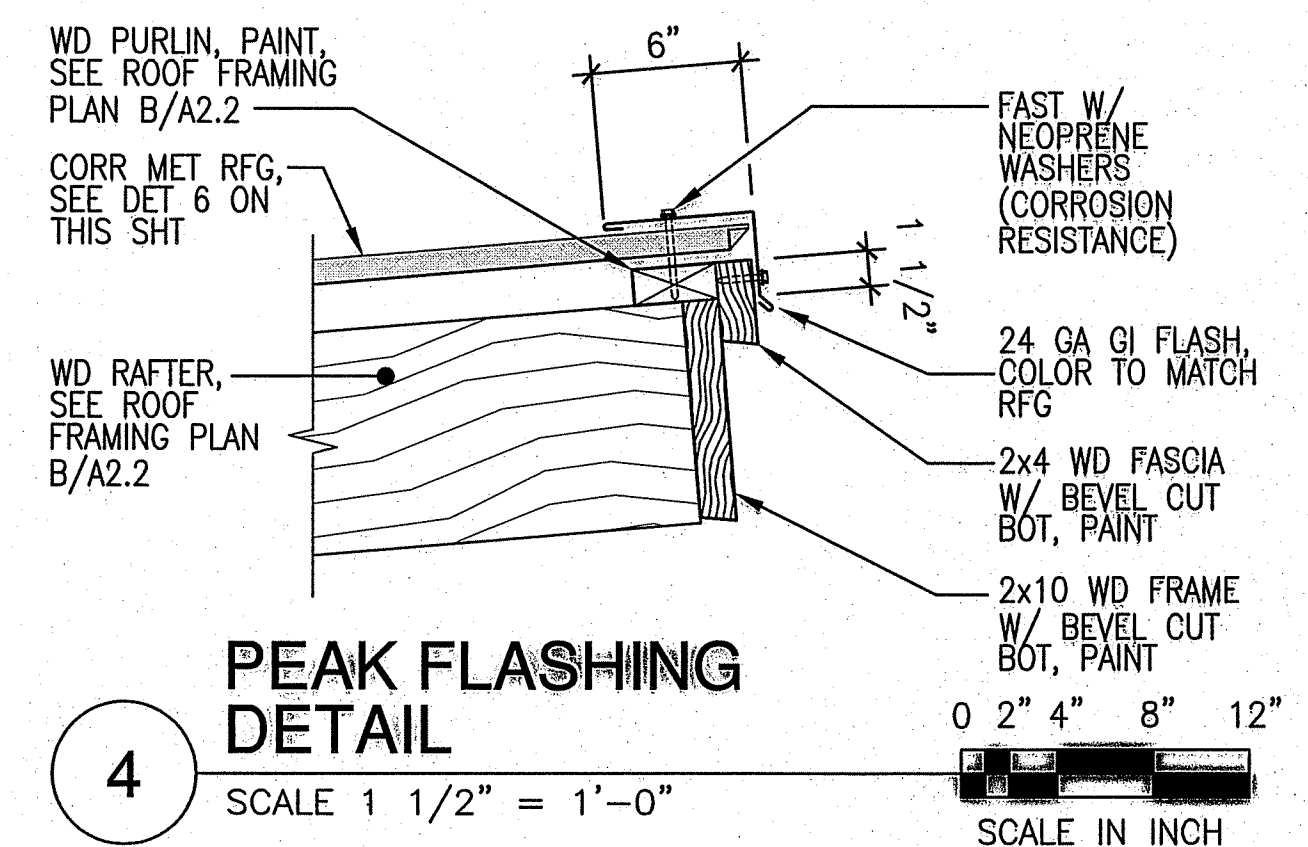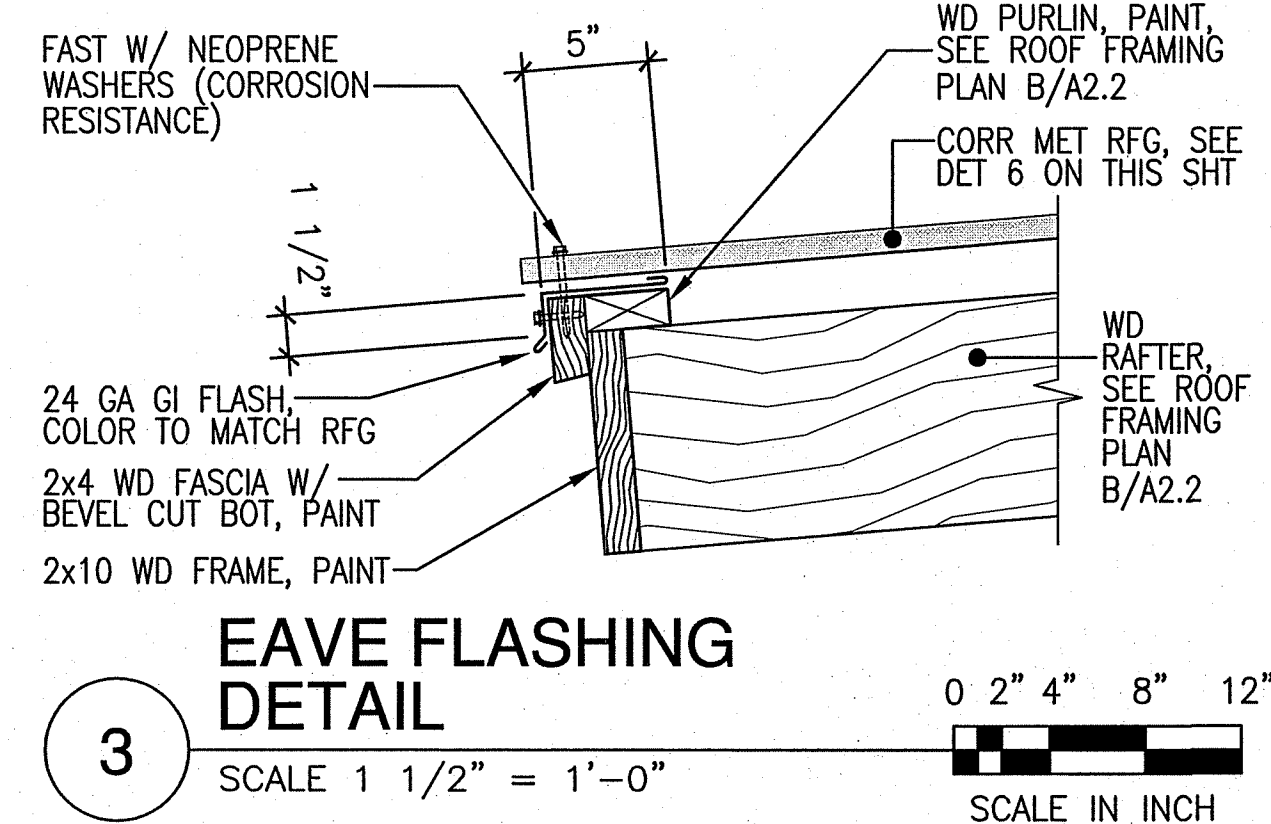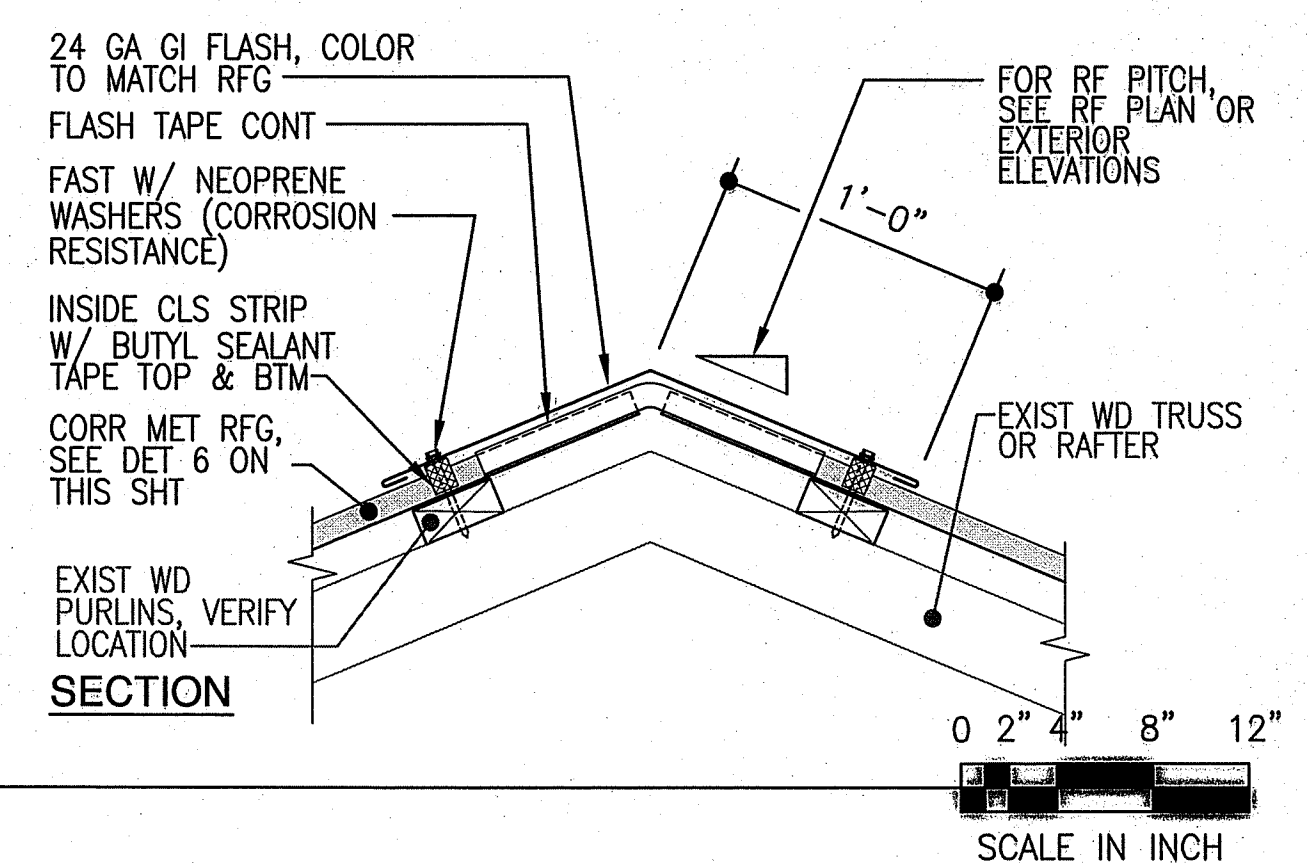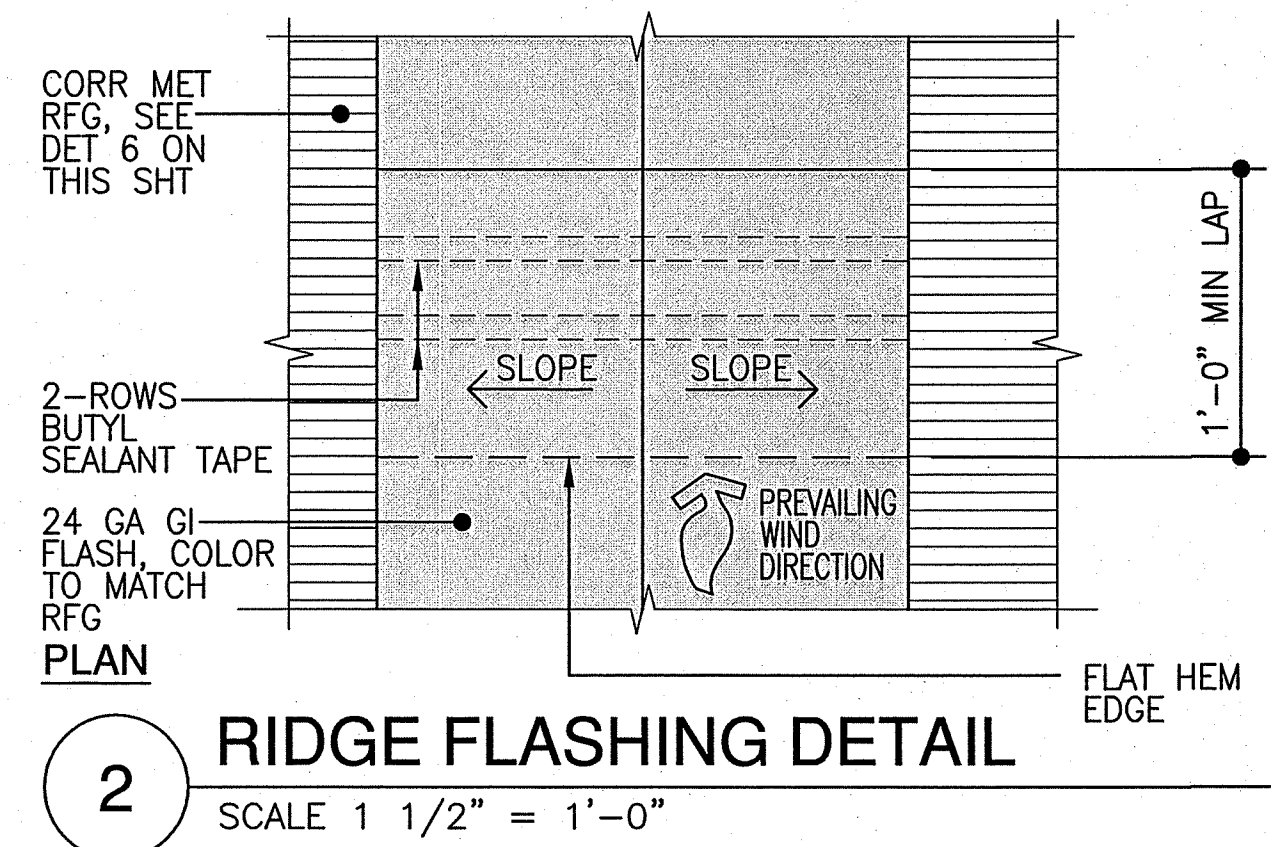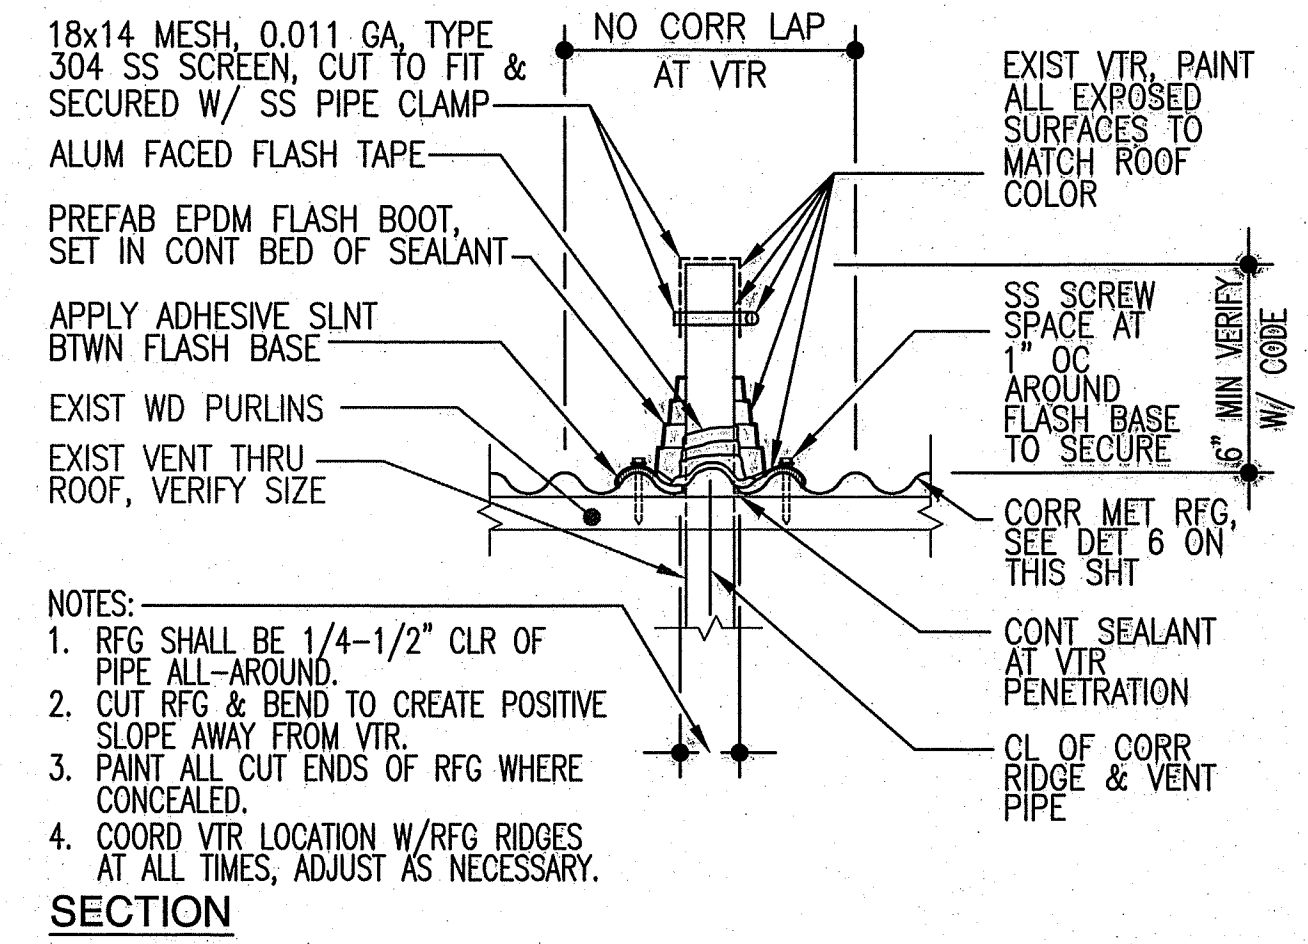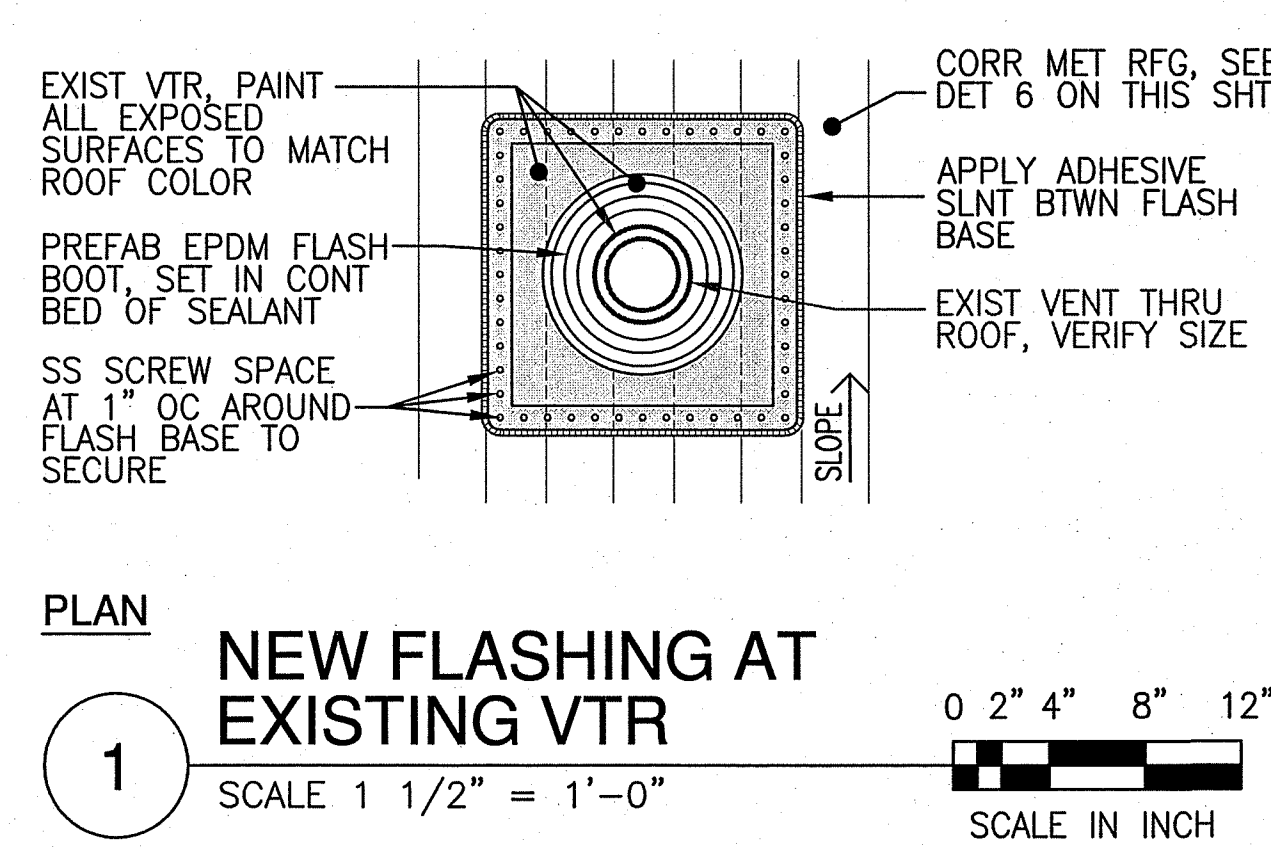

REVISIONS

No	DATE	BY	CHK	REVISIONS





DATE **BY** **CHK** **REVISIONS**

DESIGN BY: WRS
DRAWN BY: HK
CHECKED BY: WRS
APPROVED BY:
DATE: APRIL 2015
SCALE: AS NOTED
FILE No. W1302.444

DRAWING No.
A2.3

job title: DHHL KEAUKAHA LOT 58B 2 BEDROOM HOUSE REPAIR
sheet title: DOOR & WINDOW SCHEDULE LIGHT & VENTILATION REQUIREMENT

WRS
WILSON & SONS, INC.
1000 KALANIANA'OLE BLVD., SUITE 200
HONOLULU, HI 96813
PHONE: (808) 943-8877 FAX: (808) 943-8878
Email: info@wrsinc.com

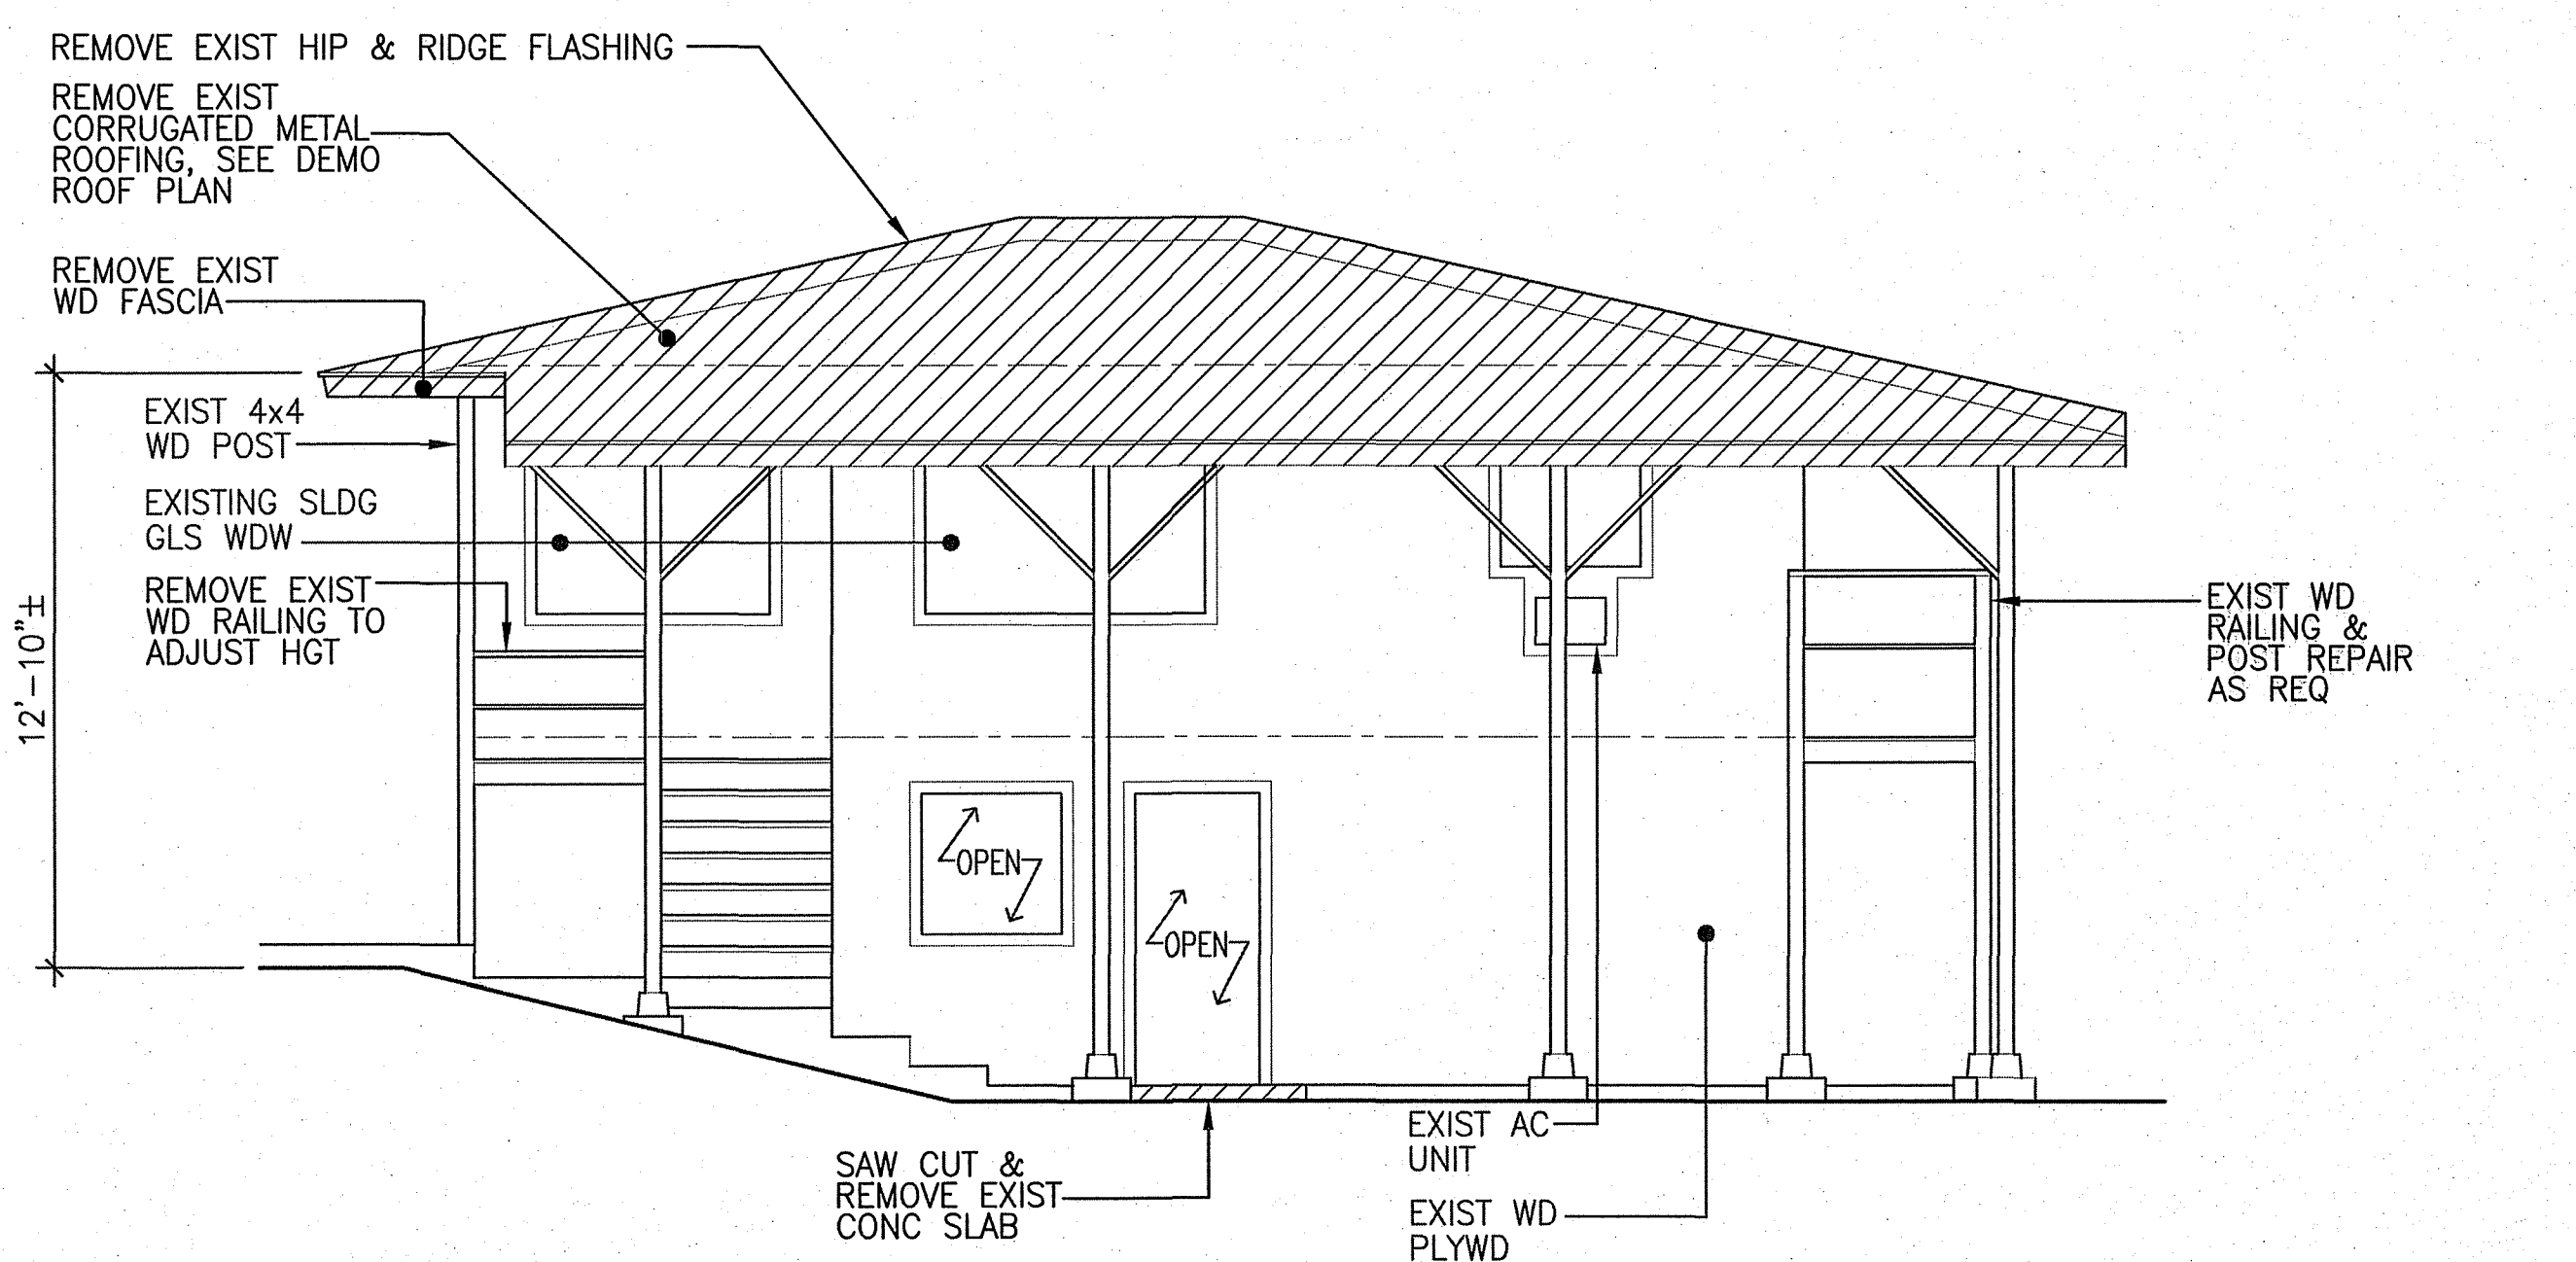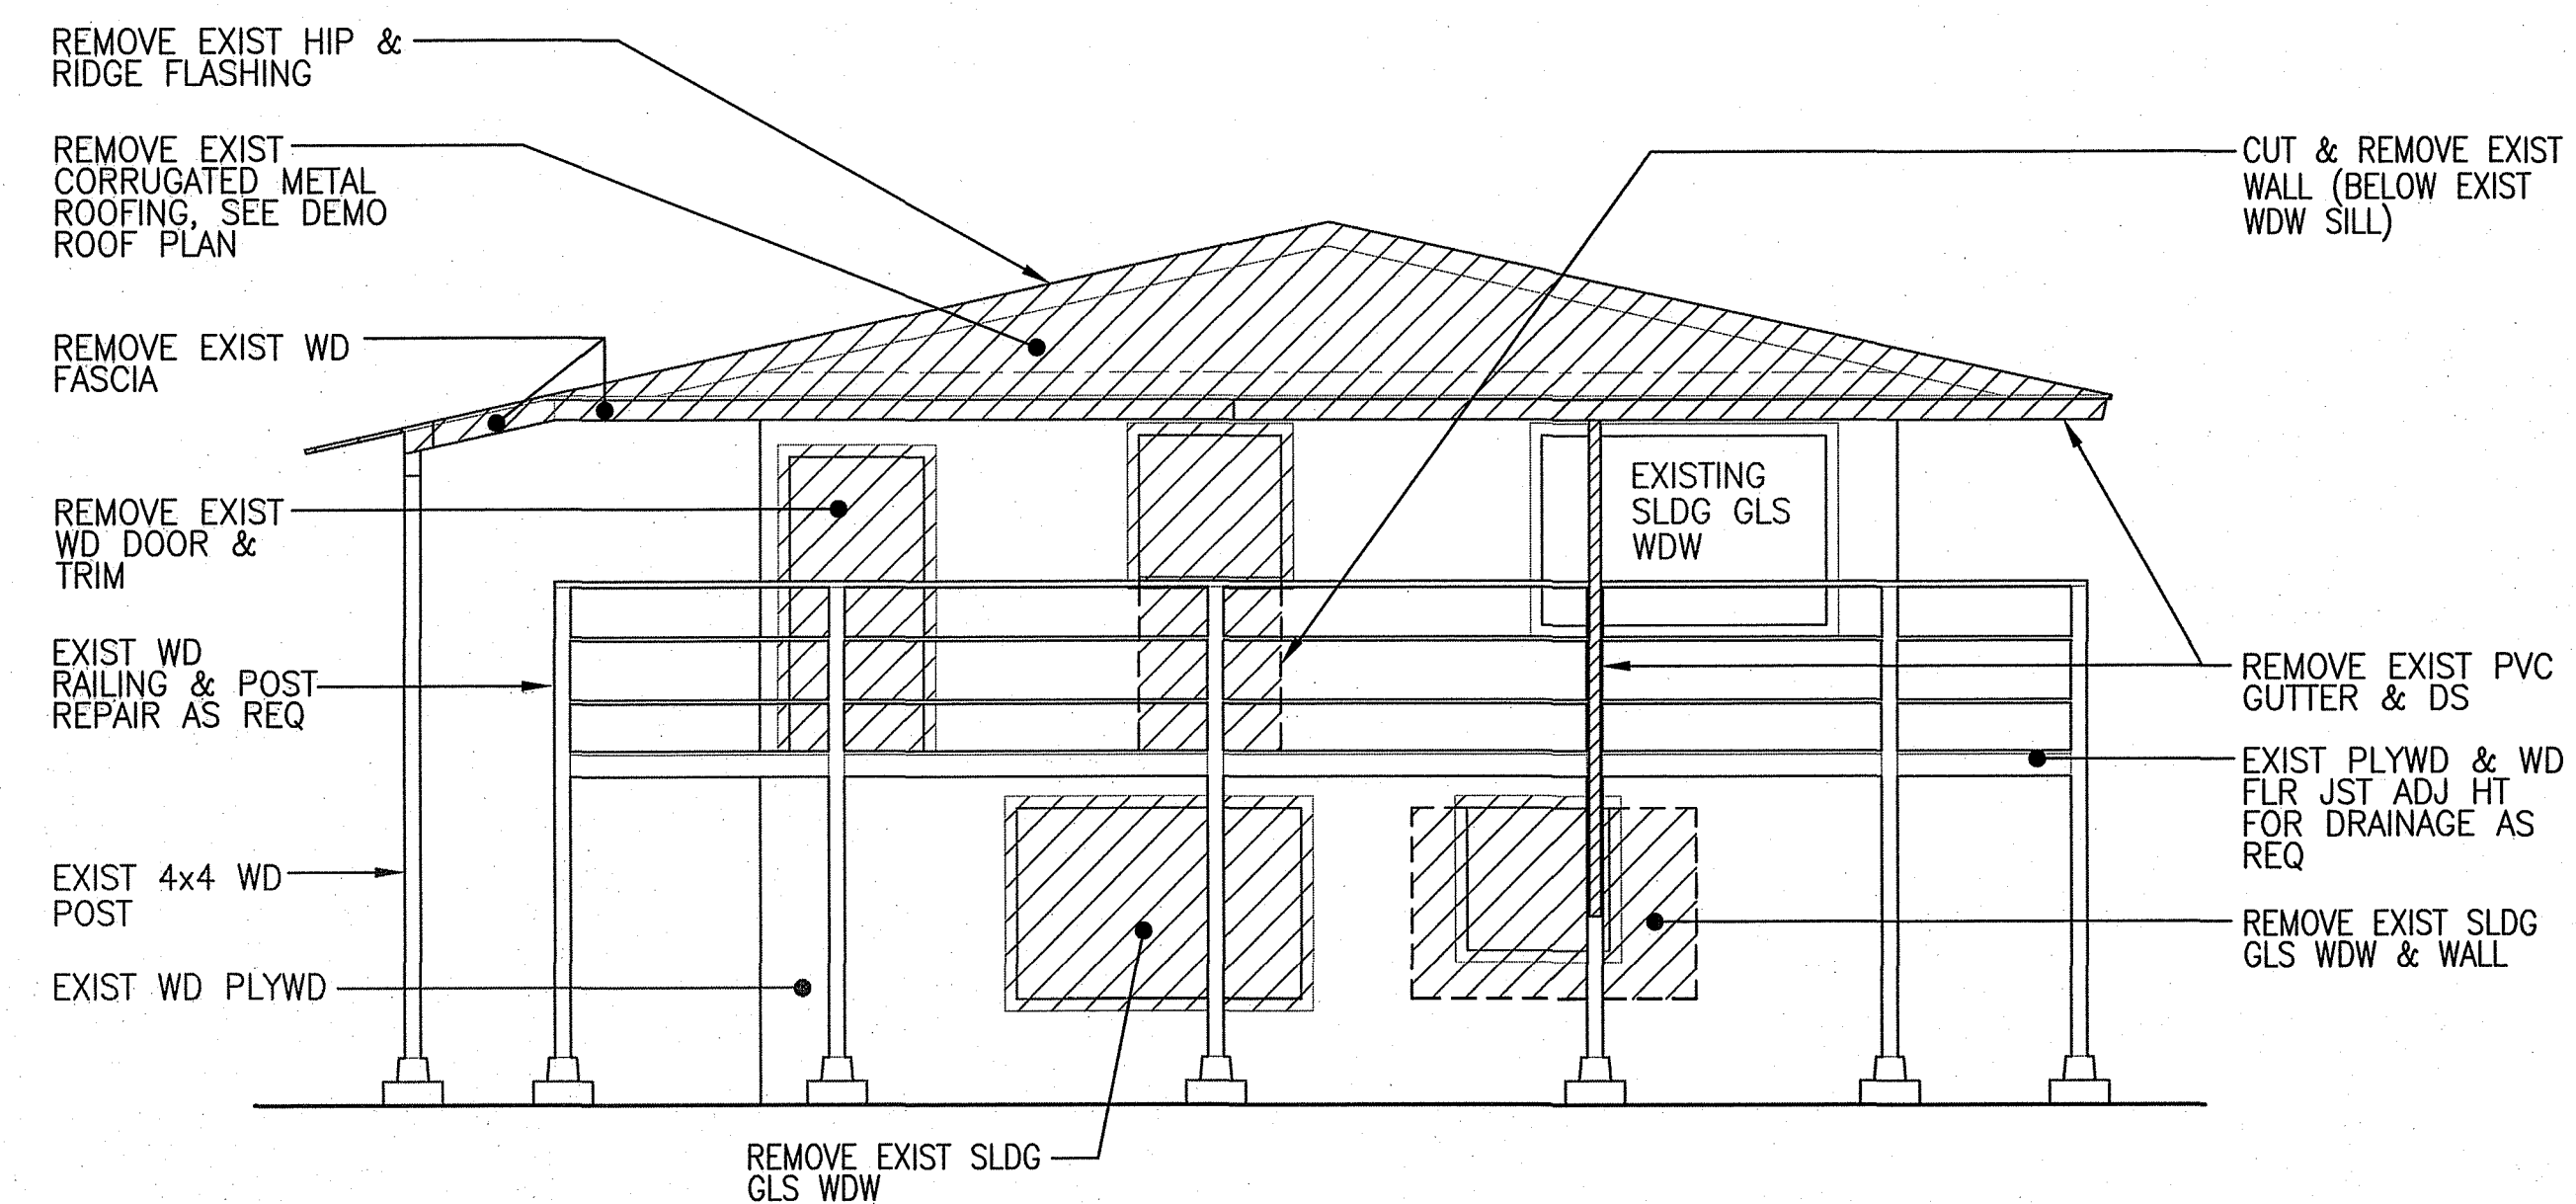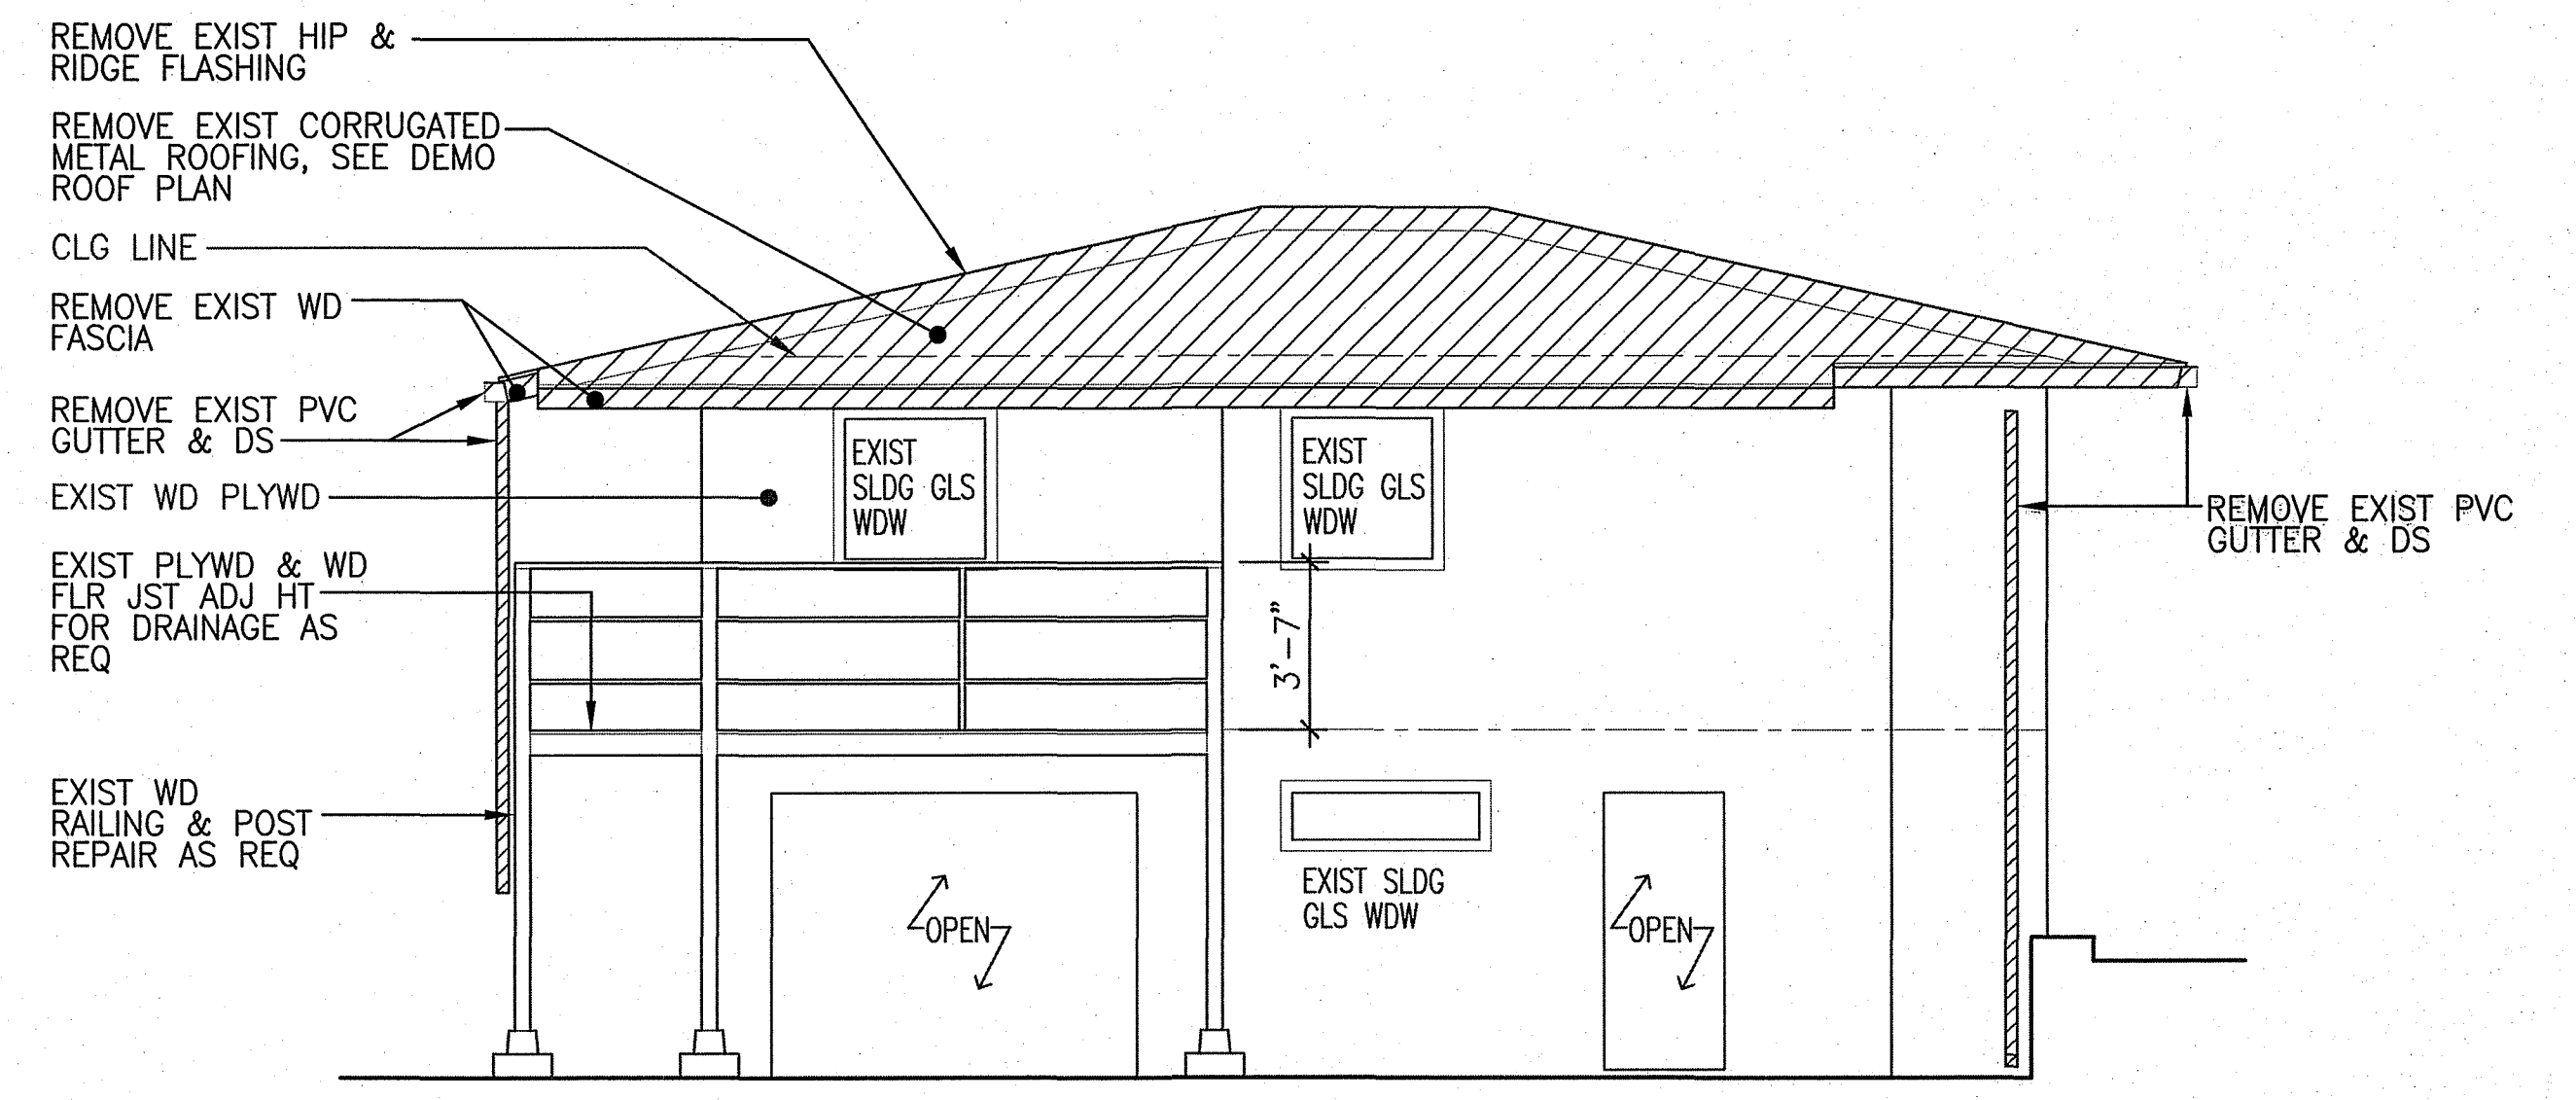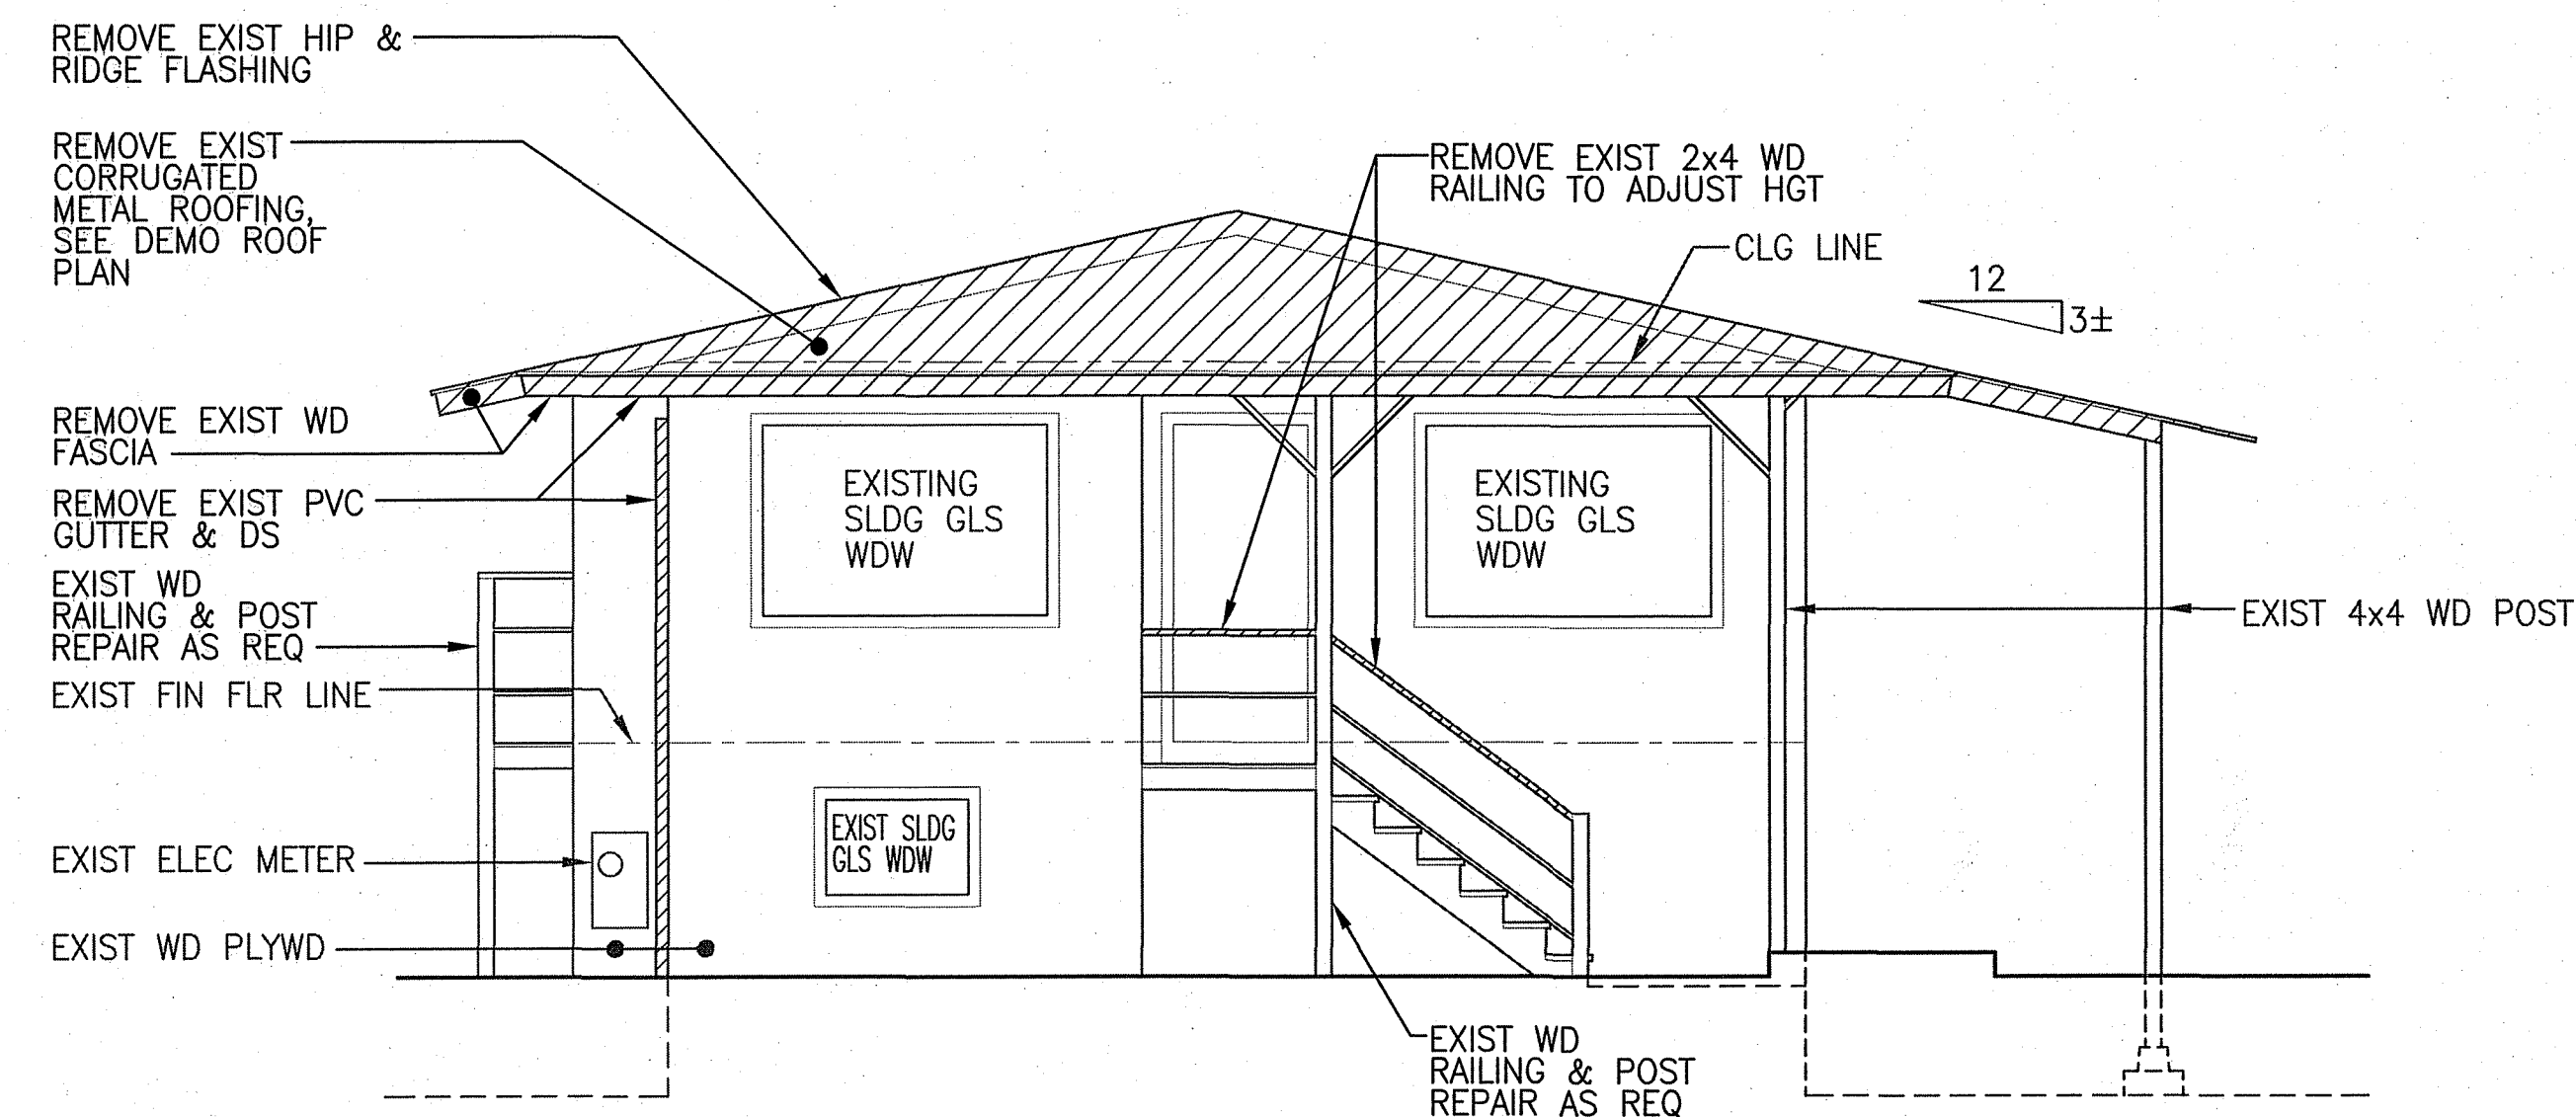

LEGEND



 REMOVE

GEN NOTES:

1. CONTRACTOR SHALL PREP ALL SURFACES TO BE PAINTER
2. INSPECT ALL EXISTING WOOD SIDING, RAFTER, ETC....REPAIR OR REPLACE ANY DAMAGED, TERMITE OR ROTTING PRIOR TO NEW WORK

[illegible]

This work was prepared by me or under my supervision and construction of this project will be under my observation.

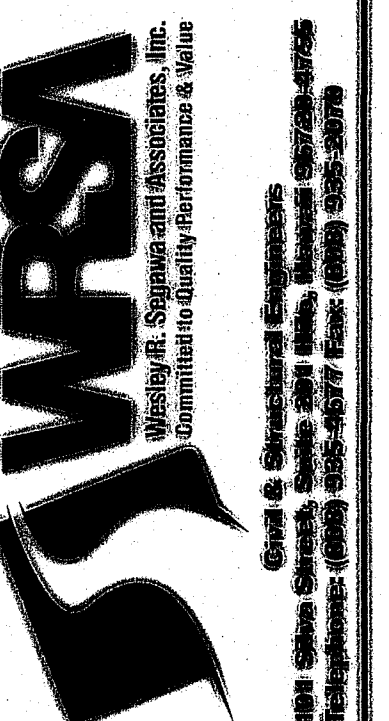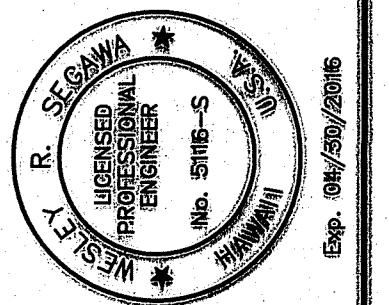

job title: **DHHL KEAUKAHA LOT 58B
2 BEDROOM HOUSE REPAIR**




sheet title: **EXISTING / DEMOLITION
EXTERIOR ELEVATIONS**

TAK: (3) 2-1-02H: 072

DESIGN BY:	WRS
DRAWN BY:	KKK
CHECKED BY:	WRS
APPROVED BY:	
DATE:	APRIL 2015
SCALE:	AS NOTED
FILE No.	W1302.44


DRAWING No.

A3.1

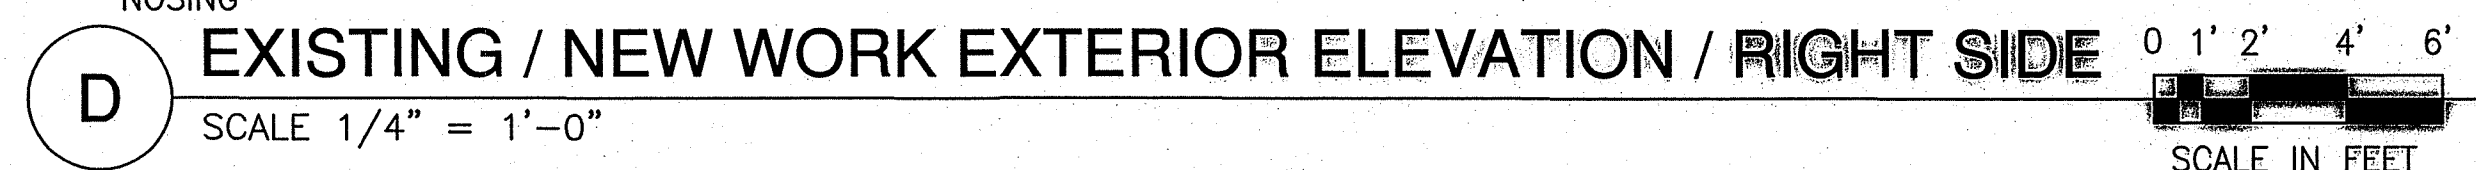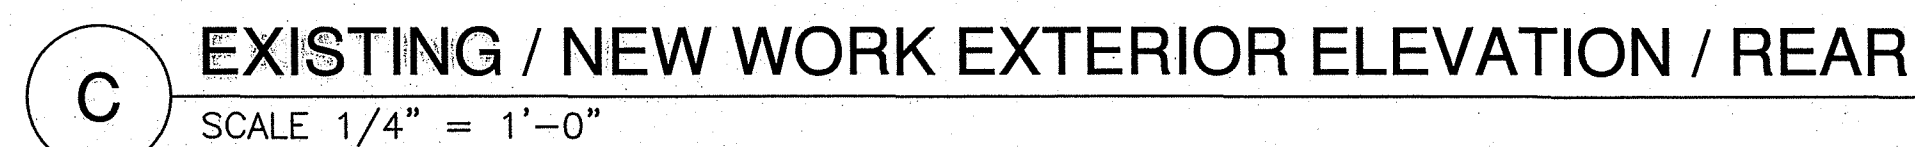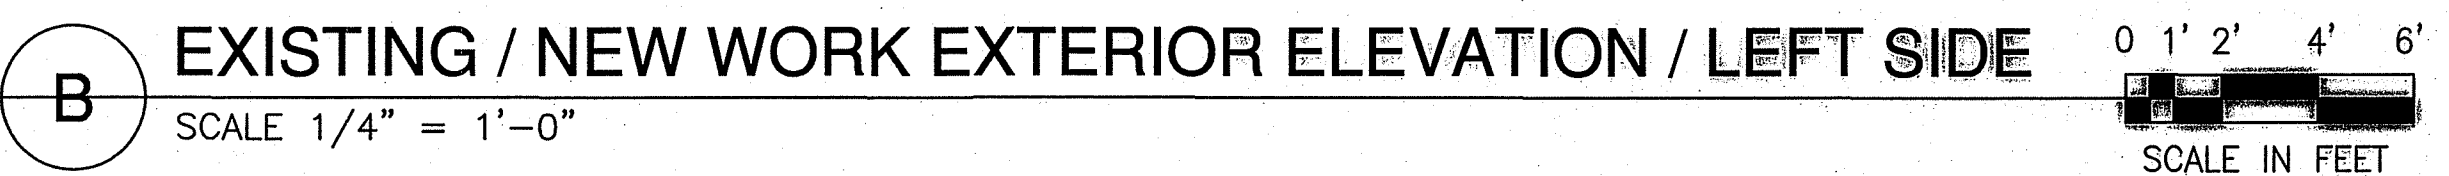


DRAWING No.

A3.2

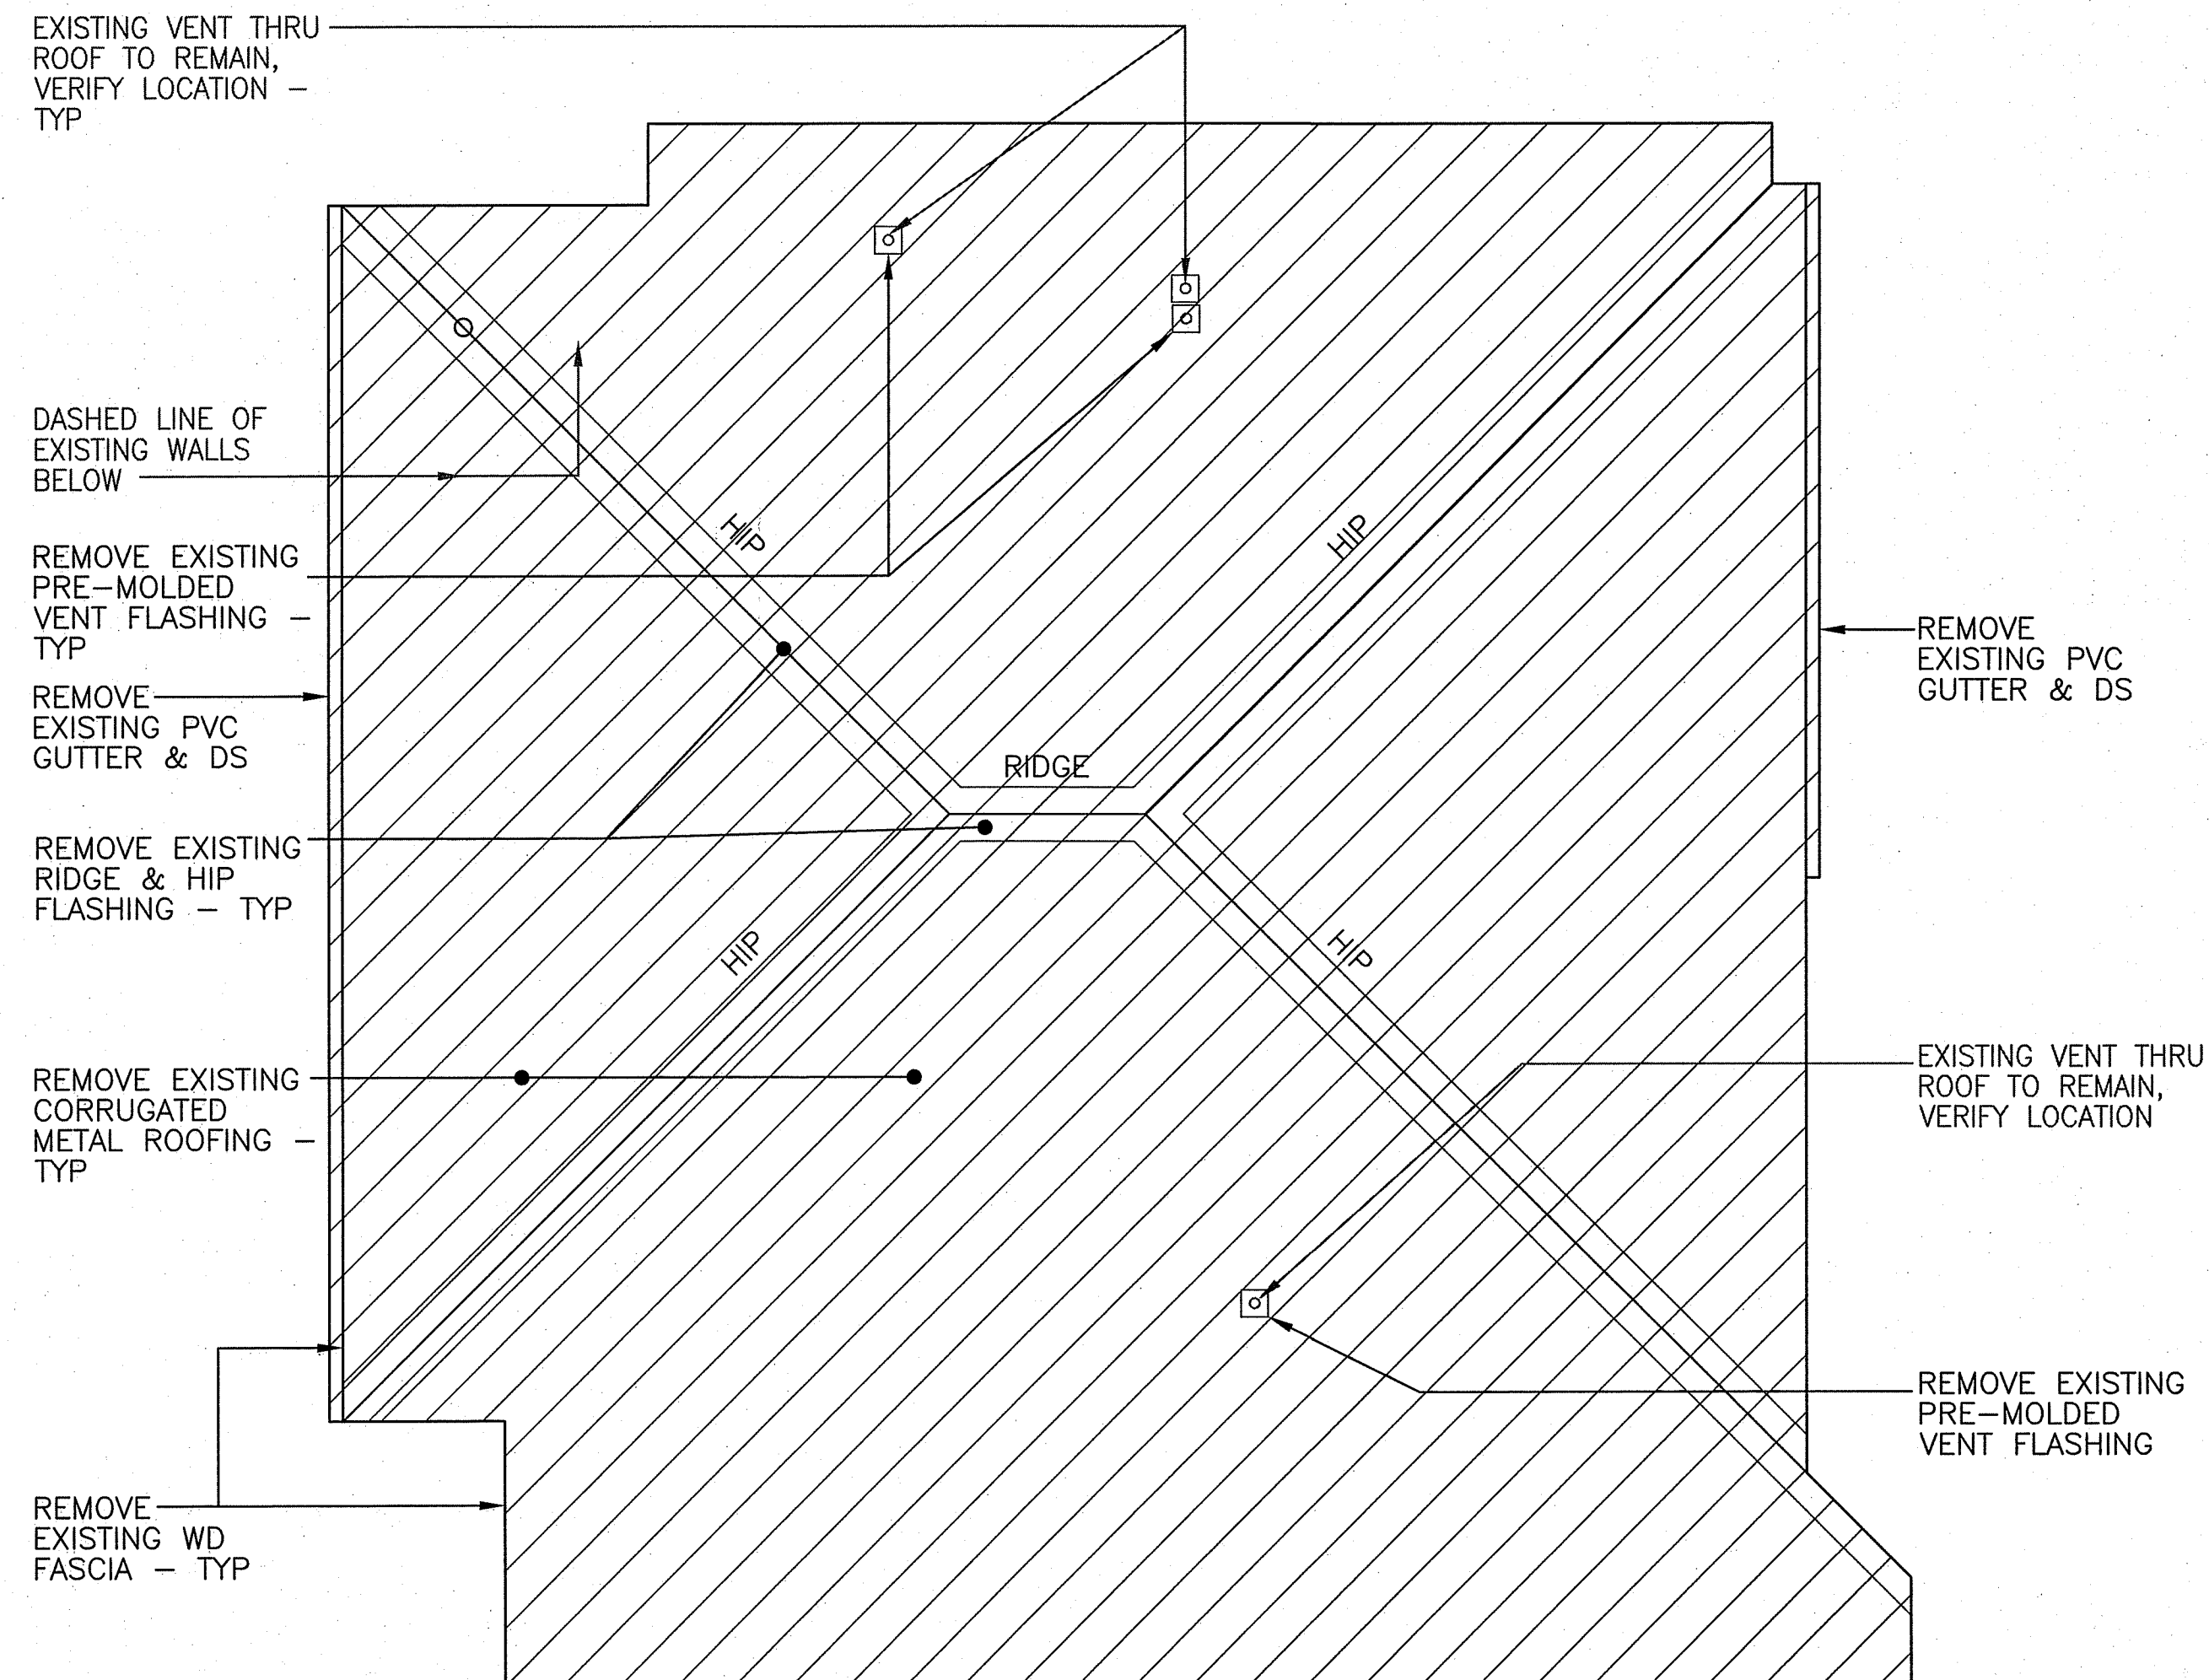

A EXISTING / DEMOLITION ROOF PLAN
SCALE 1/4" = 1'-0"

0 1' 2' 4' 6'
SCALE IN FEET

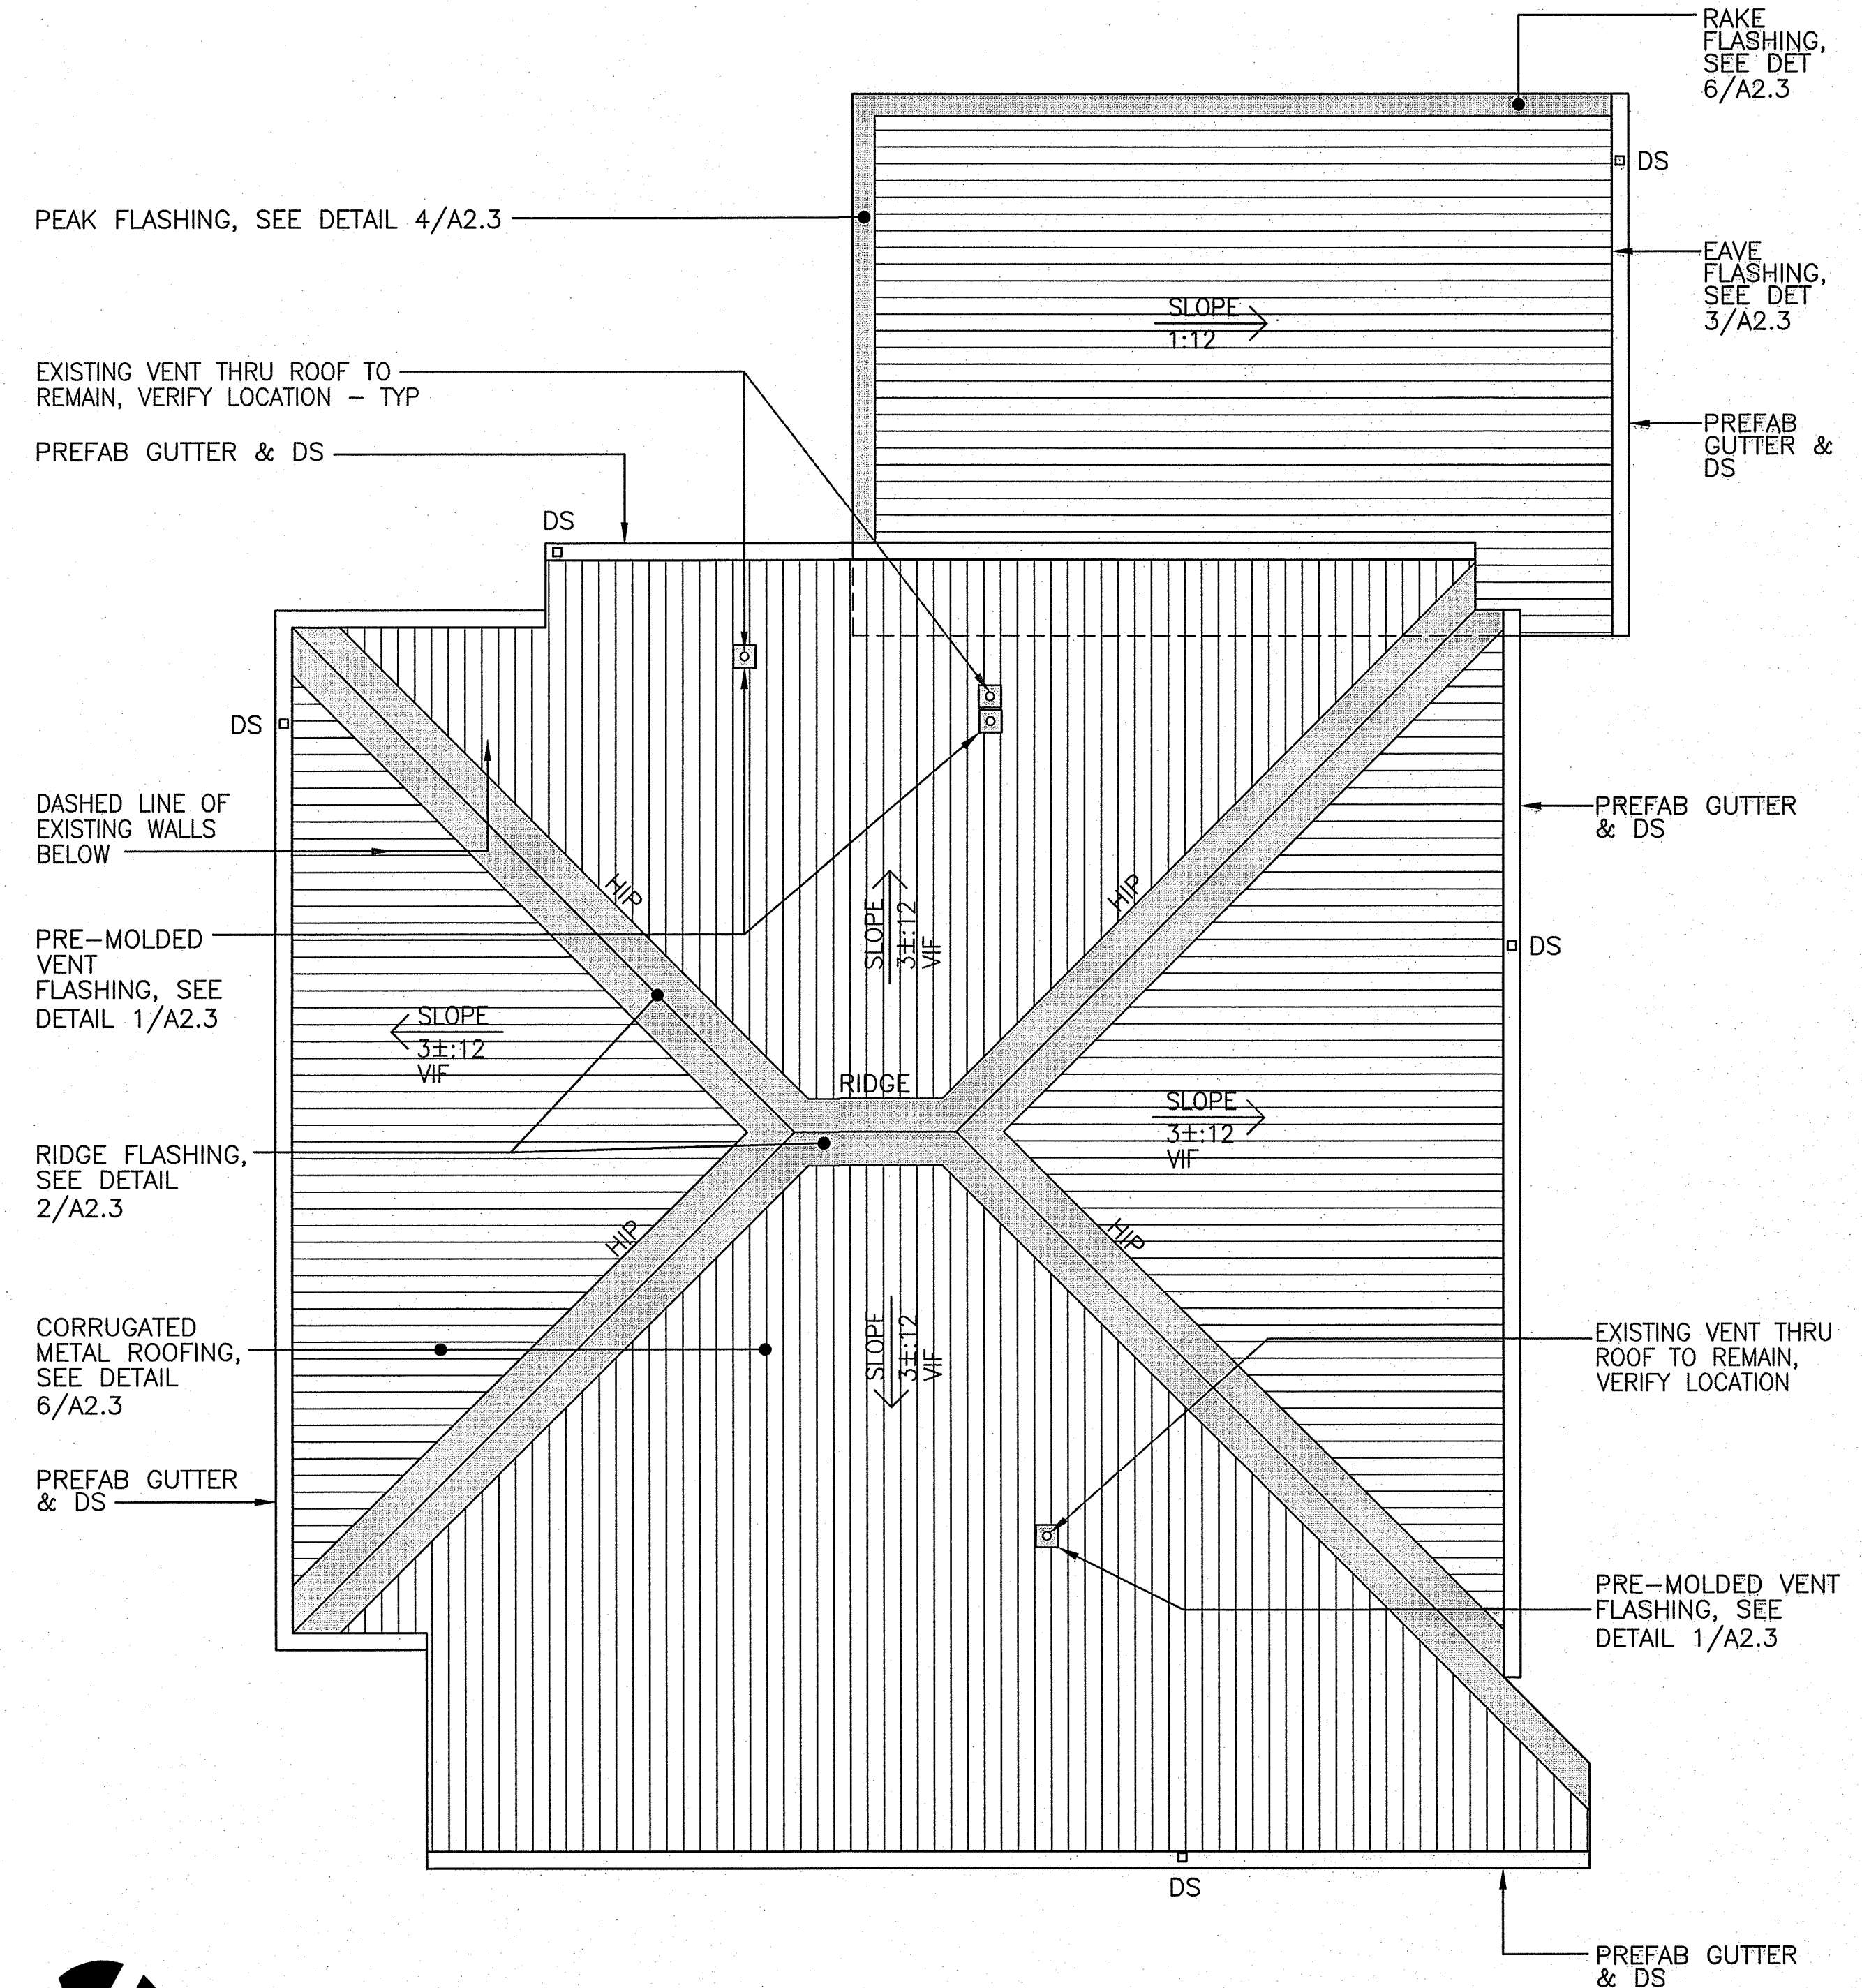

B EXISTING / NEW WORK ROOF PLAN
SCALE 1/4" = 1'-0"

0 1' 2' 4' 6'
SCALE IN FEET

NO	DATE	BY	CHK	REVISIONS
1				
2				
This work was prepared by me
under the supervision of the
construction of this project will
be under my observation.

WPSA
WISCONSIN PROFESSIONAL SEALING ASSOCIATION
No. 518-S
Exp. 04/01/2016

WPSA
WISCONSIN PROFESSIONAL SEALING ASSOCIATION
No. 518-S
Exp. 04/01/2016

job title:
DHHL KEAUKAHA LOT 58B
2 BEDROOM HOUSE REPAIR


sheet title:
EXISTING / DEMOLITION / NEW WORK
ROOF PLAN

DESIGN BY: WRS
DRAWN BY: HK
CHECKED BY: WRS
APPROVED BY:
DATE: APRIL 2016
SCALE: AS NOTED
FILE No. W302.44

DRAWING No.
A4.1

DRAWING No.


A5.1

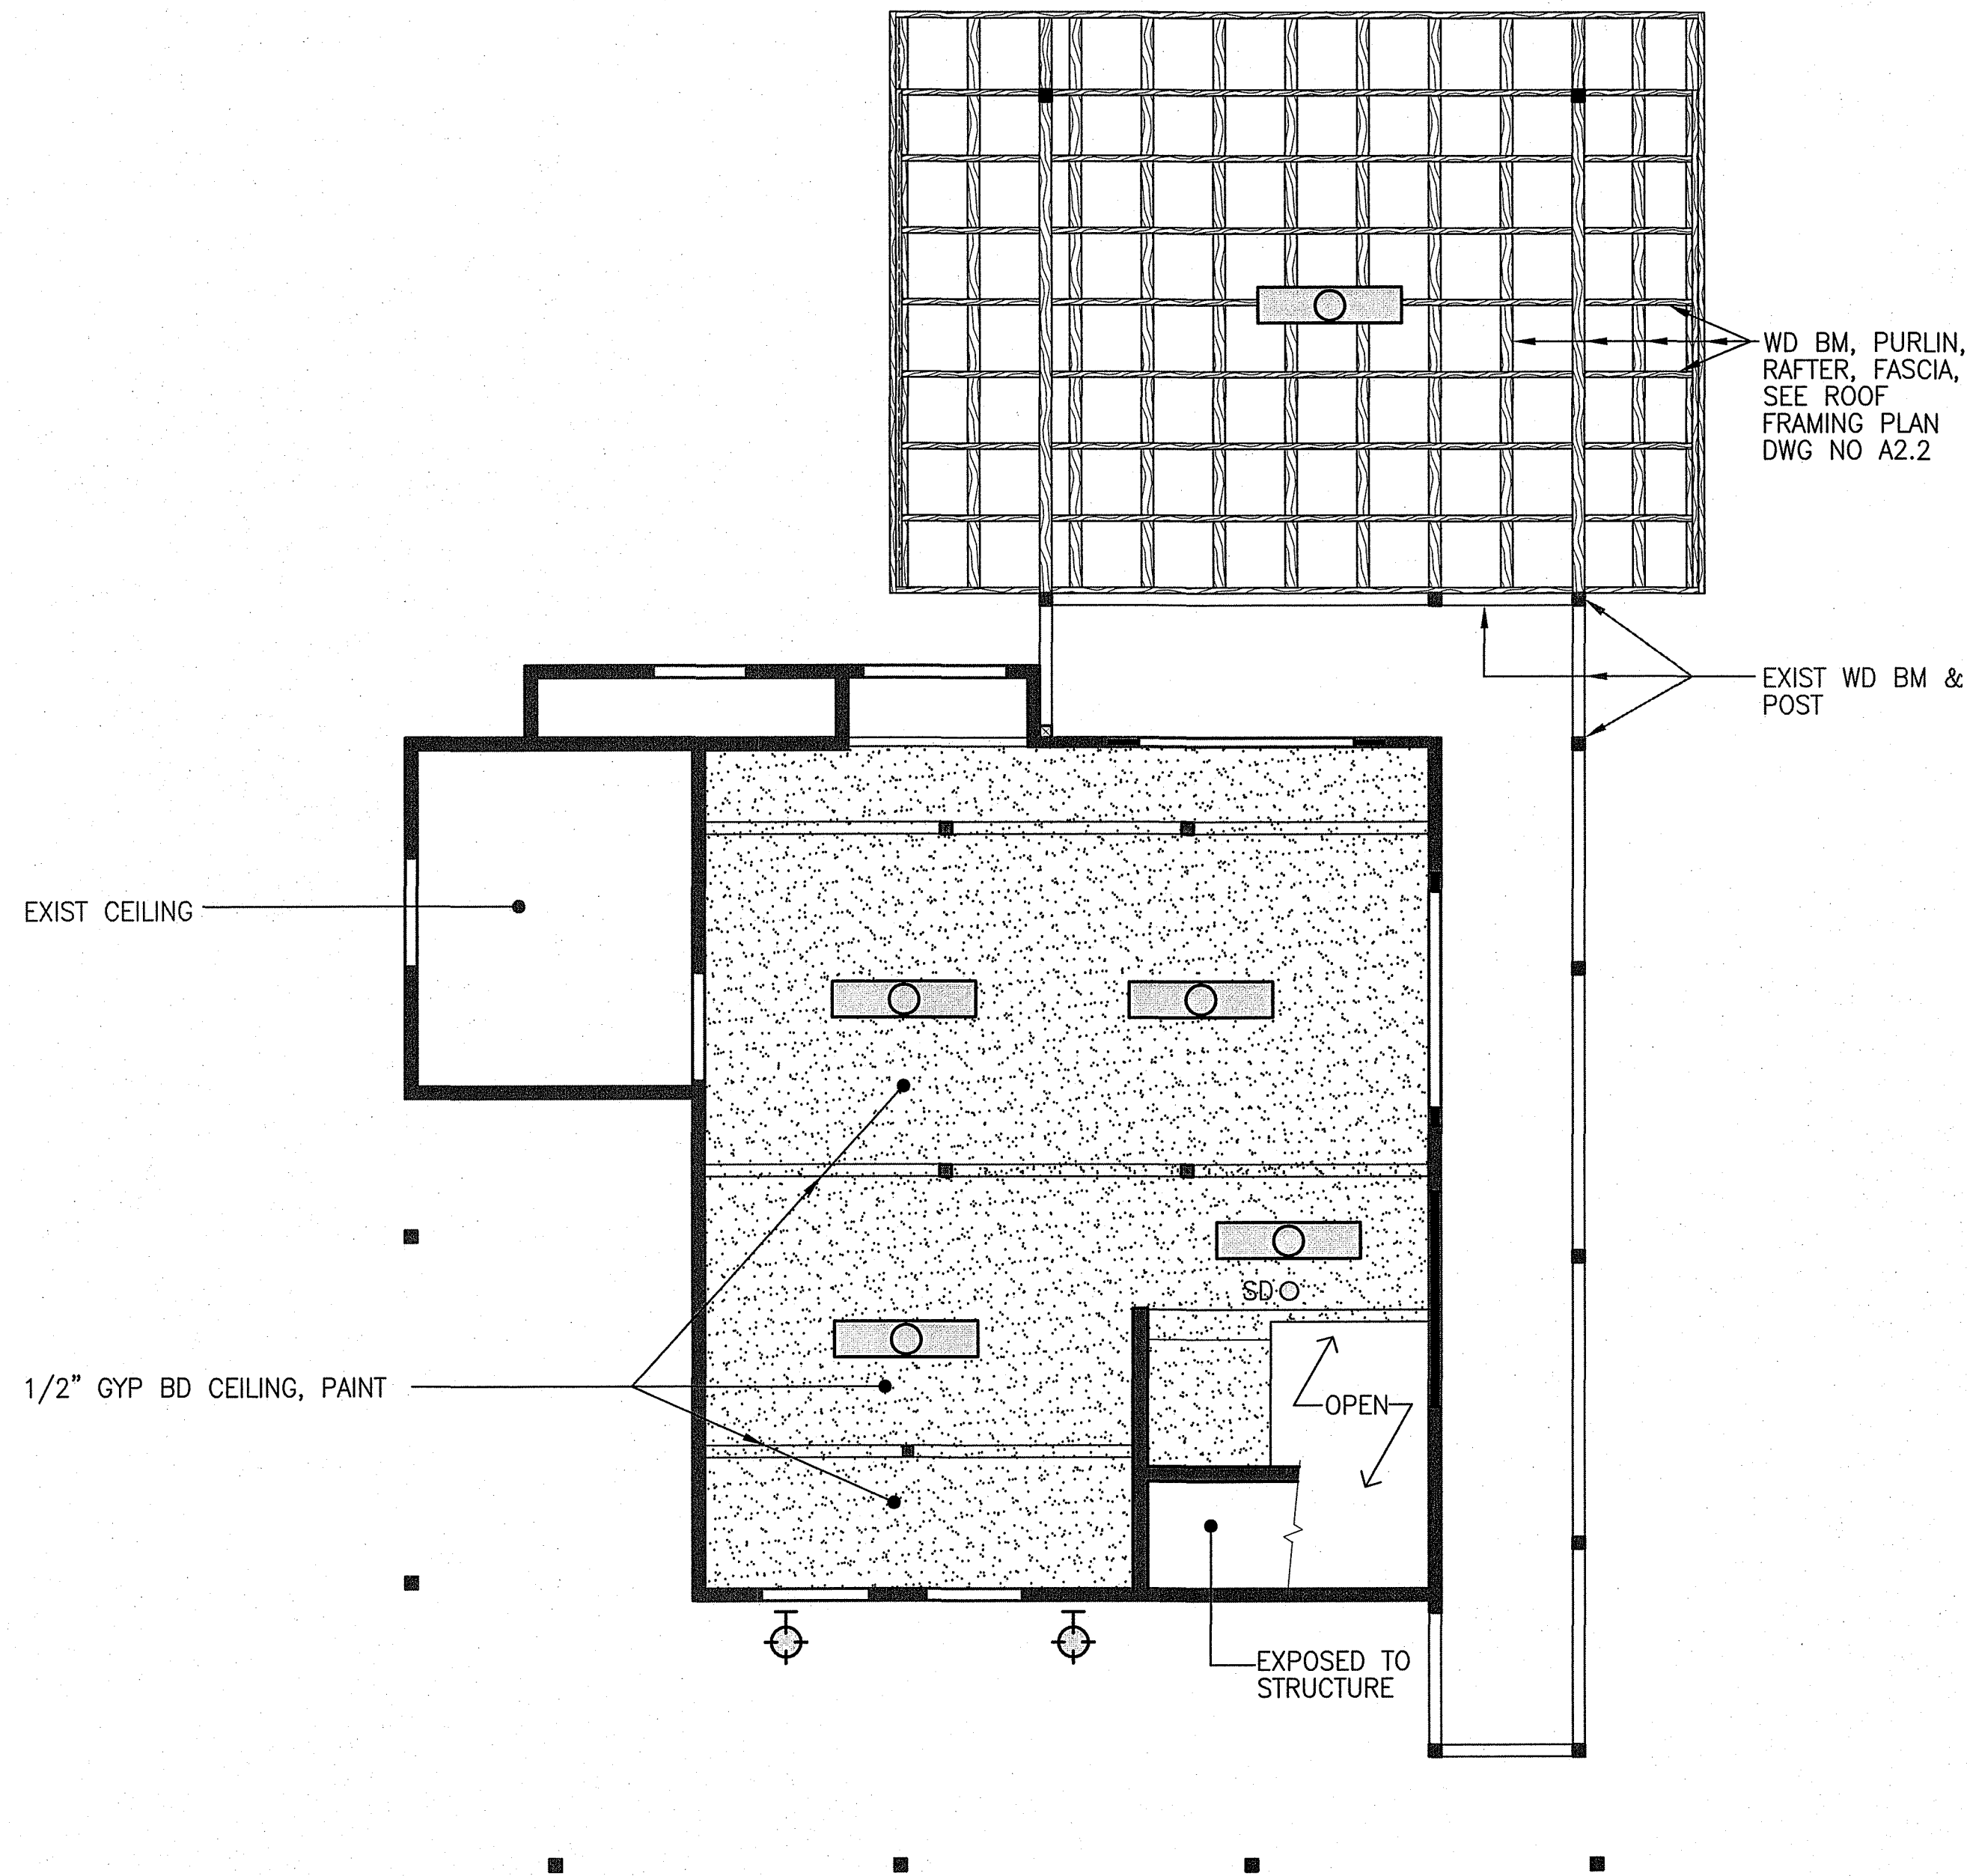

A



EXISTING / NEW WORK REFLECTED CEILING PLAN / BASEMENT LEVEL

SCALE 1/4" = 1'-0"

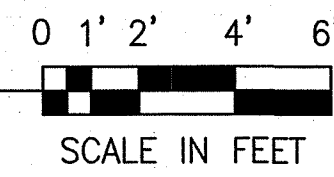

LEGEND


-
-

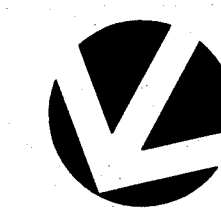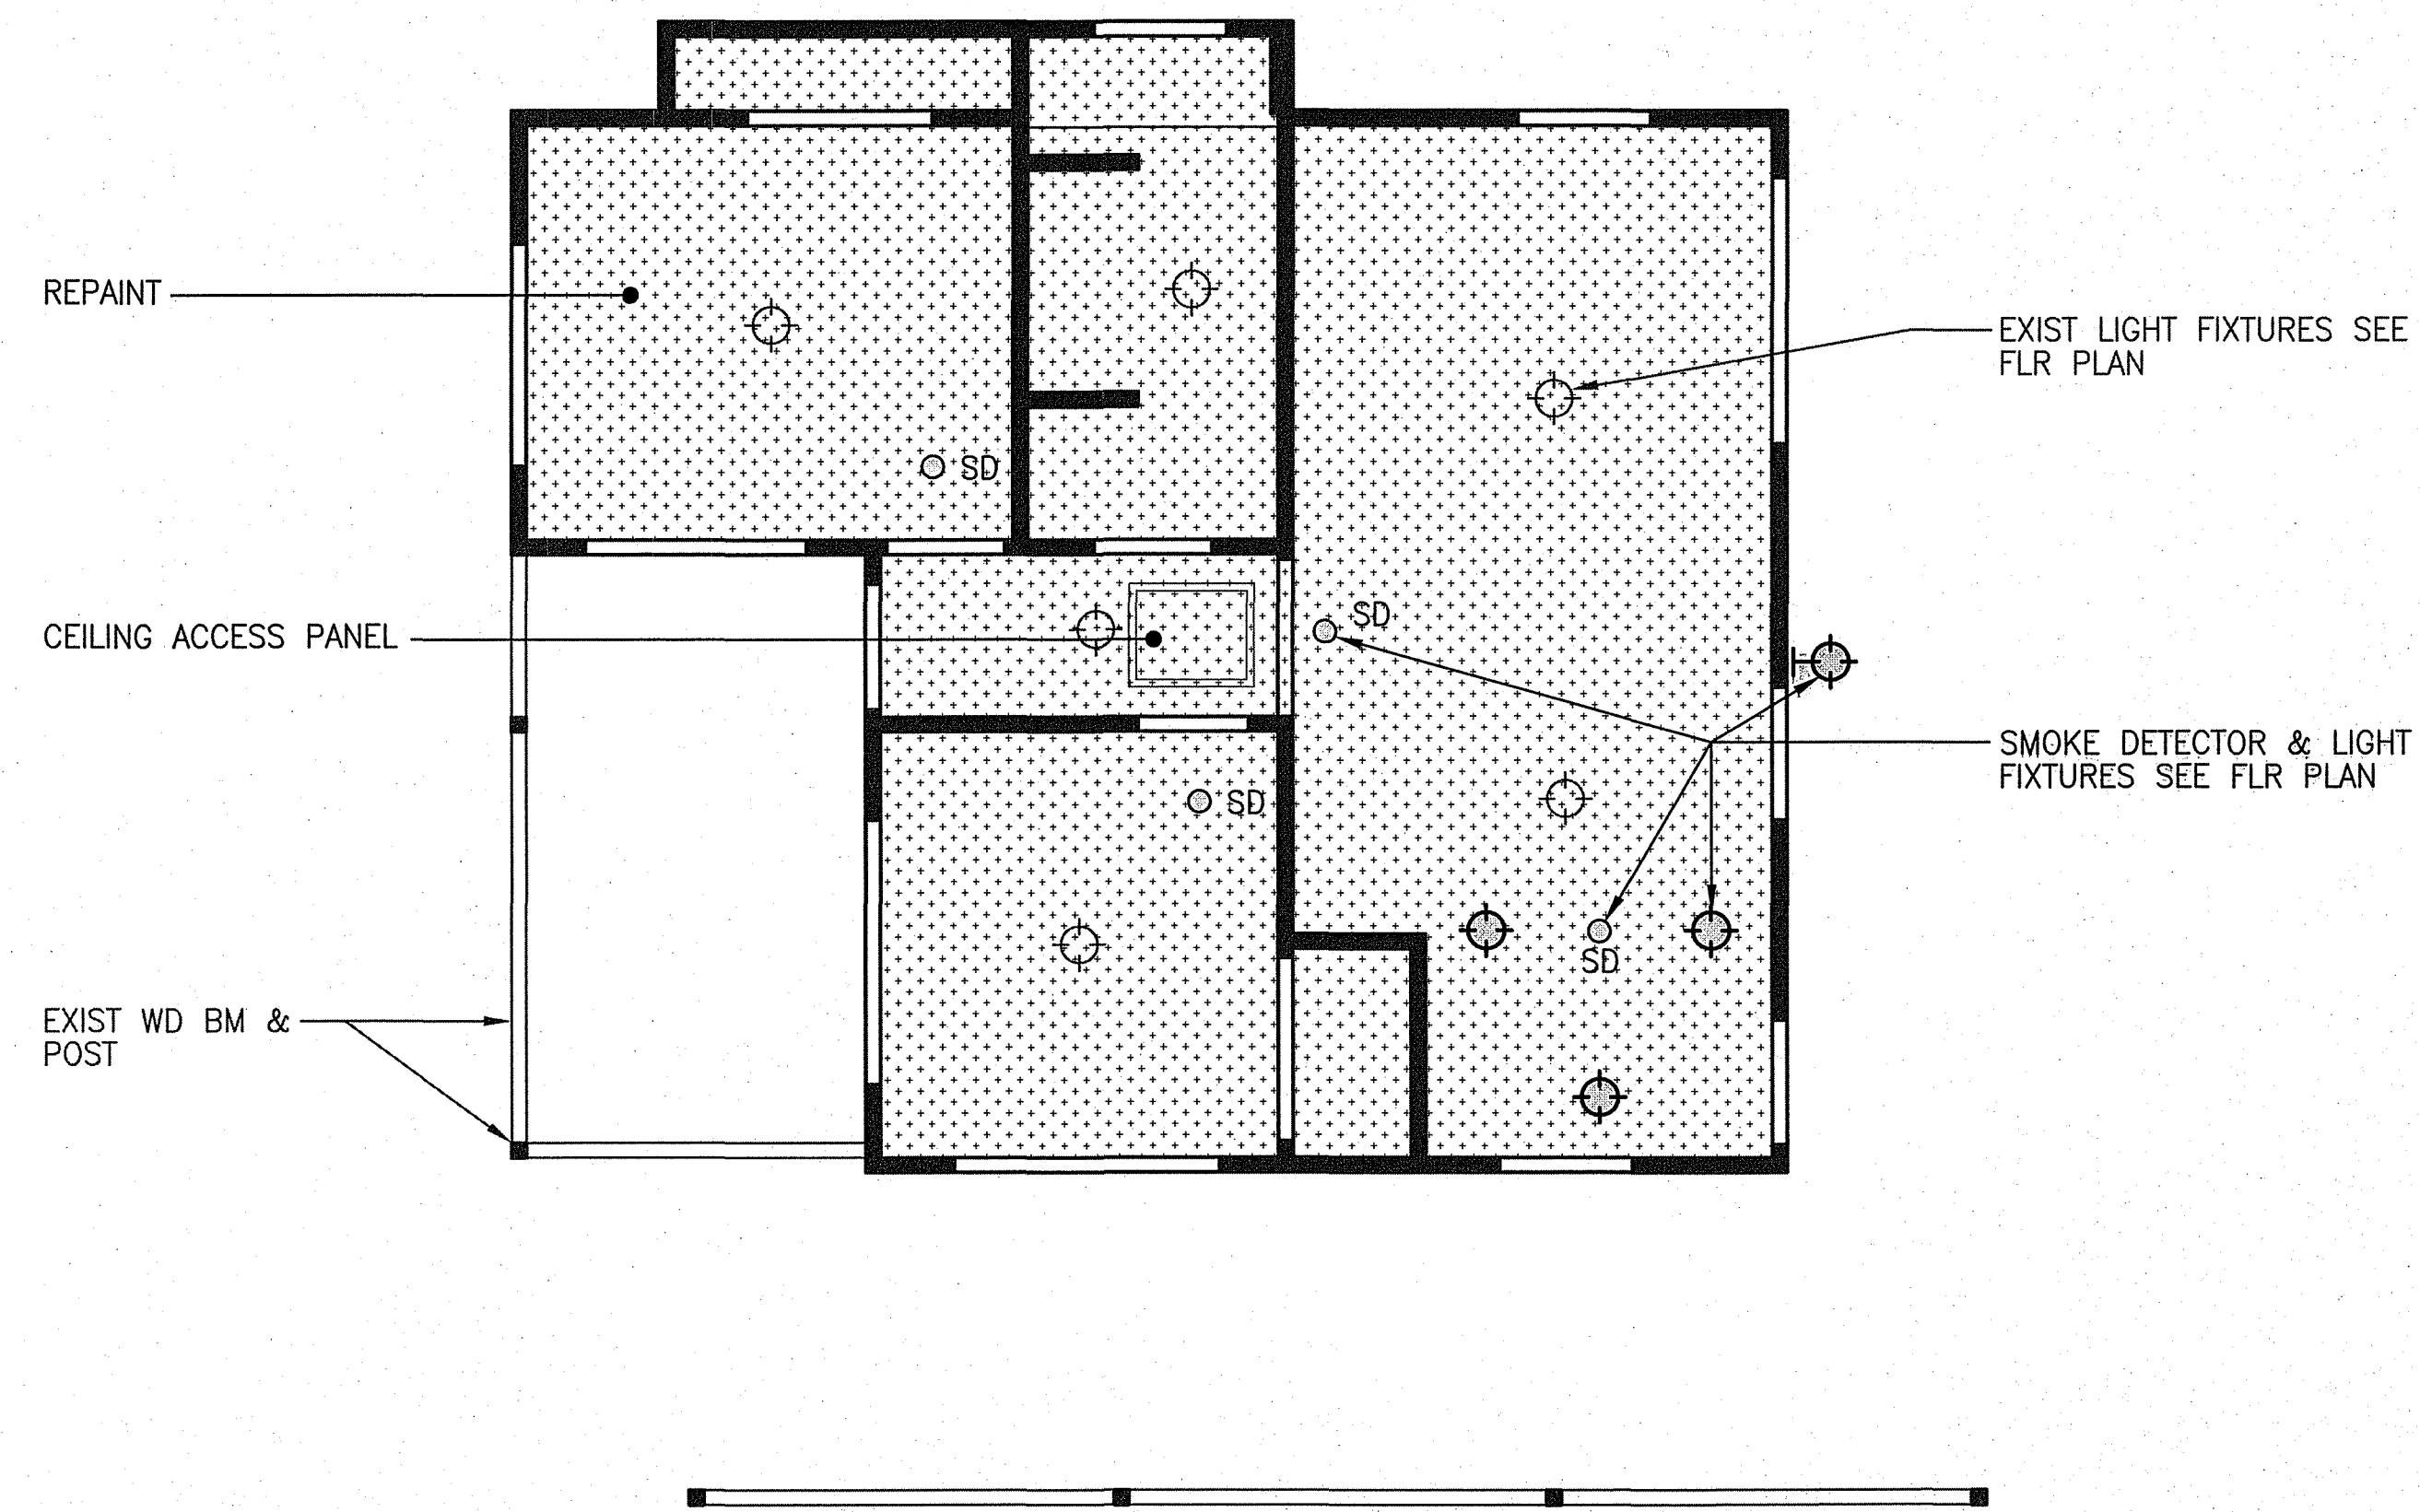

B

EXISTING / NEW WORK REFLECTED CEILING / UPPER LEVEL

SCALE 1/4" = 1'-0"

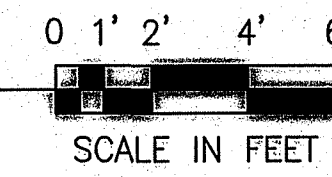

NO	DATE	DWG	CHK	REVISIONS
1				
2				
This work was prepared by me and I am a duly licensed professional engineer and I am not under any obligation to the client or the public to be under my observation.


WESLEY R. SEGAWA
Professional Engineer
No. 5186-S
Exp. 09/29/2016

WRSA
Wesley R. Segawa and Associates, Inc.
Civil & Structural Engineers
101 S. Stearns, Suite 201, Waukegan, IL 60094-1755
Telephone: (847) 935-9577 Fax: (847) 935-9070


job title: DHHL KEAUKAHA LOT 58B 2 BEDROOM HOUSE REPAIR
sheet title: EXISTING / NEW WORK REFLECTED CEILING PLAN / BASEMENT & UPPER LEVEL

DESIGN BY: WRS
DRAWN BY: WRS
CHECKED BY: WRS
APPROVED BY: WRS
DATE: APRIL 2015
SCALE: AS NOTED
FILE No. W1302.44


DRAWING No.
A5.2

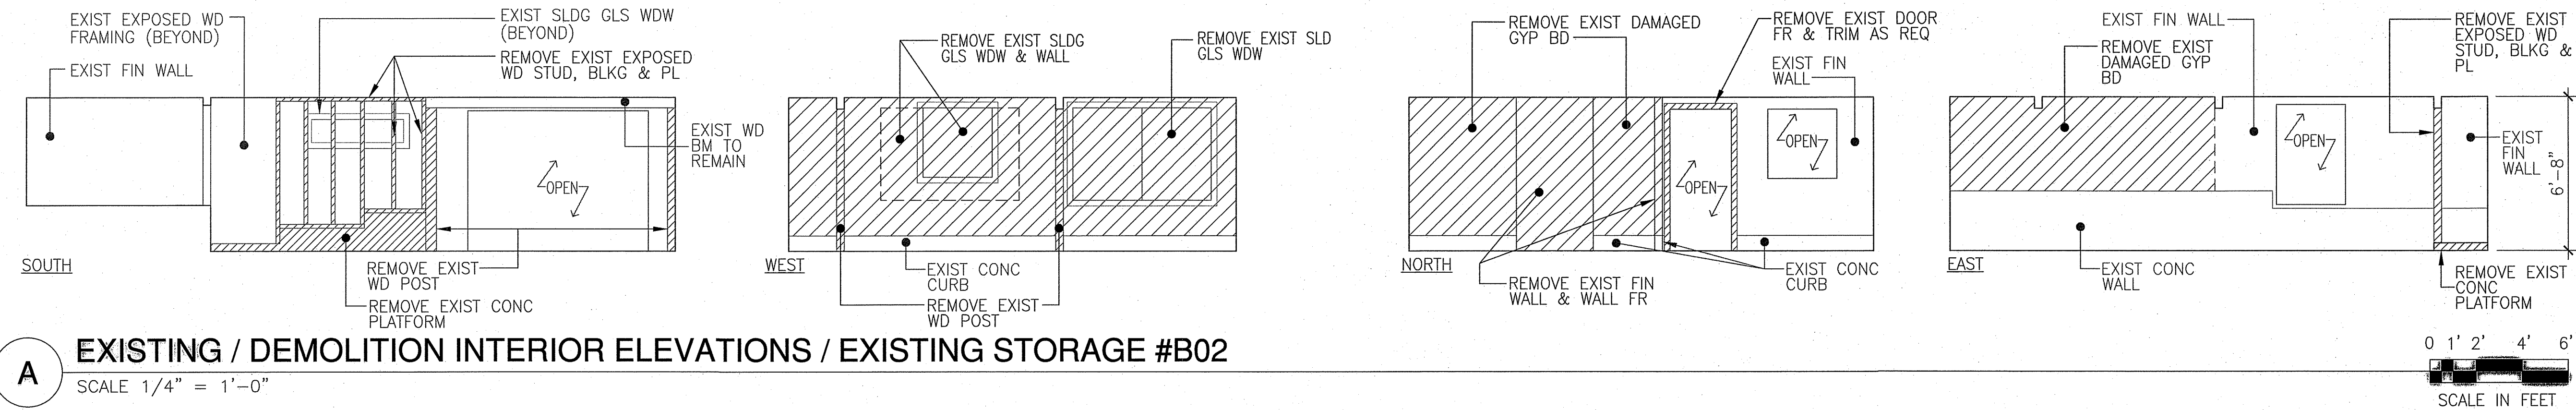


A EXISTING / DEMOLITION INTERIOR ELEVATIONS / EXISTING STORAGE #B02
SCALE 1/4" = 1'-0"

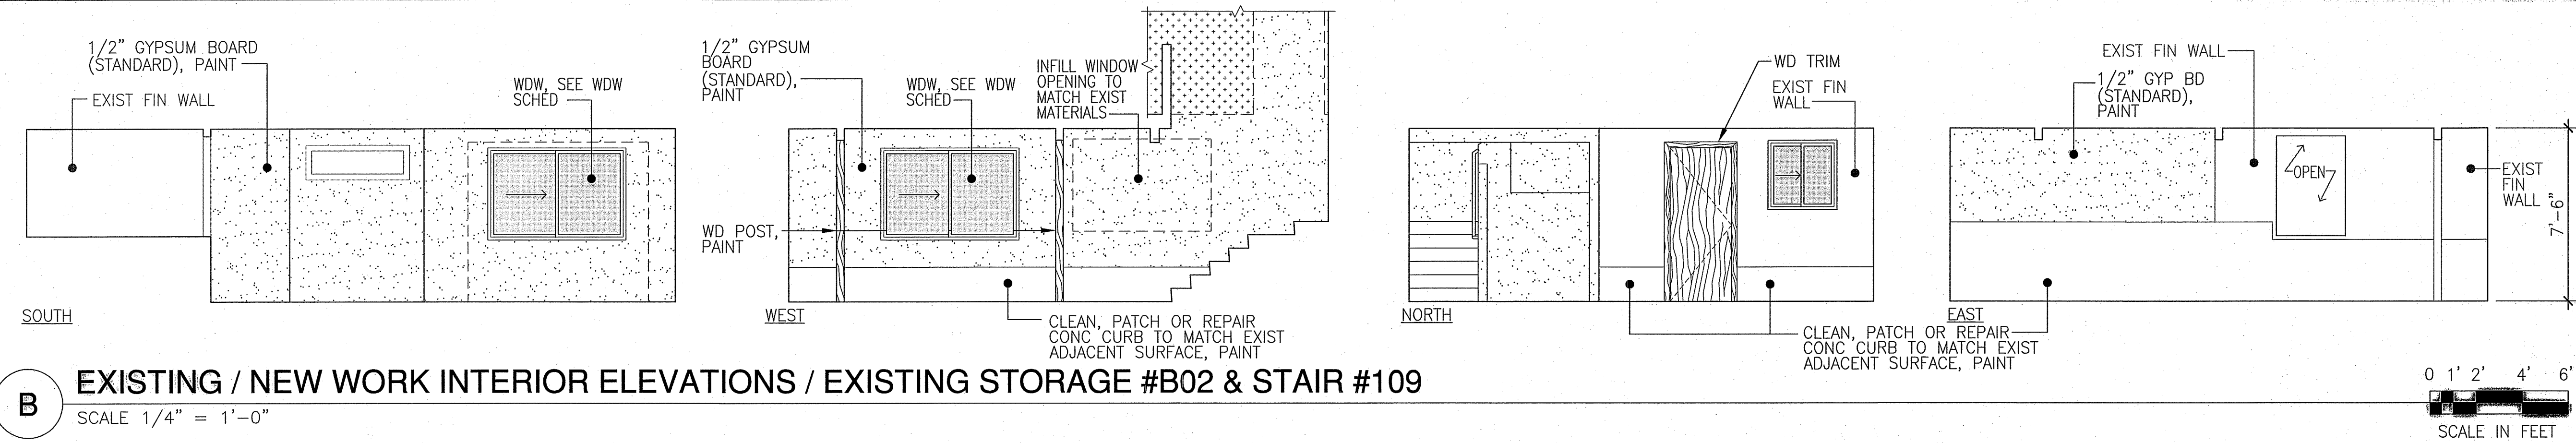


B EXISTING / NEW WORK INTERIOR ELEVATIONS / EXISTING STORAGE #B02 & STAIR #109
SCALE 1/4" = 1'-0"

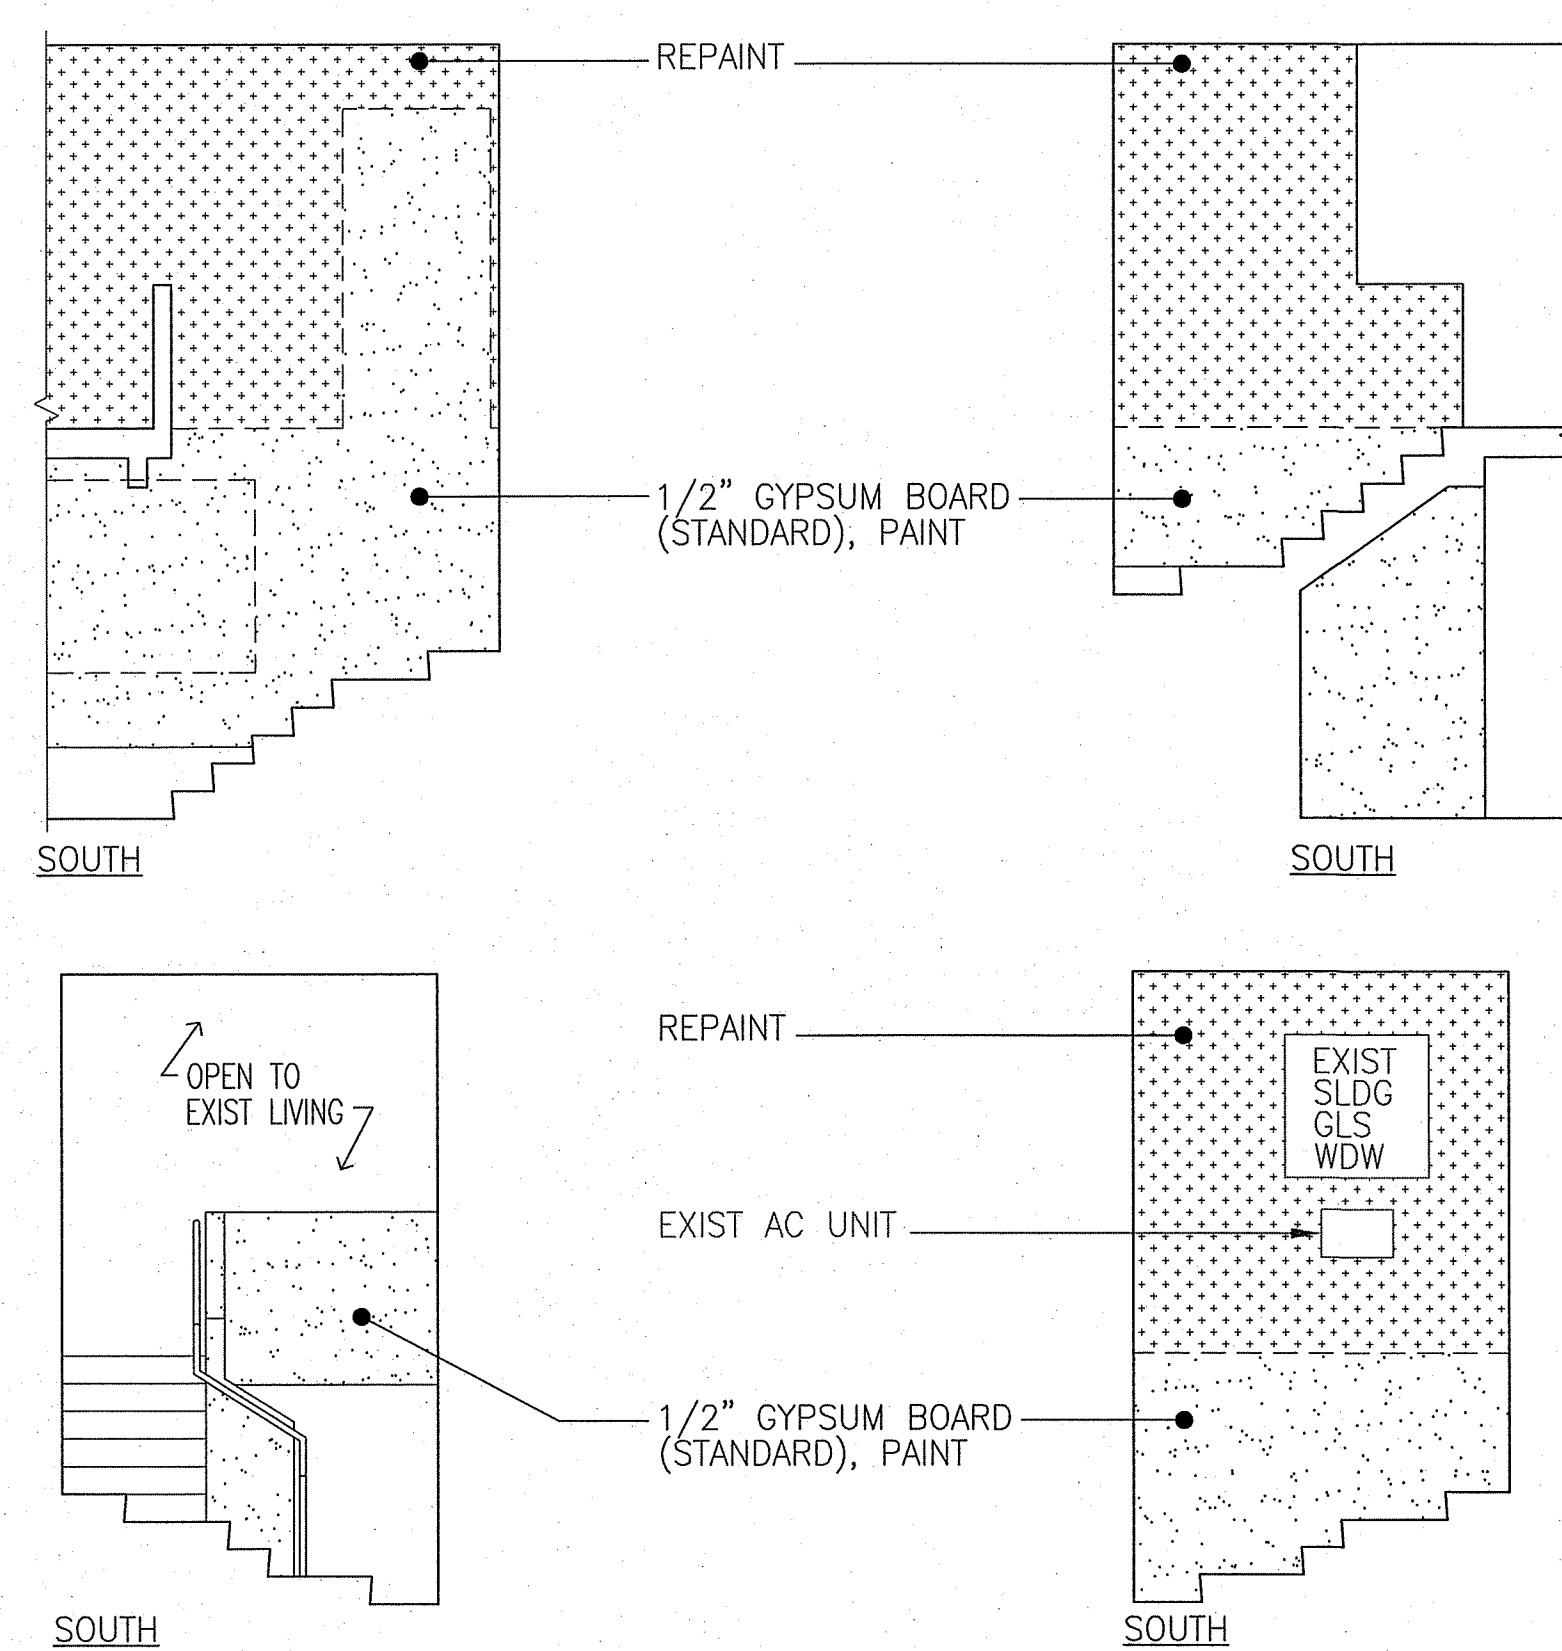


C EXISTING / NEW WORK INT ELEV / STAIR #109
SCALE 1/4" = 1'-0"

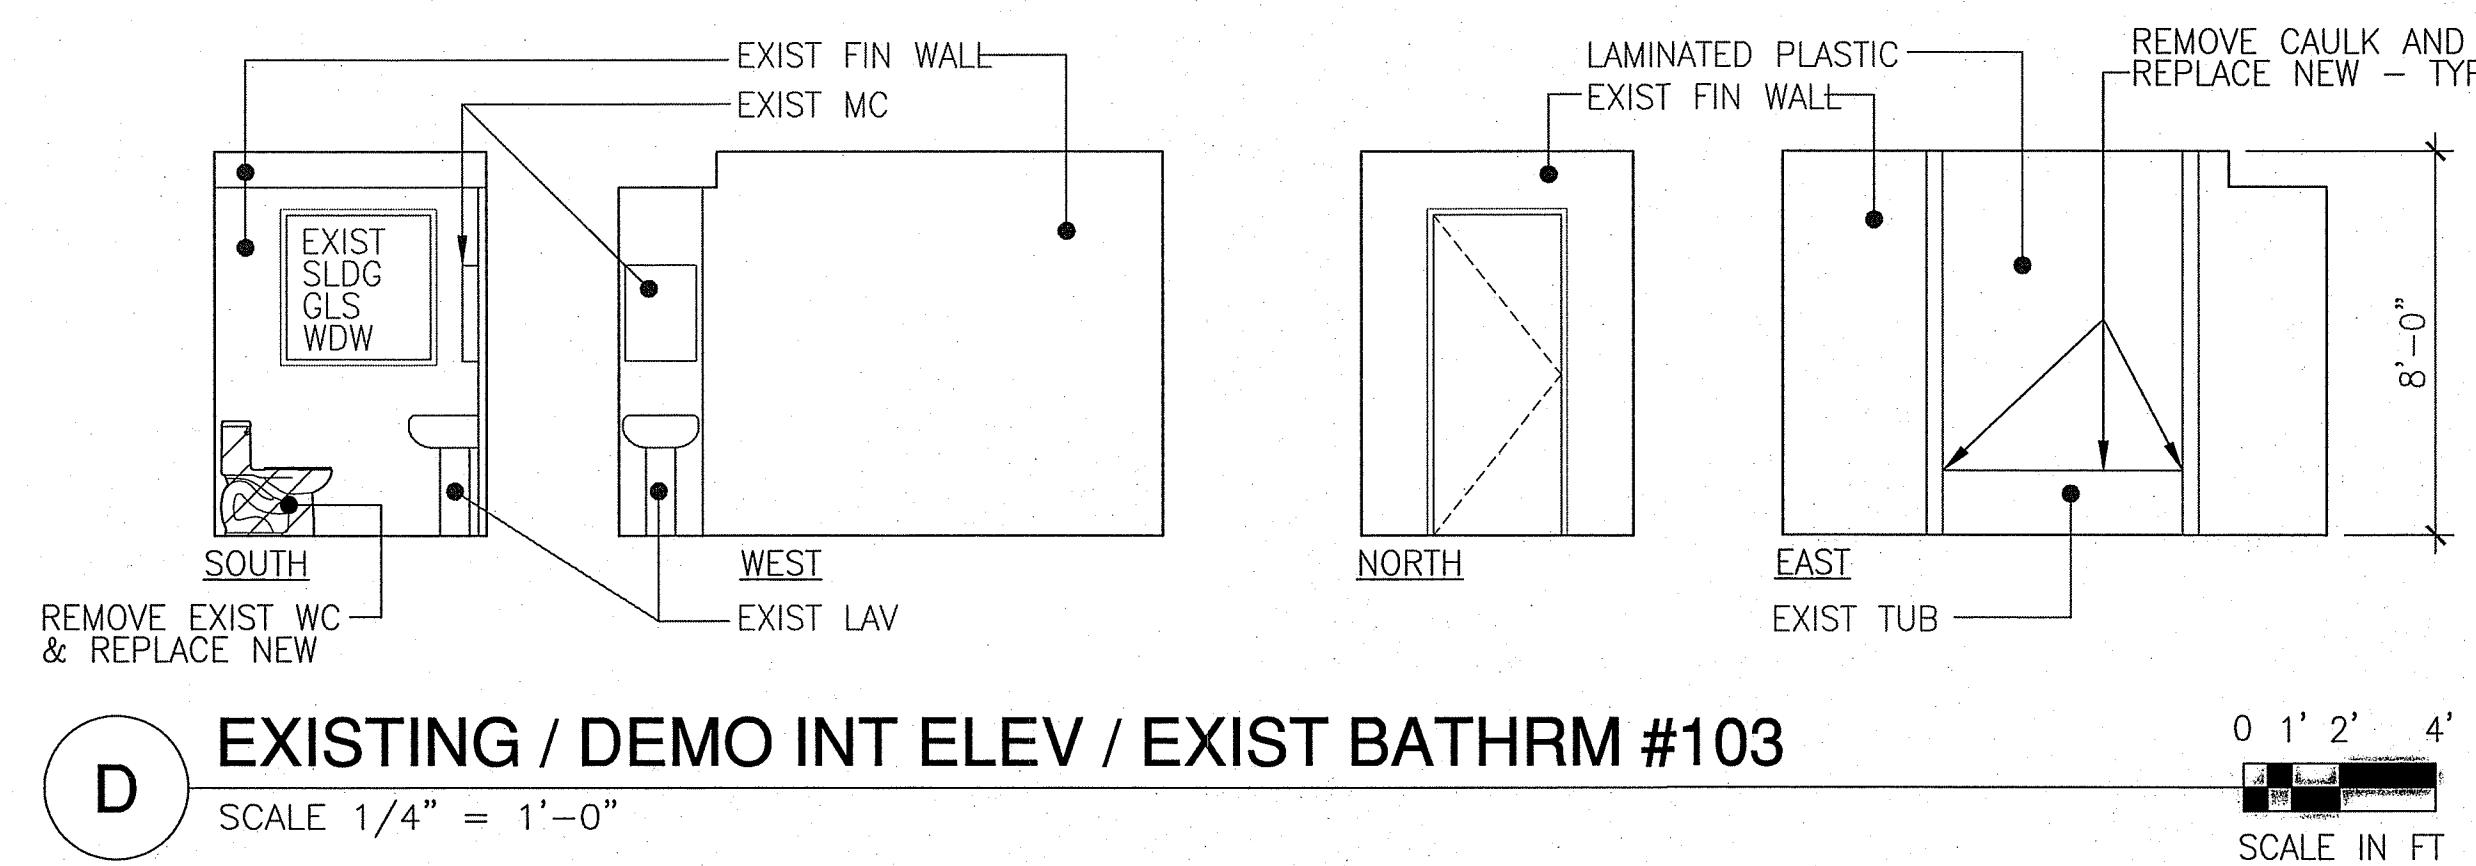

D EXISTING / DEMO INT ELEV / EXIST BATHRM #103
SCALE 1/4" = 1'-0"

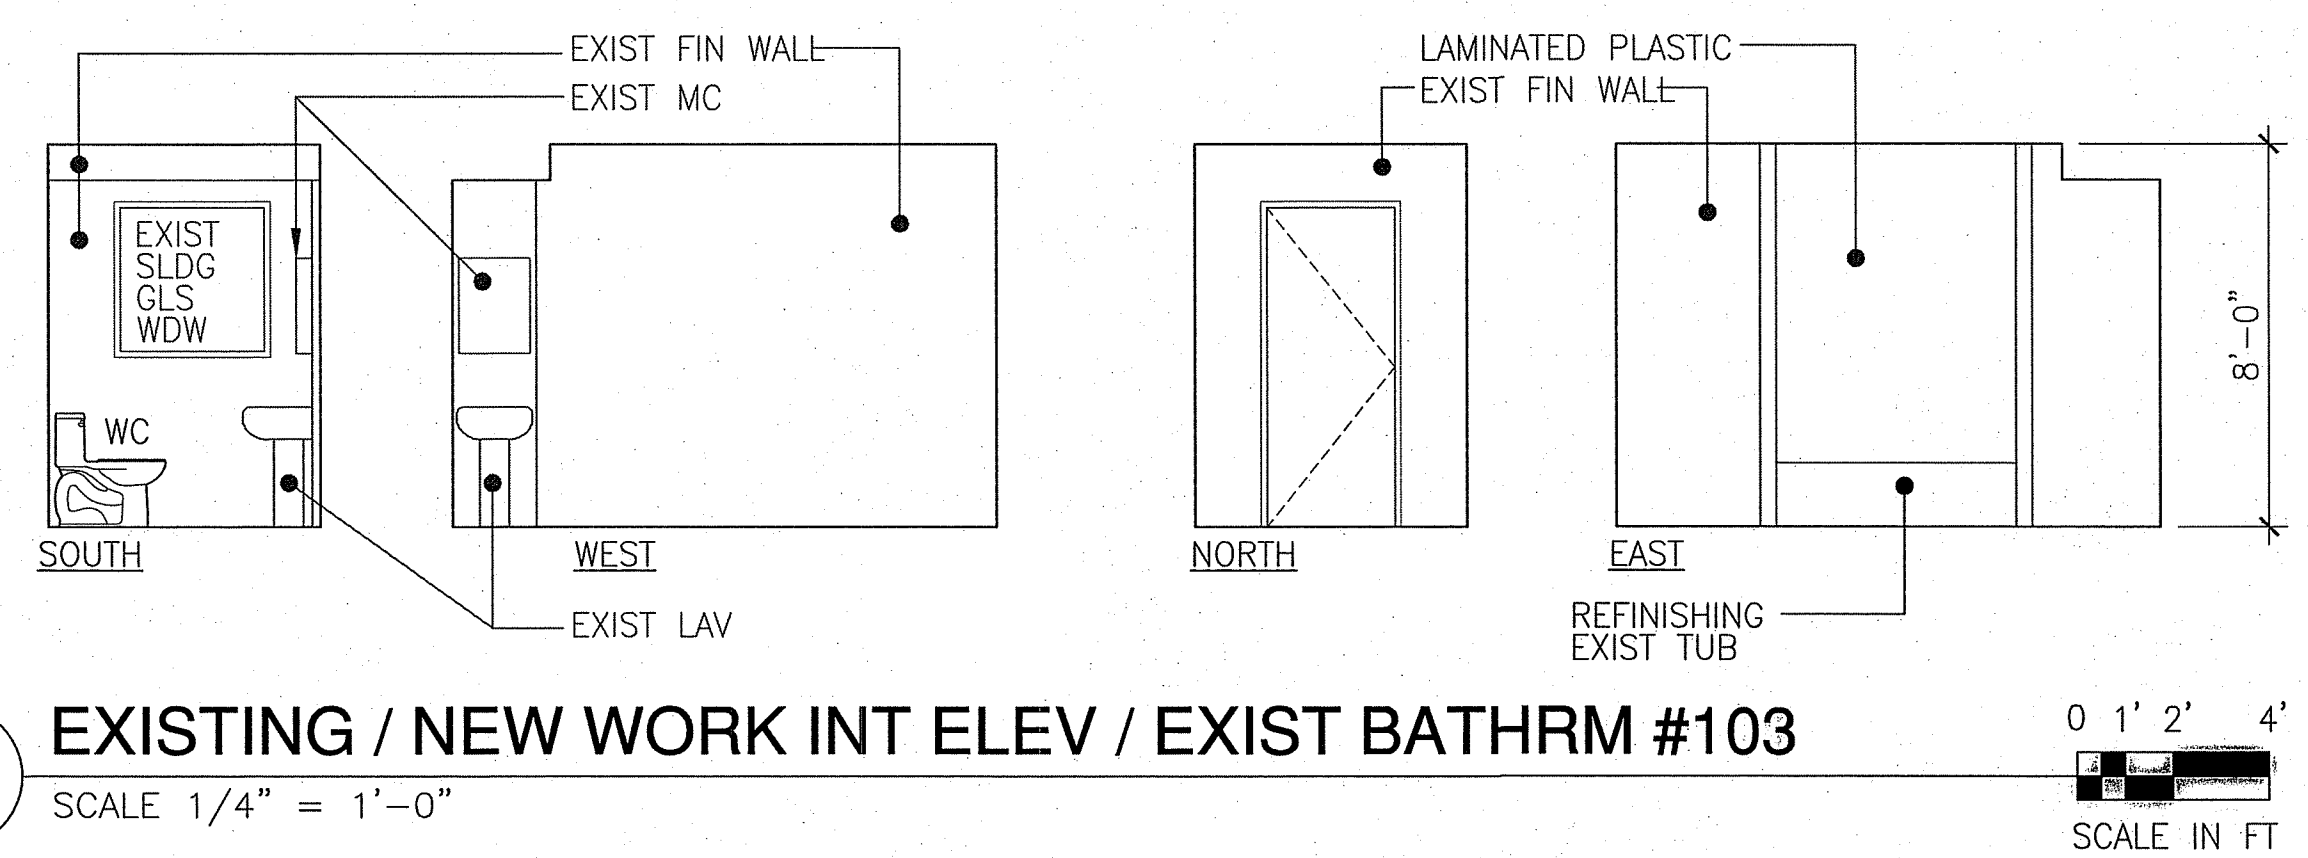

E EXISTING / NEW WORK INT ELEV / EXIST BATHRM #103
SCALE 1/4" = 1'-0"

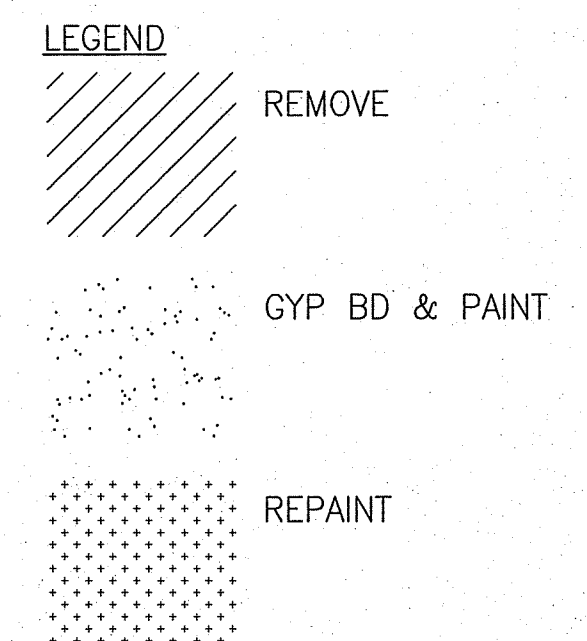

NO	DATE	DWG CHK	REVISIONS	PRINTS TO


This work was prepared by me and I am a duly licensed professional engineer under the supervision of the construction of this project will be under my observation.

WESLEY R. SEGAWA
WESLEY R. SEGAWA & ASSOCIATES, INC.
Professional Engineer
No. 5116-S
Exp. 04/28/2016

WRS
Wesley R. Segawa and Associates, Inc.
Civil & Structural Engineers
401 S. Shio Street, Suite 301, Alhambra, CA 91801
Telephone: (626) 555-6577 Fax: (626) 555-5916


job title: DHHL KEAUKAHA LOT 58B 2 BEDROOM HOUSE REPAIR
sheet title: EXISTING / DEMOLITION / NEW WORK INTERIOR ELEVATIONS
TWK: (3) 2-1-021-072

DESIGN BY:	WRS
DRAWN BY:	KK
CHECKED BY:	WRS
APPROVED BY:	
DATE:	APRIL 2015
SCALE:	AS NOTED
FILE No.	W1302.44

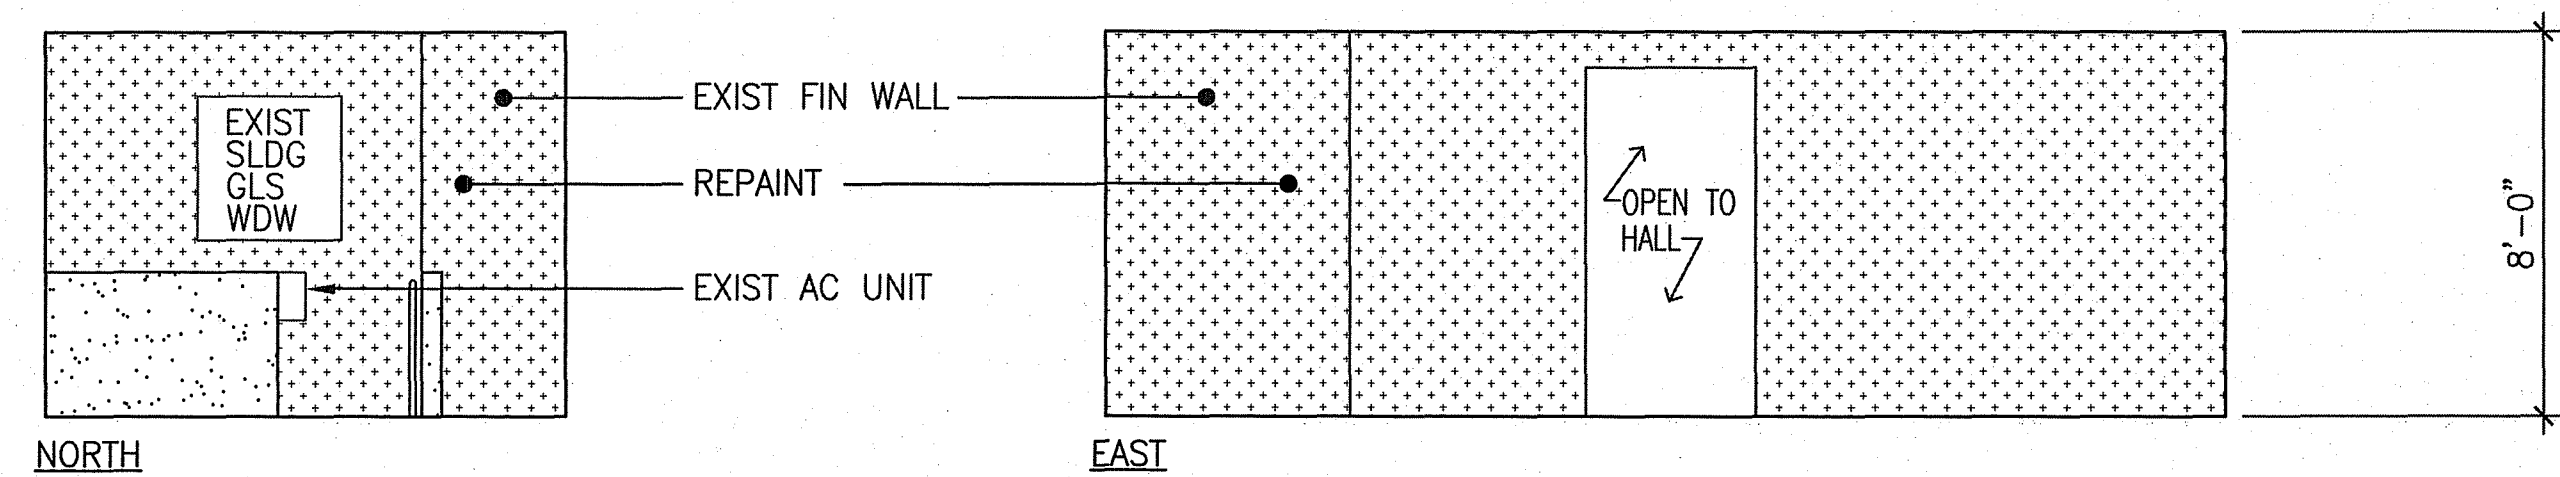

0 1' 2' 4' 6'

SCALE IN FEET

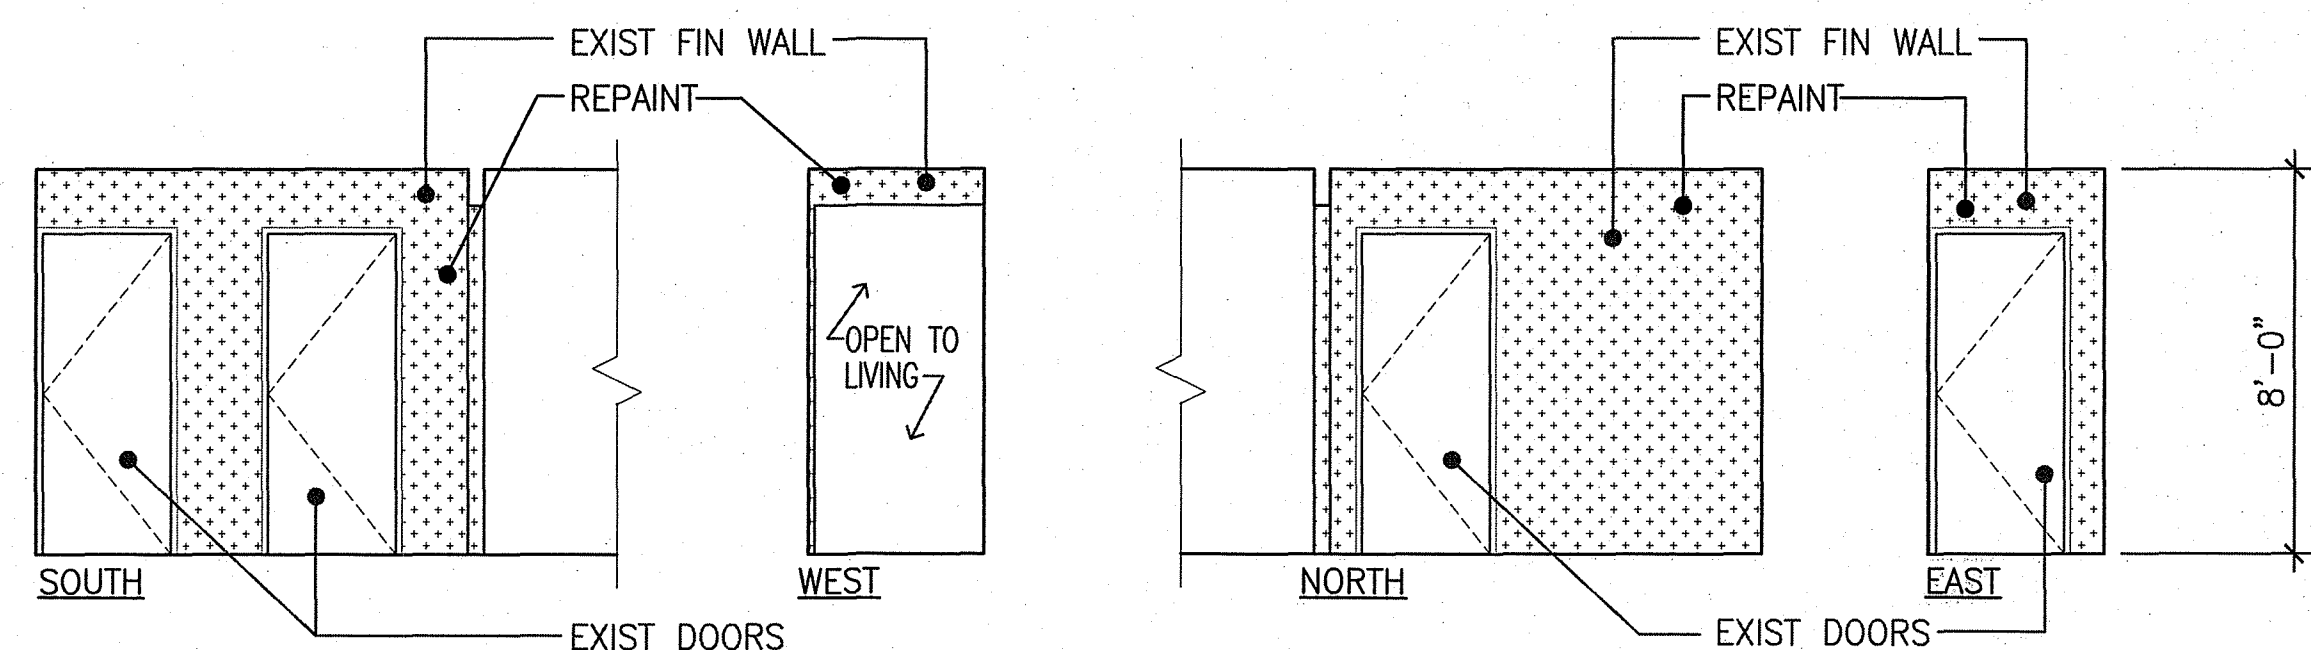

0 1' 2' 4'




SCALE IN FT

0 1' 2' 4'



SCALE IN FT

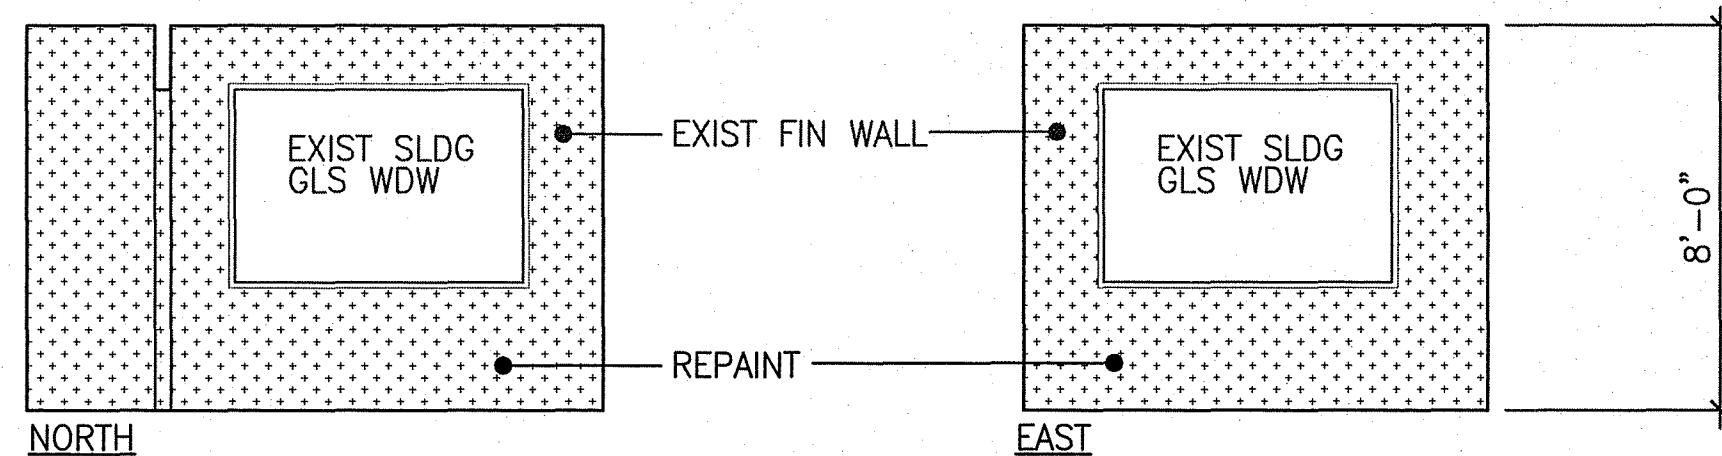

0 1' 2' 4'



SCALE IN FT



REPAINT

GYP BD & PAINT

DESIGN BY:	WRS
DRAWN BY:	KIK
CHECKED BY:	WRS
APPROVED BY:	
DATE:	APRIL 2015
SCALE:	AS NOTED
FILE No.	WI 302.44

DRAWING No.
A6.2

[illegible]









This work was prepared by me
or under my supervision and
the facts stated herein are
true and correct and will
be under my observation.

John T. Seaman

JOHN T. SEAMAN
REGISTERED PROFESSIONAL ENGINEER
No. 5116-C
ILLINOIS
WEST. T. Y. R. OF CALIF.

WPSA
Wesley R. Sappawa and Associates, Inc.
Committed to Quality Performance & Value

Cost & Structural Consultants
1001 West 10th Street, Suite 201, Minneapolis, MN 55408
612-338-9755

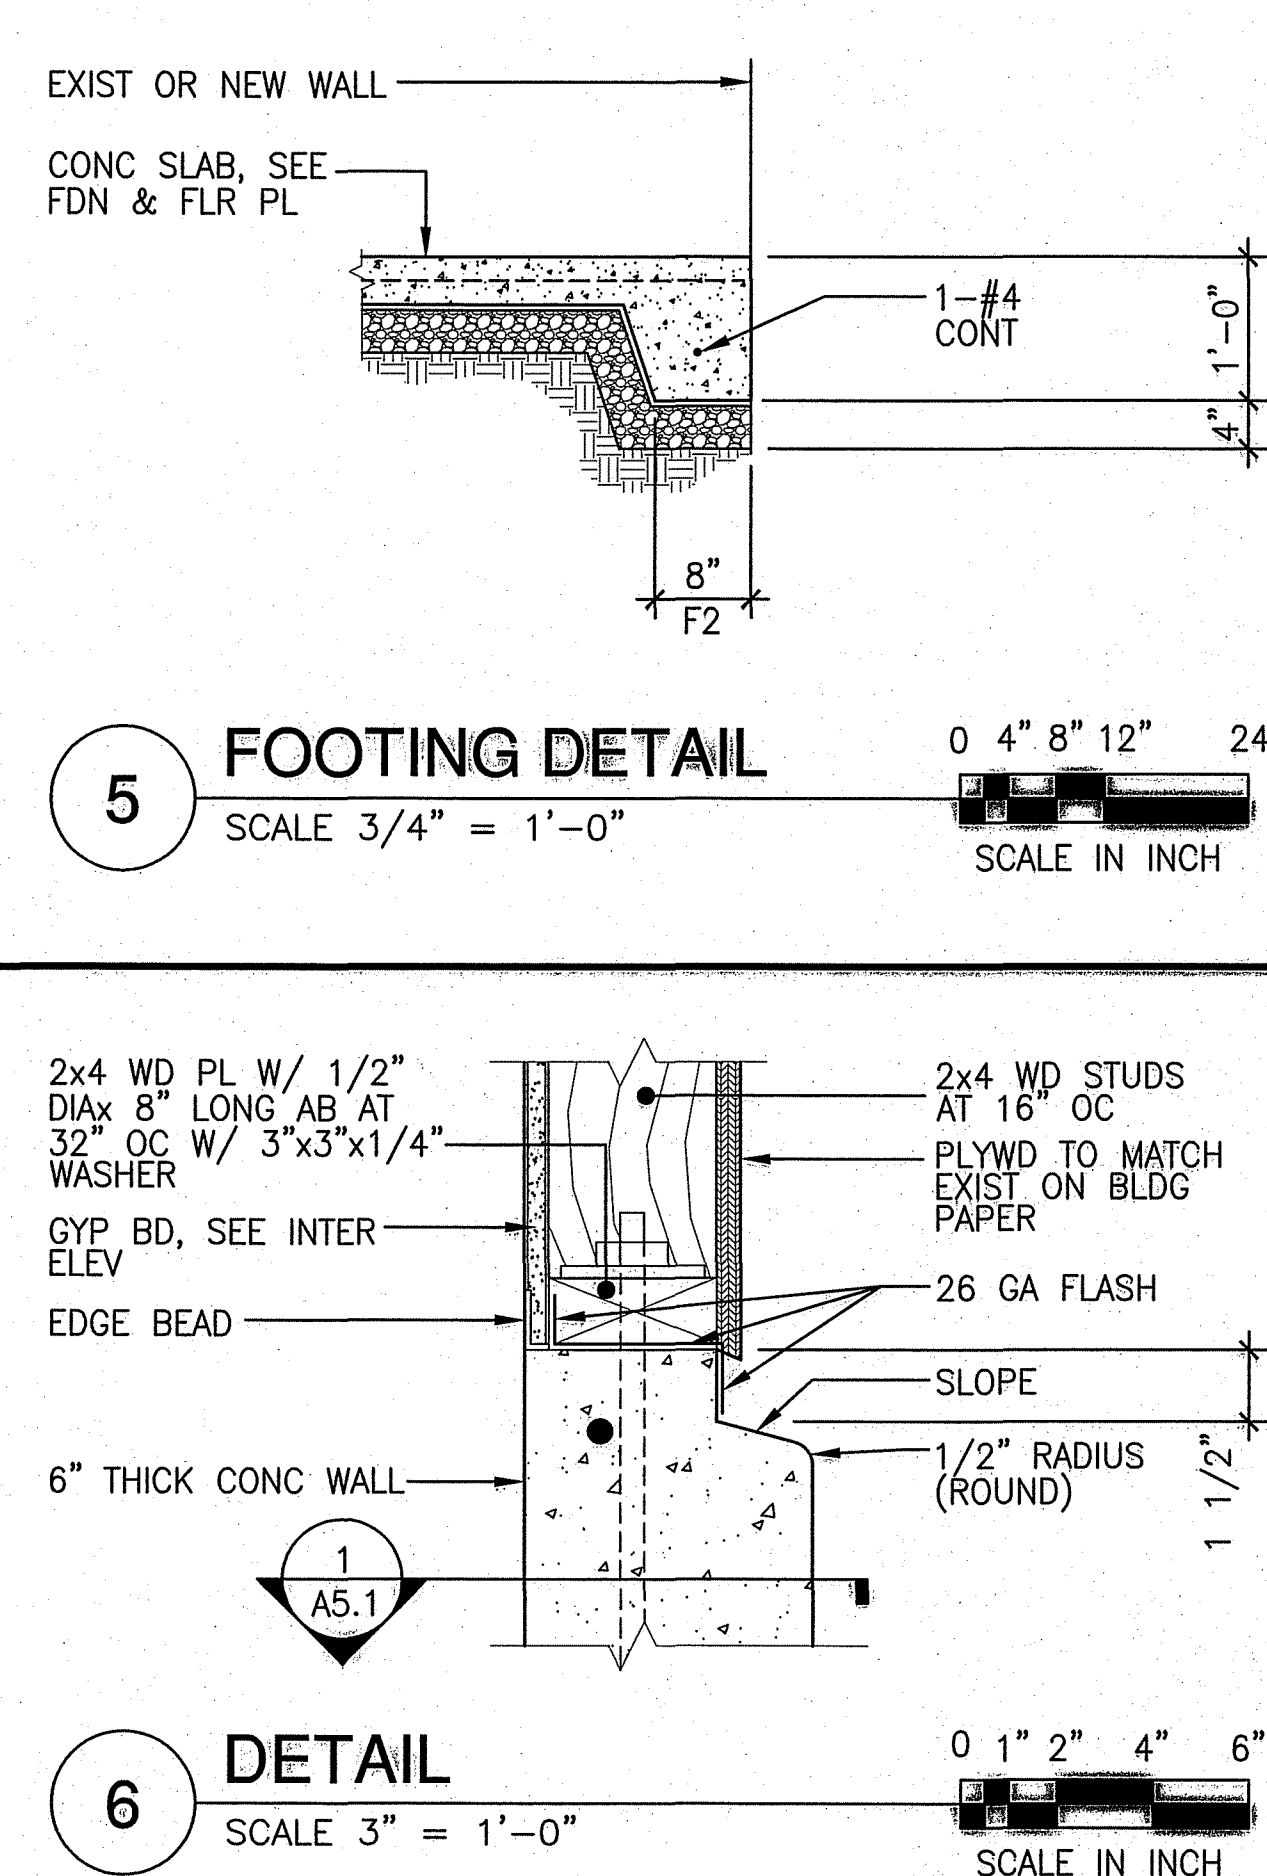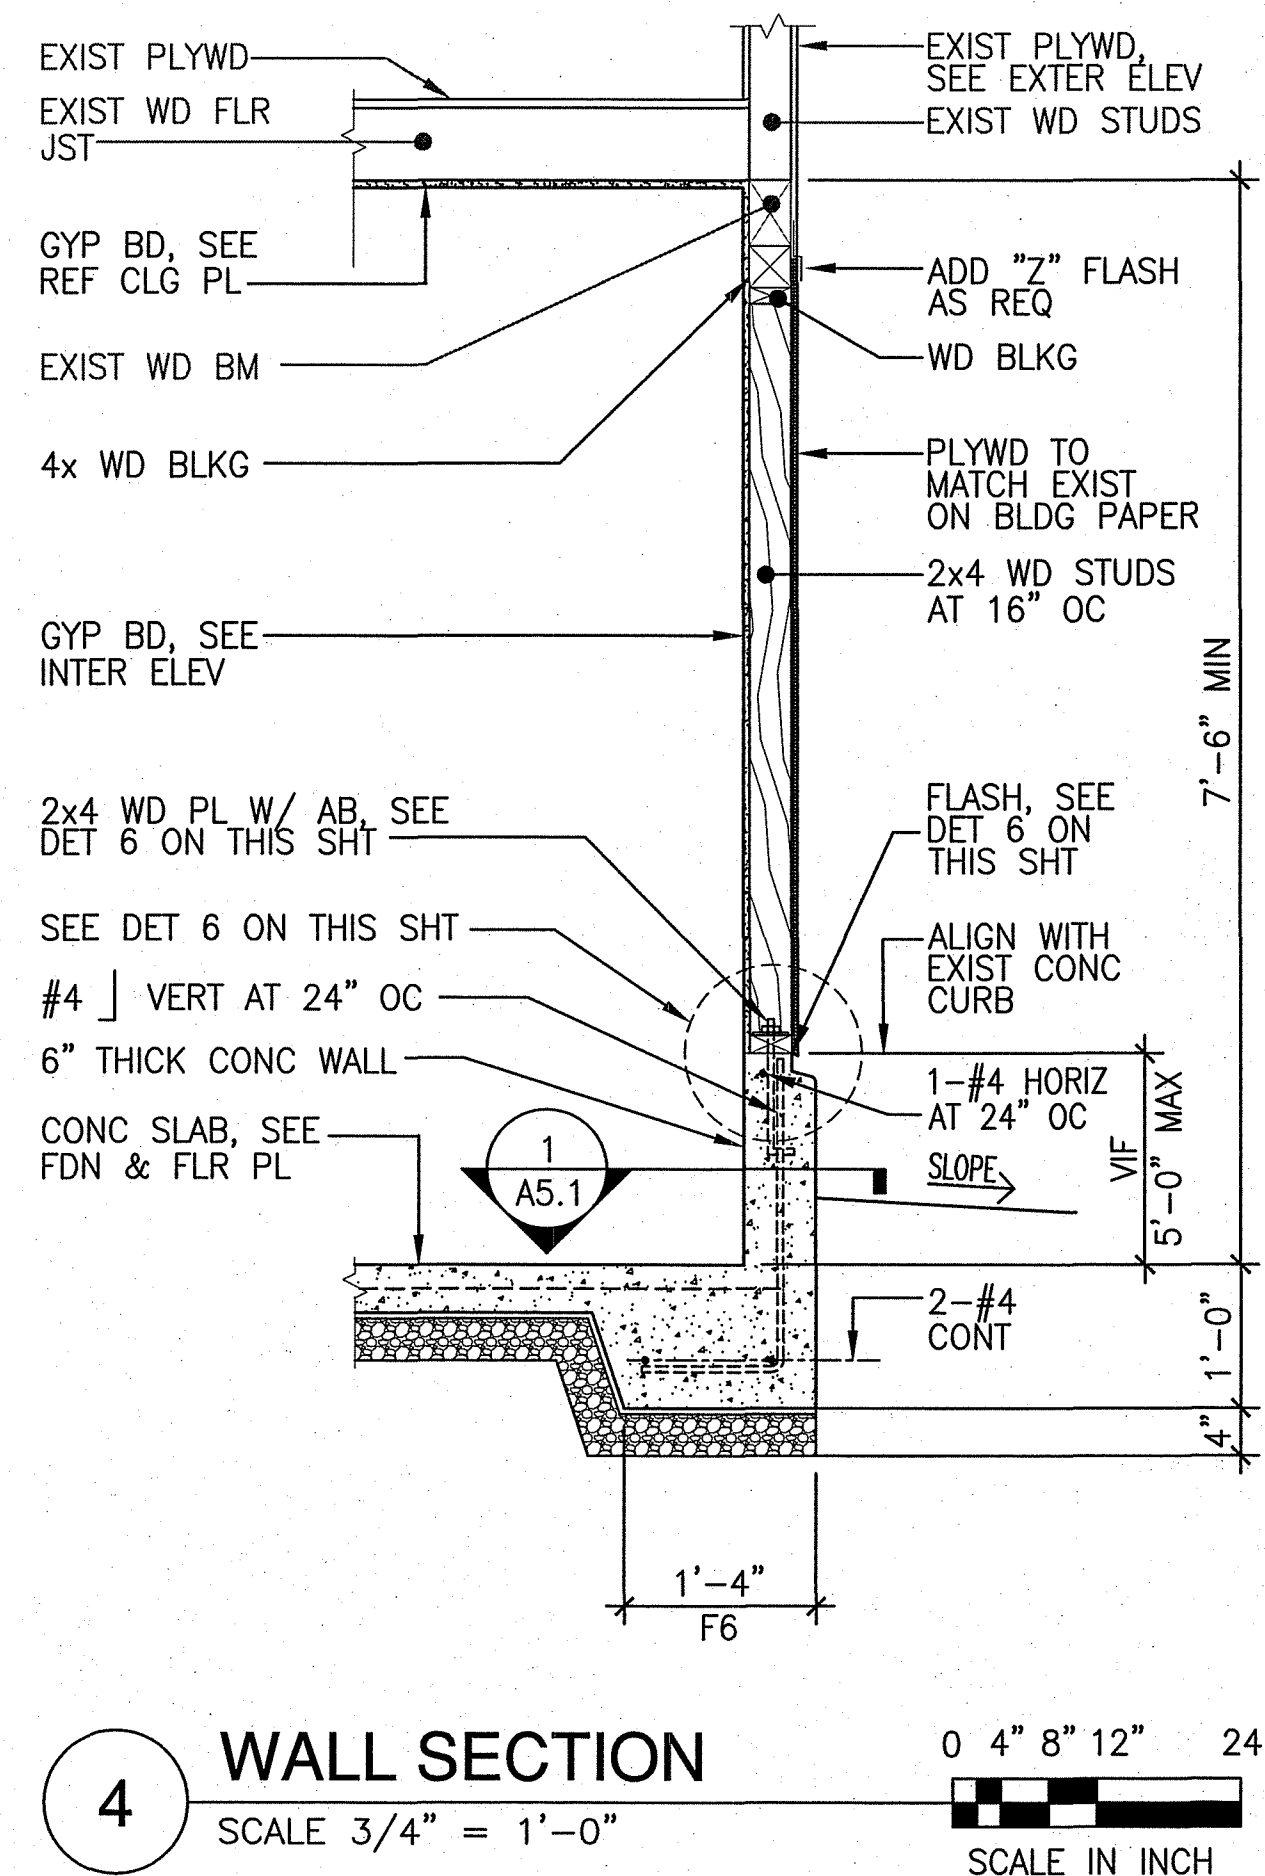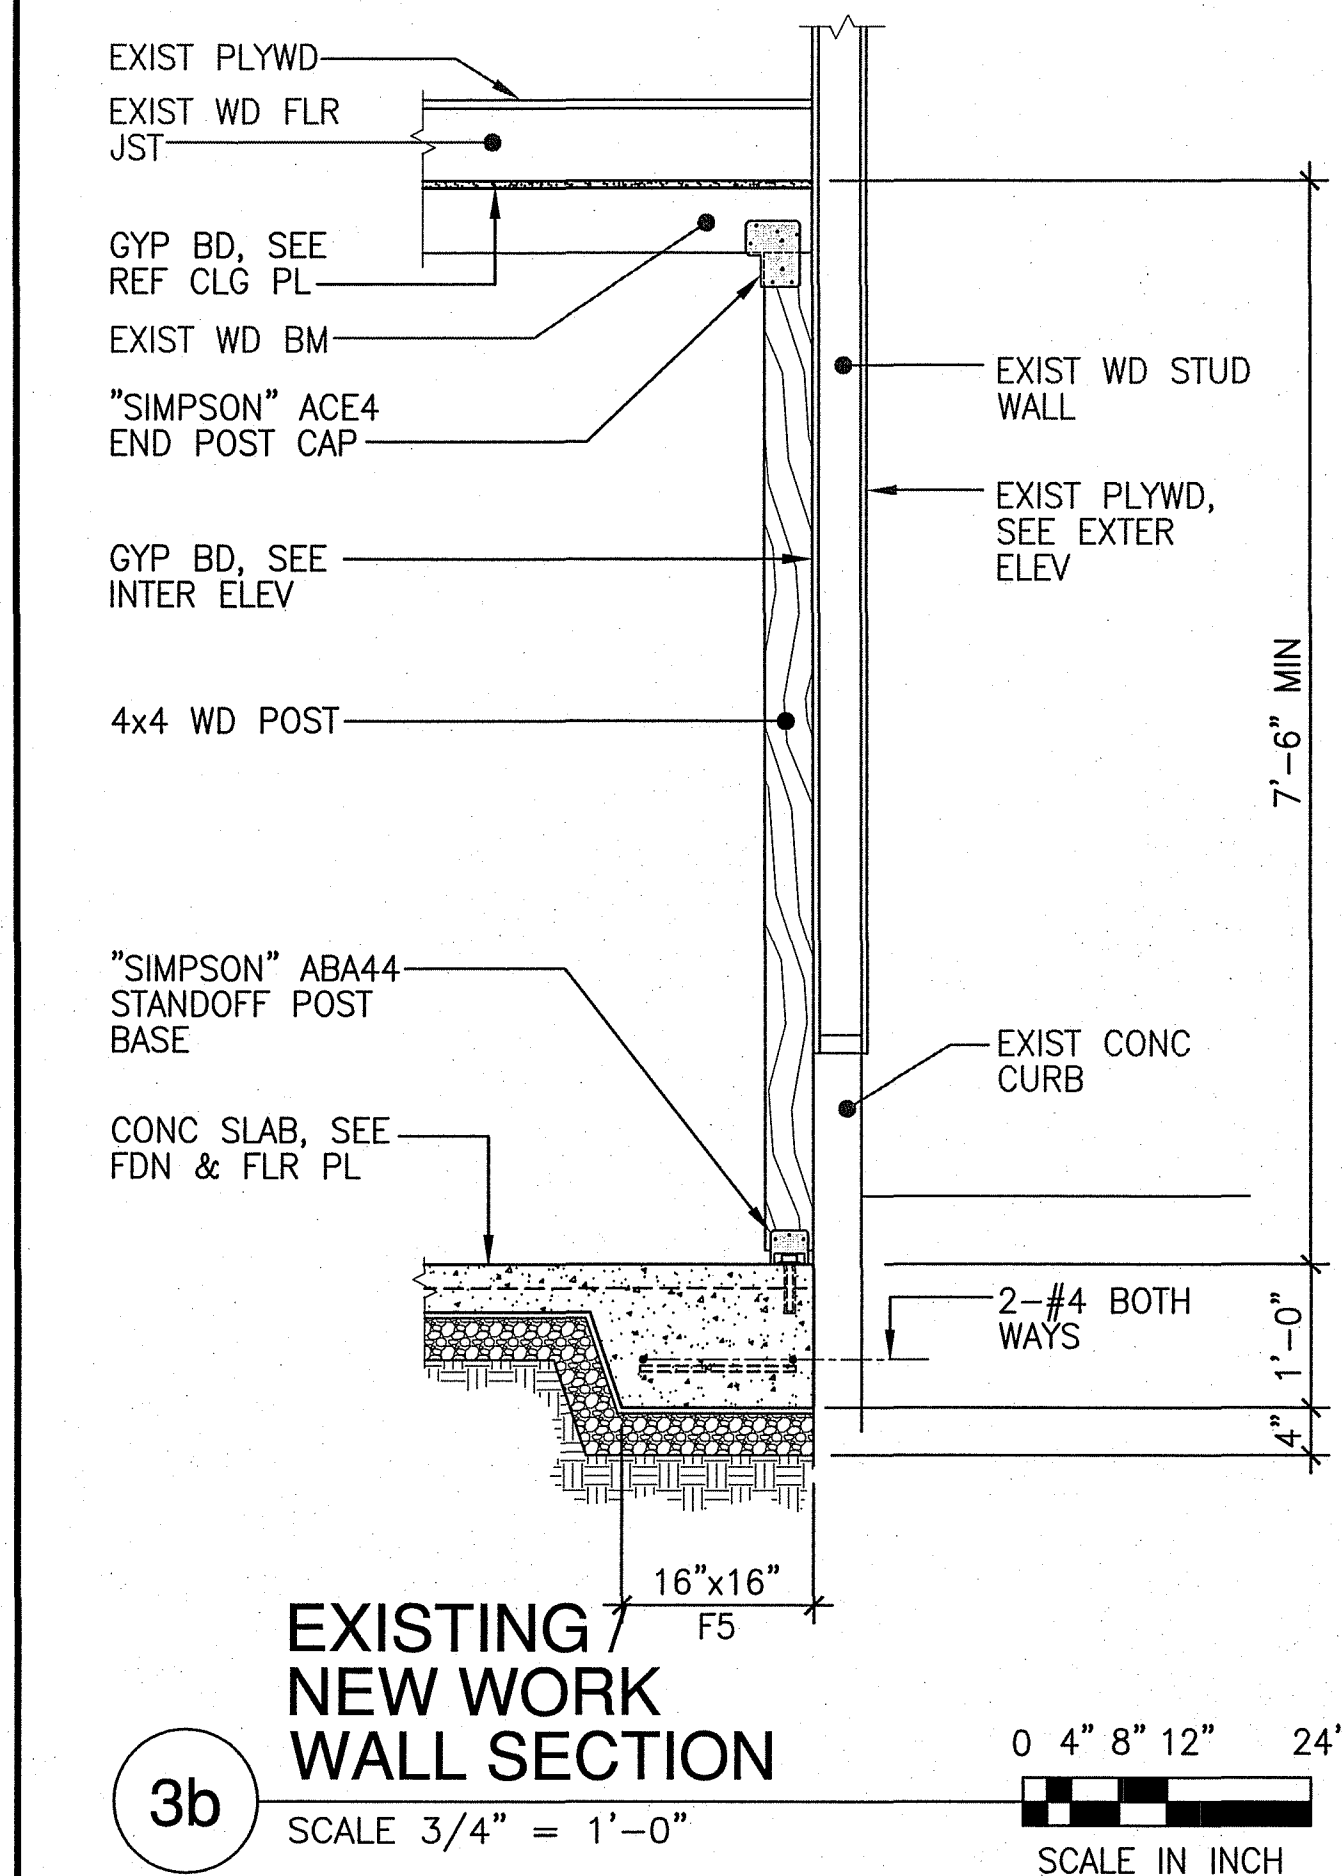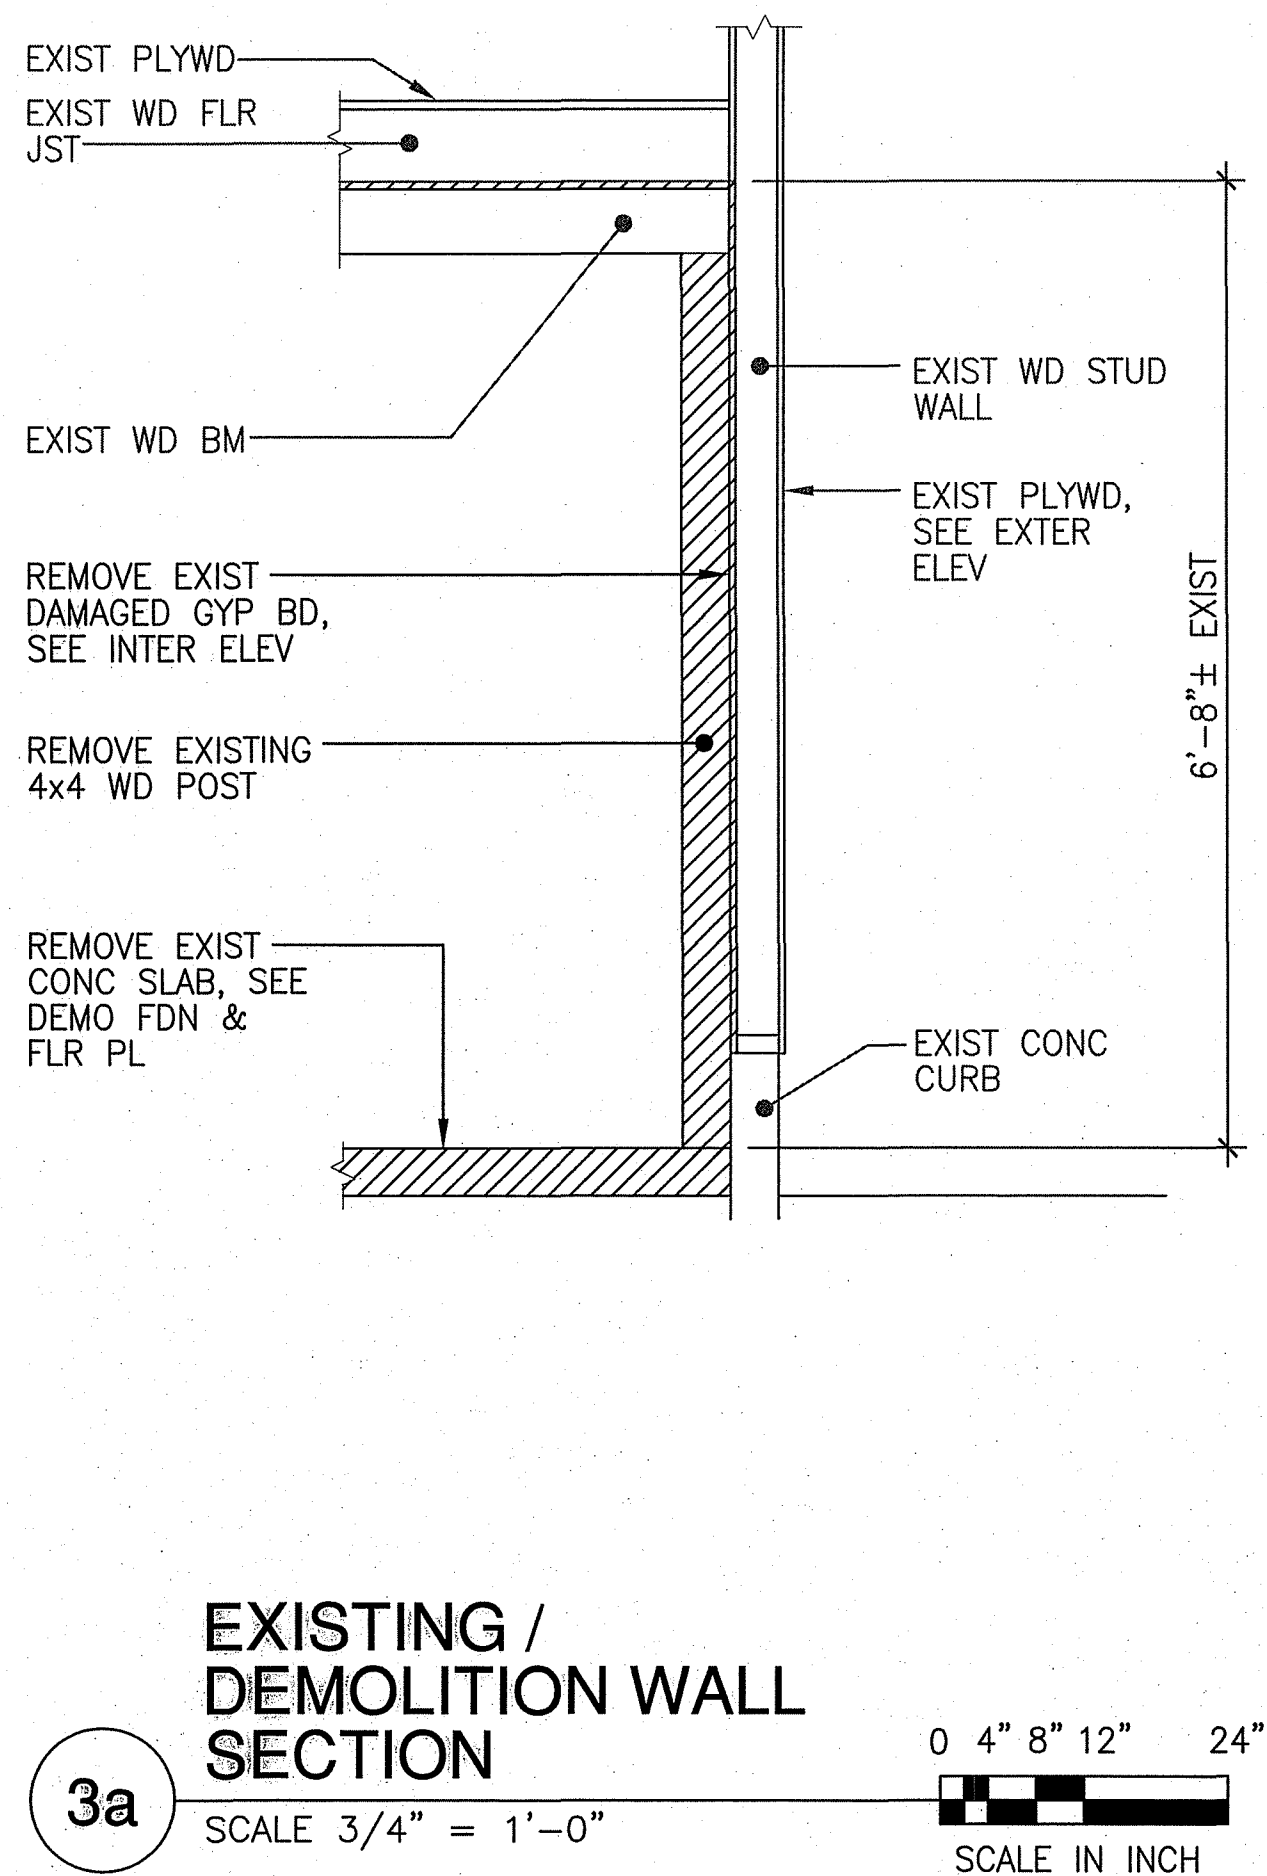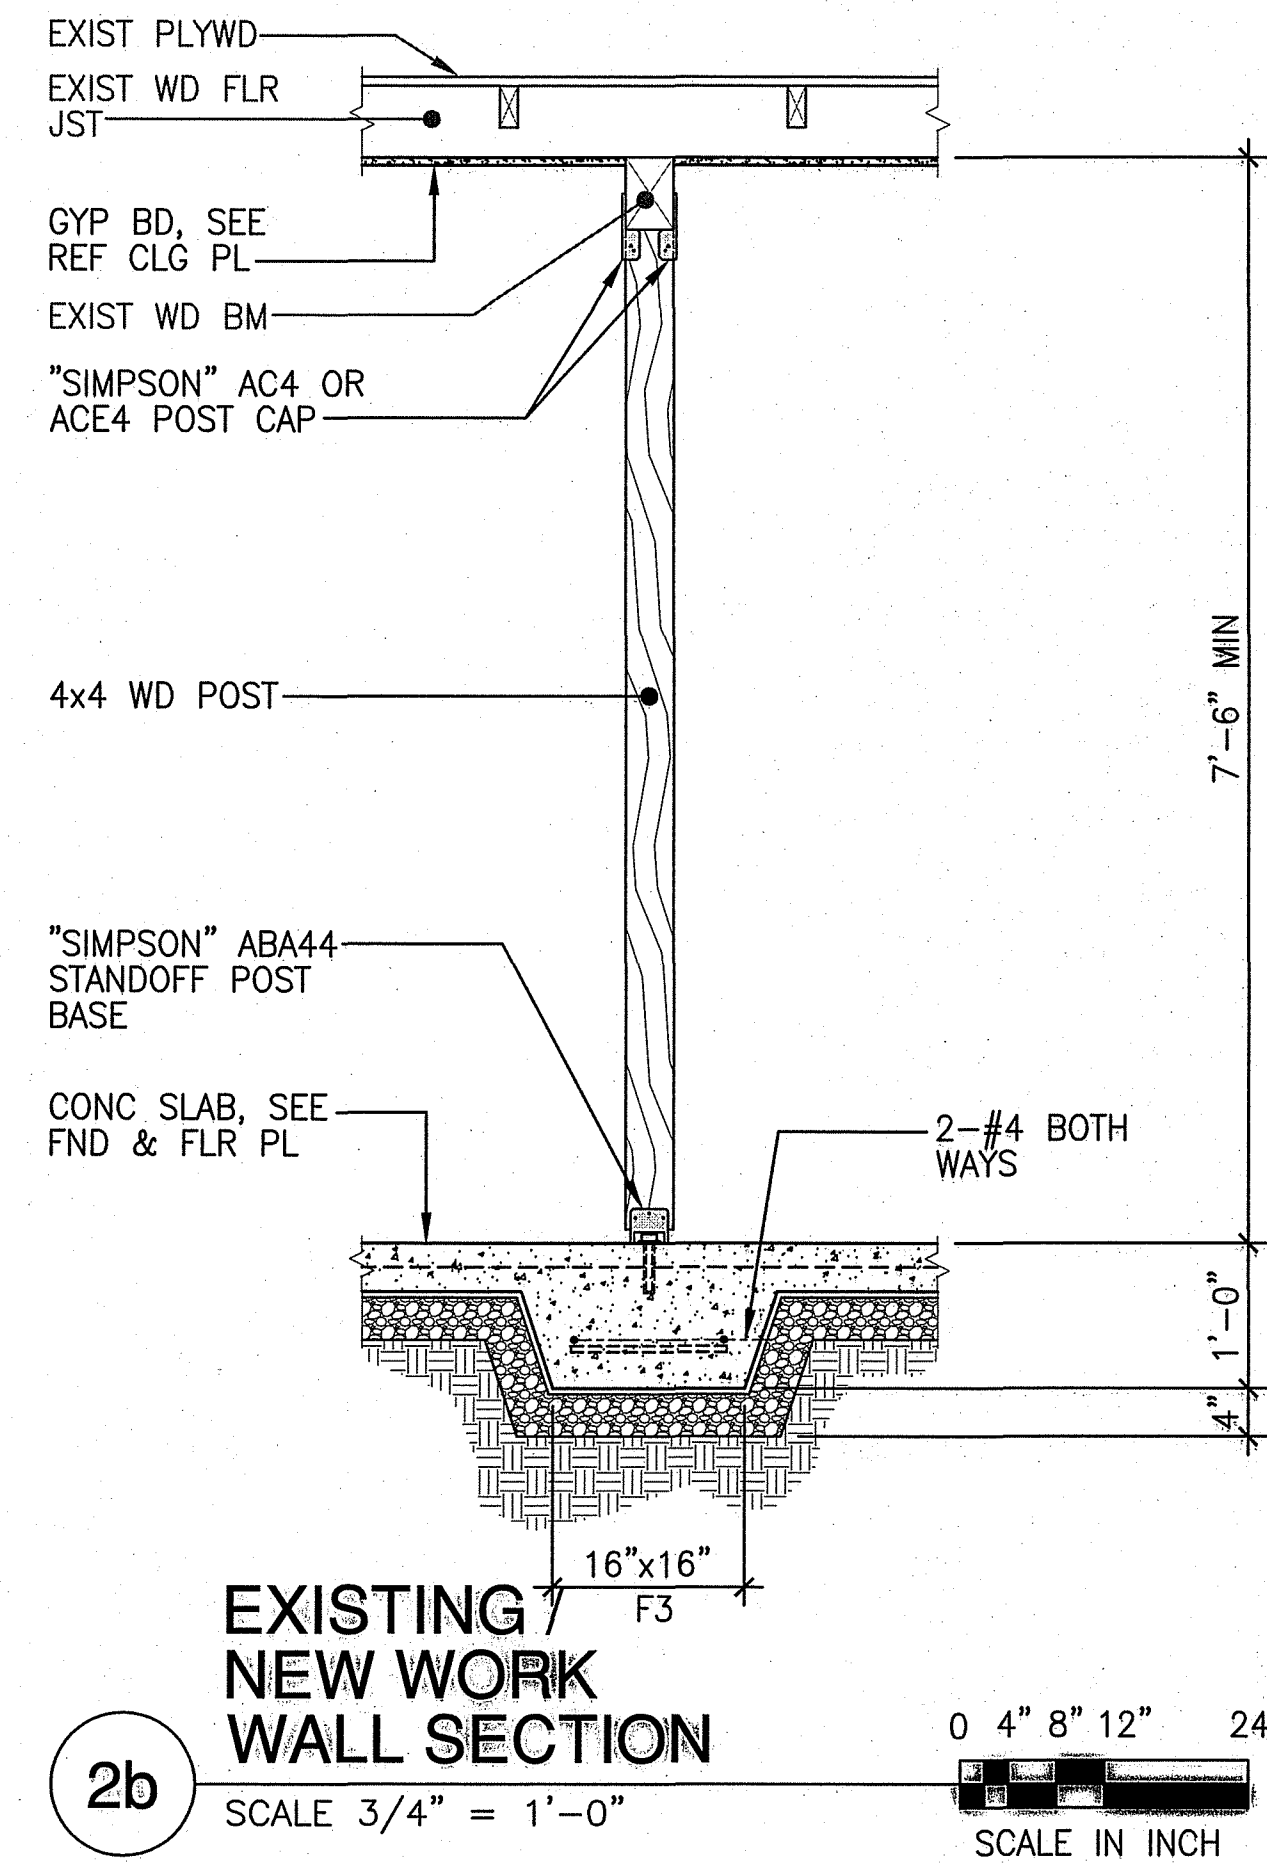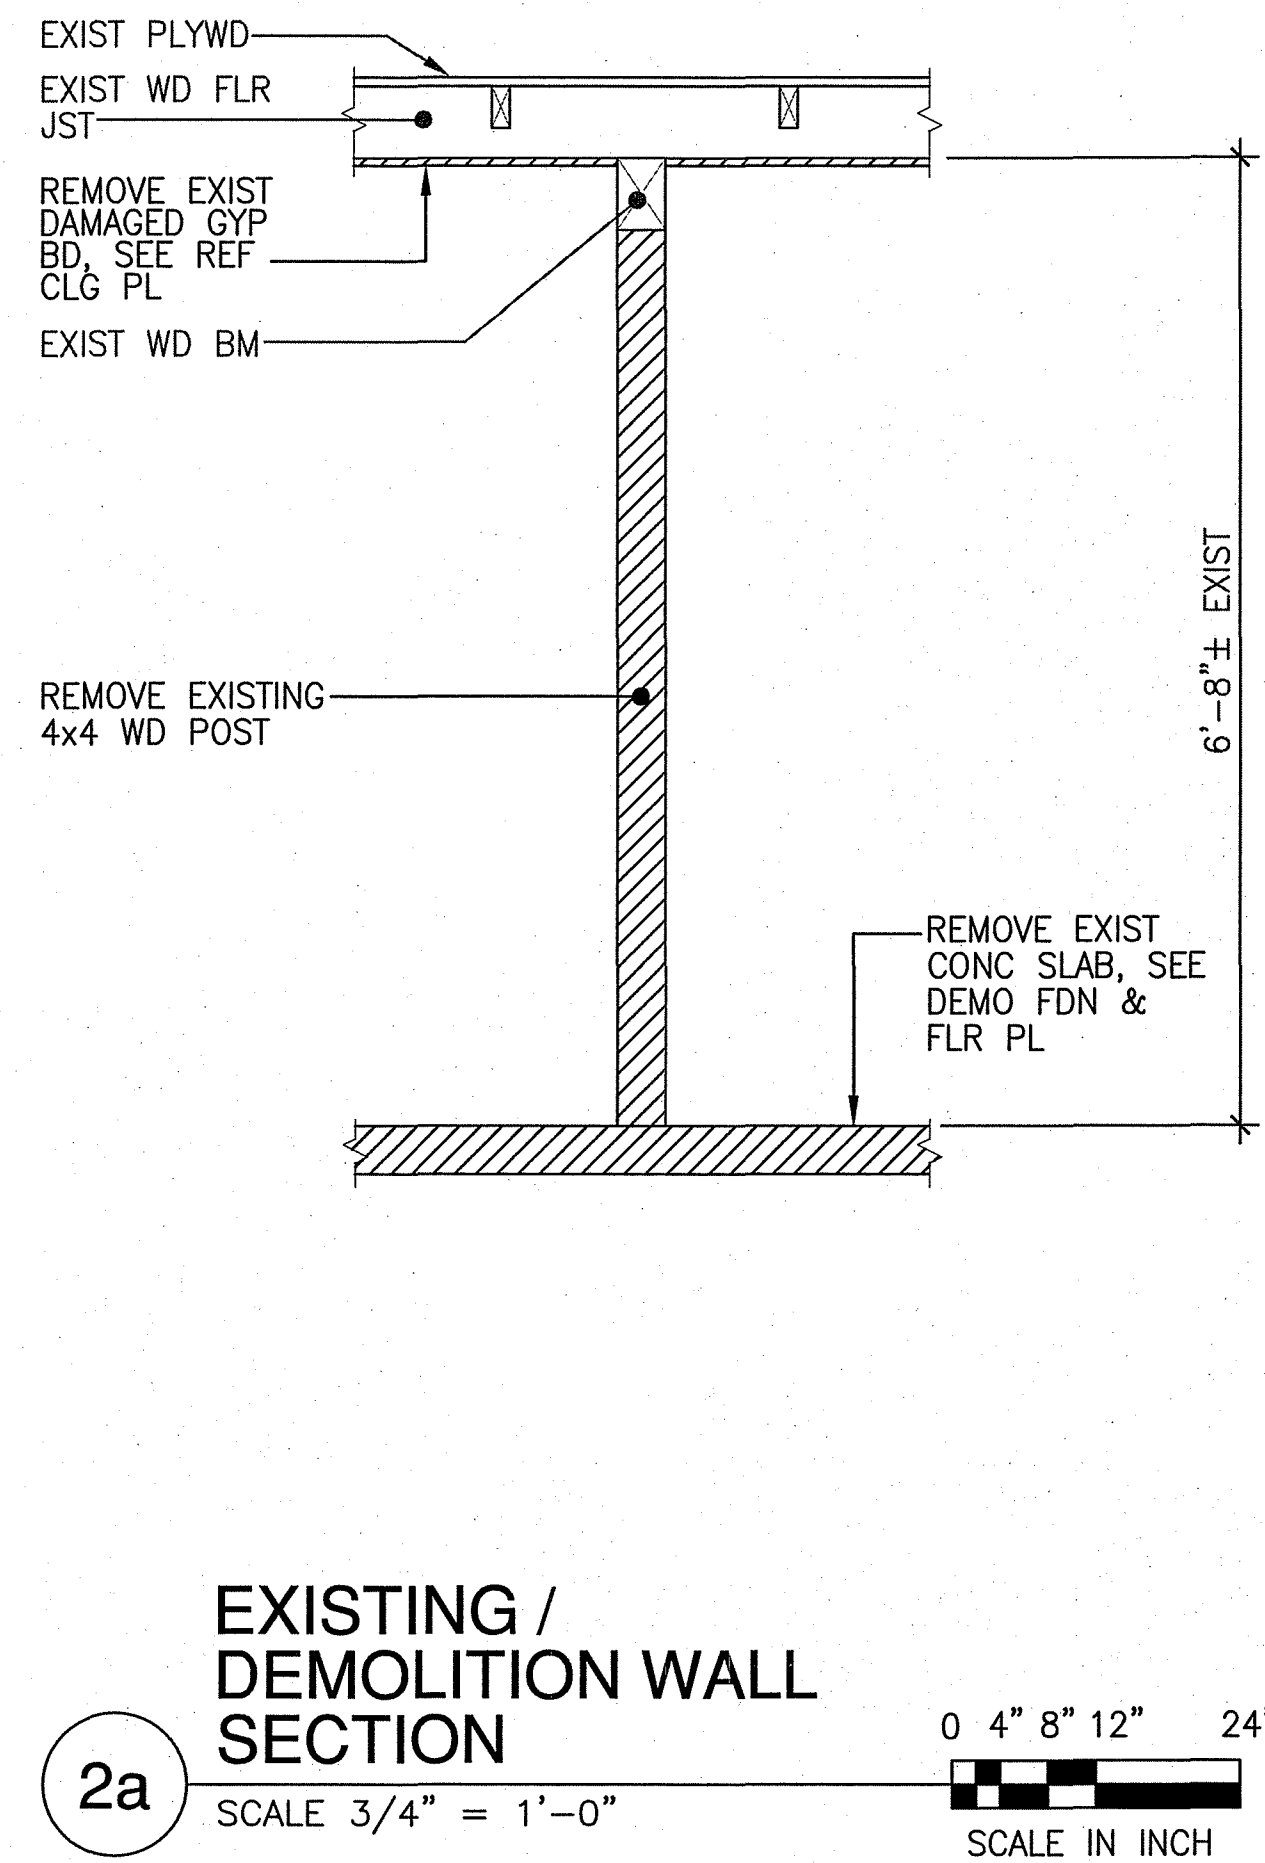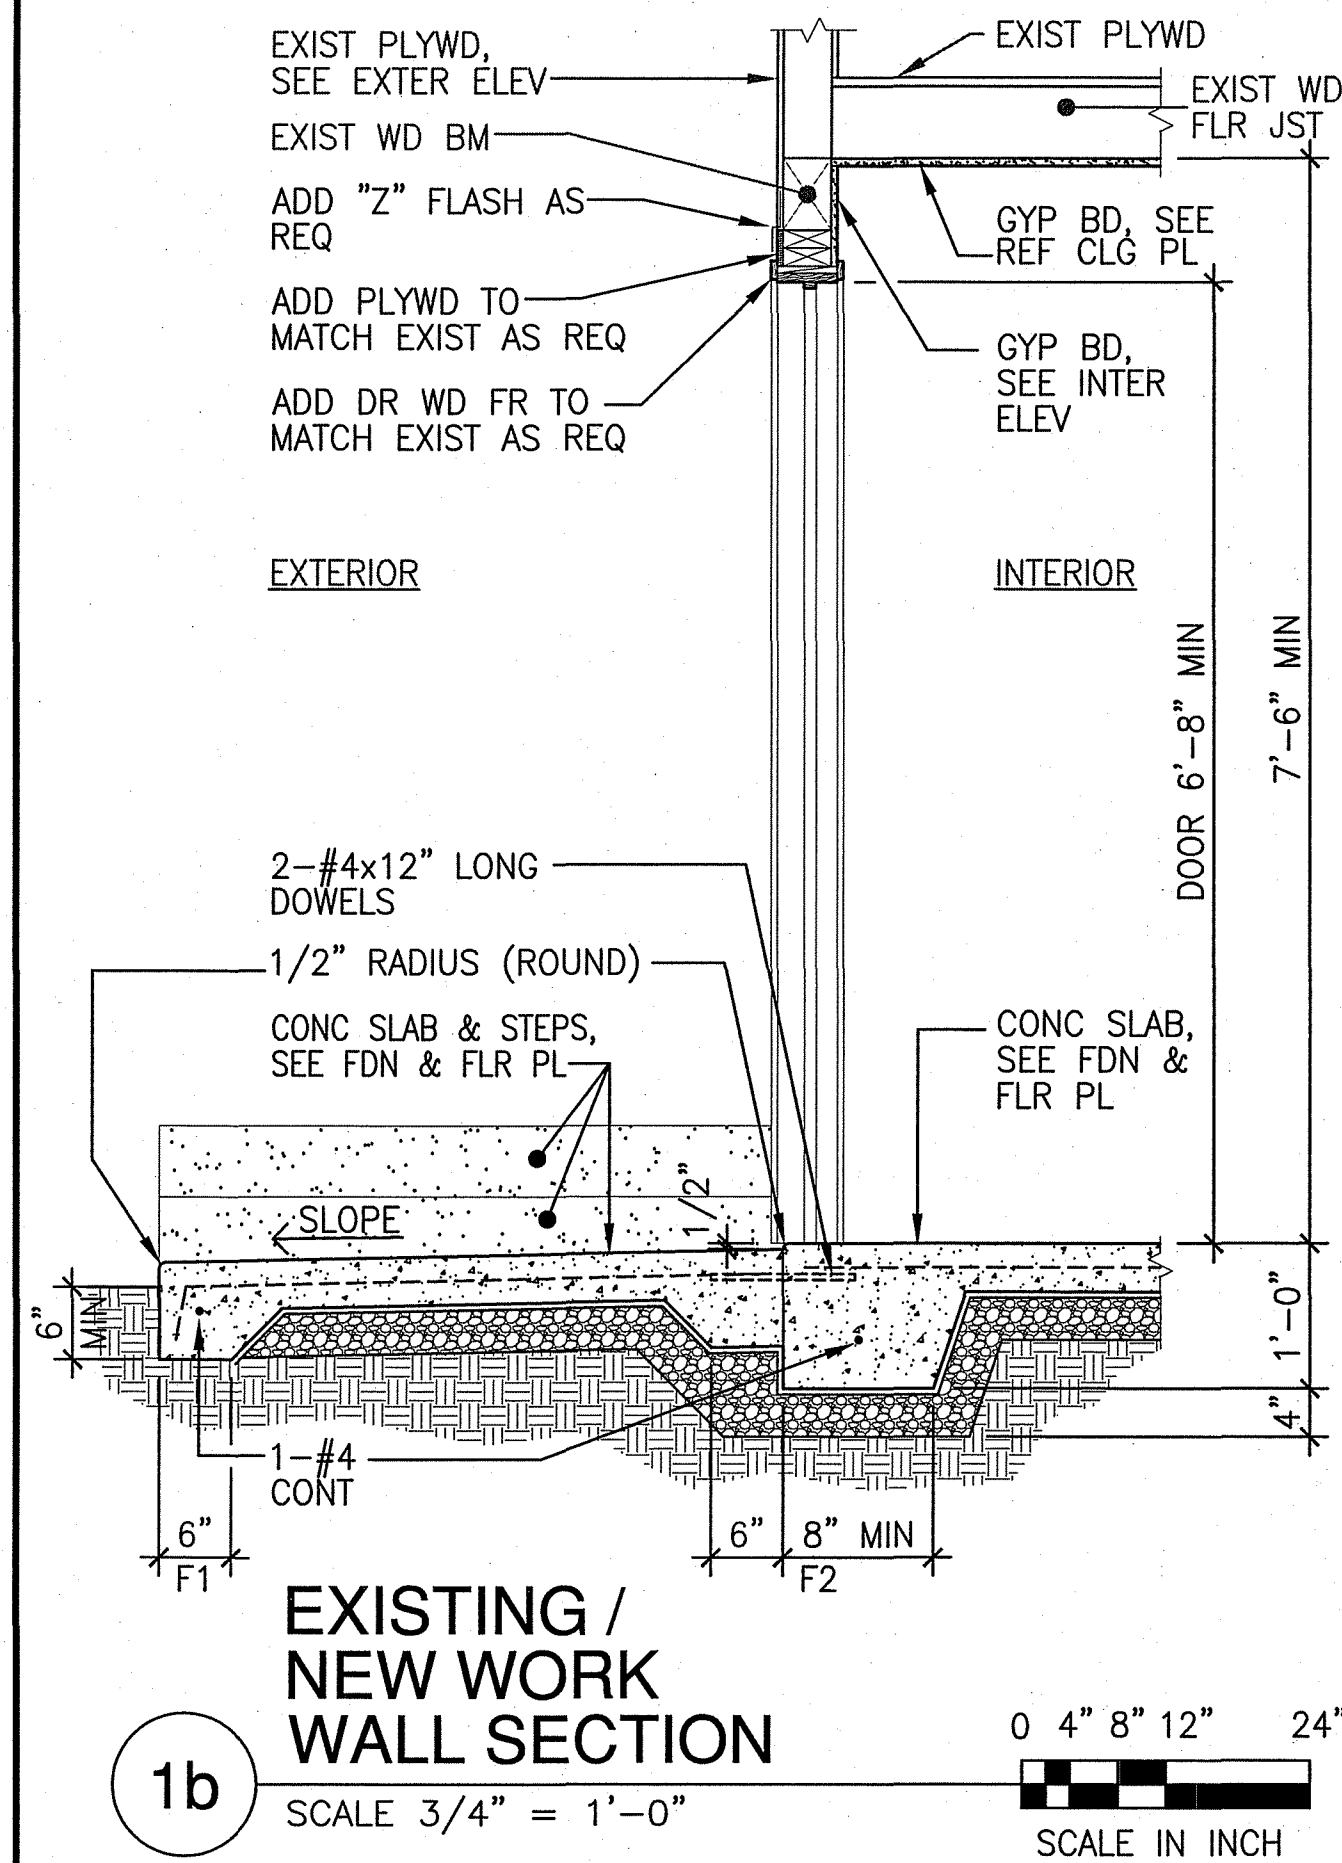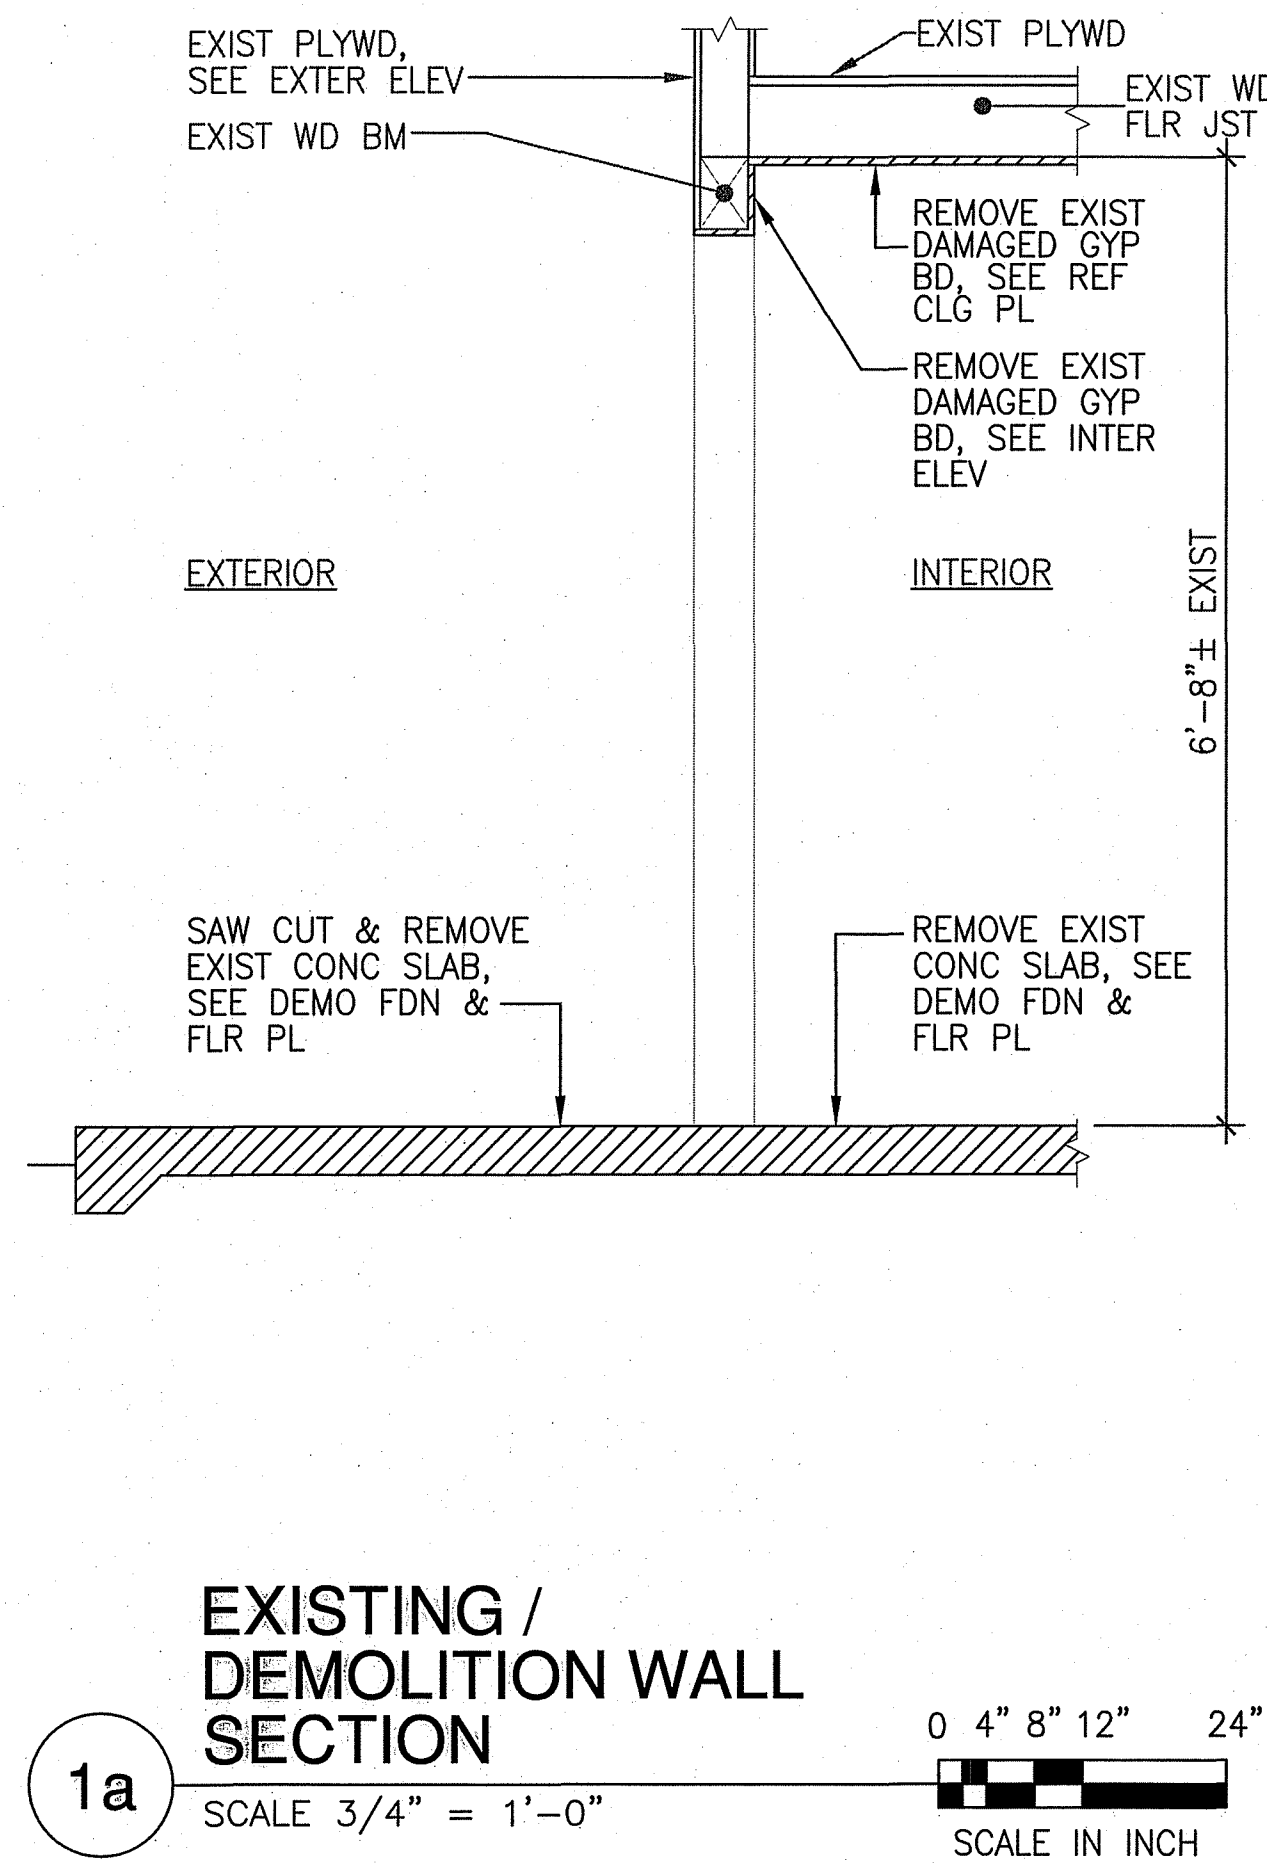

NO	DATE	DWG CHK	REVISIONS	PRINTS TO
1				
2				
3				
4				
5				
6				


This work was prepared by me and I am a duly licensed professional engineer in the State of Hawaii. I am not providing any services outside the scope of my license. I am not providing any services outside the scope of my license.

WPSA
WISSEYAT, SUGAWA AND ASSOCIATES, INC.
Civil & Structural Engineers
401 S. King Street, Suite 300, Honolulu, HI 96813-1000
Telephone: (808) 525-9577 Fax: (808) 525-9578

job title: DHHL KEAUKAHA LOT 58B 2 BEDROOM HOUSE REPAIR
sheet title: WALL SECTION, DETAILS
scale: AS NOTED
date: APRIL 2016
file no.: W1302.44
drawing no.: A7.1


DRAWING No.

A7.2

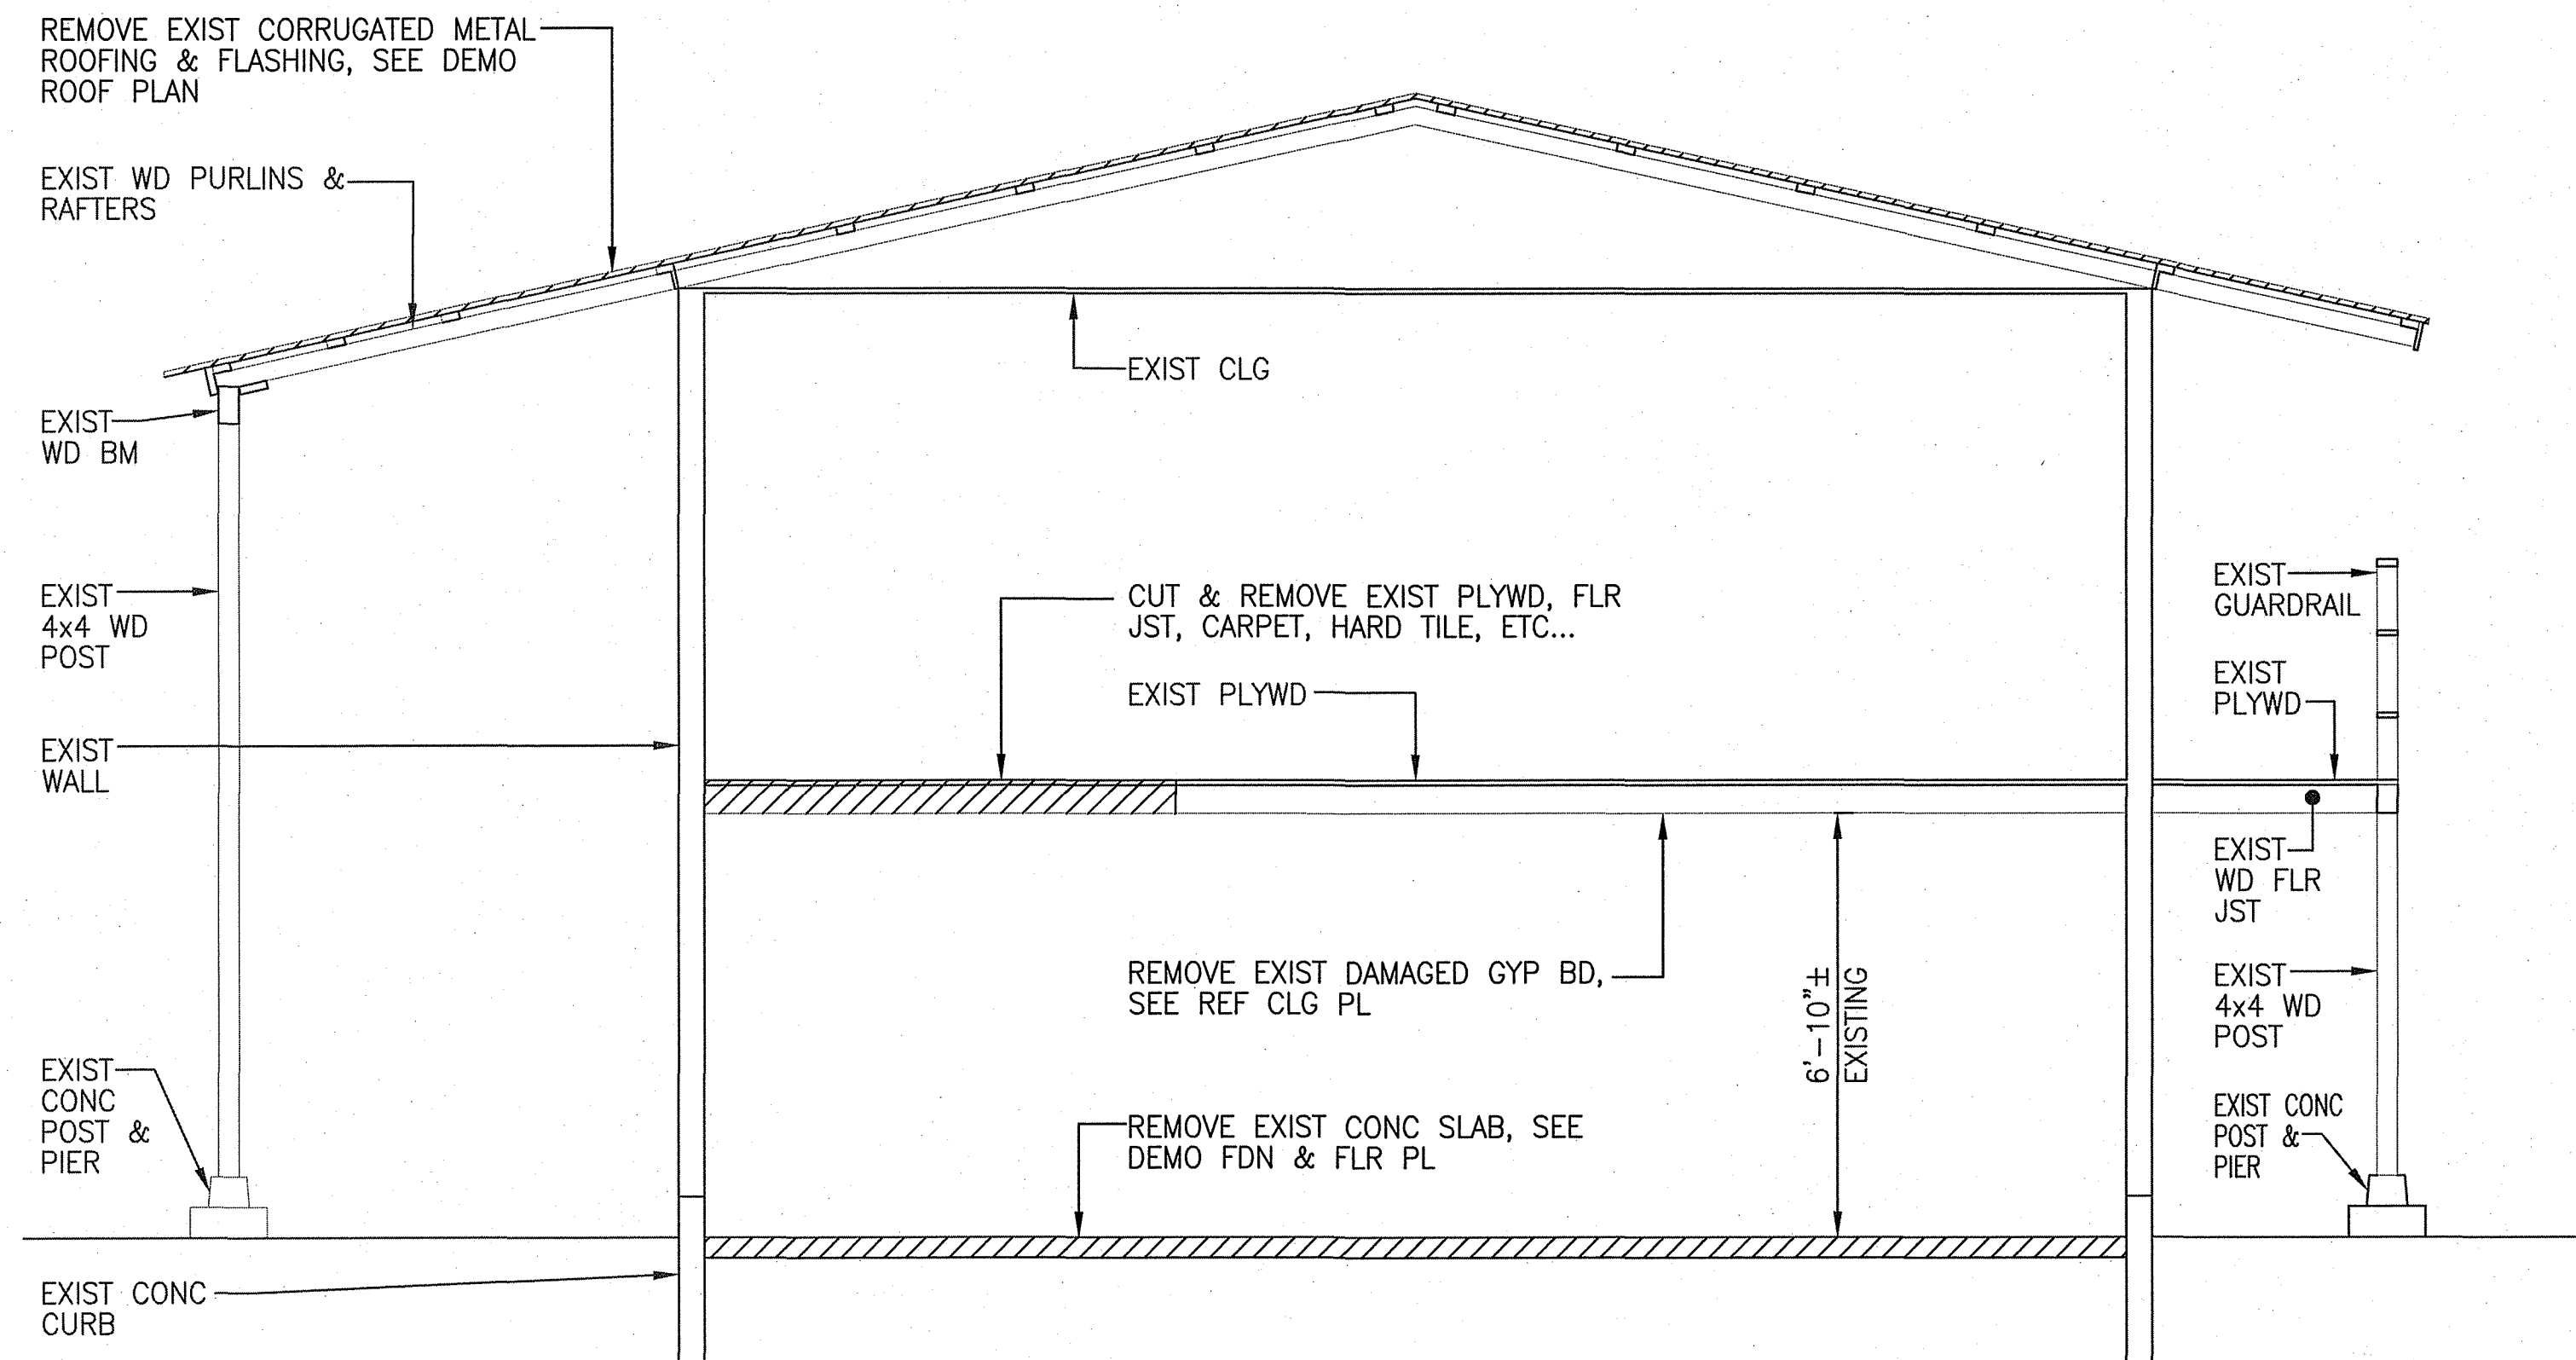


A EXISTING / DEMOLITION SECTION THRU BUILDING
SCALE 3/8" = 1'-0"

0.5' 1' 2' 4'
SCALE IN FEET

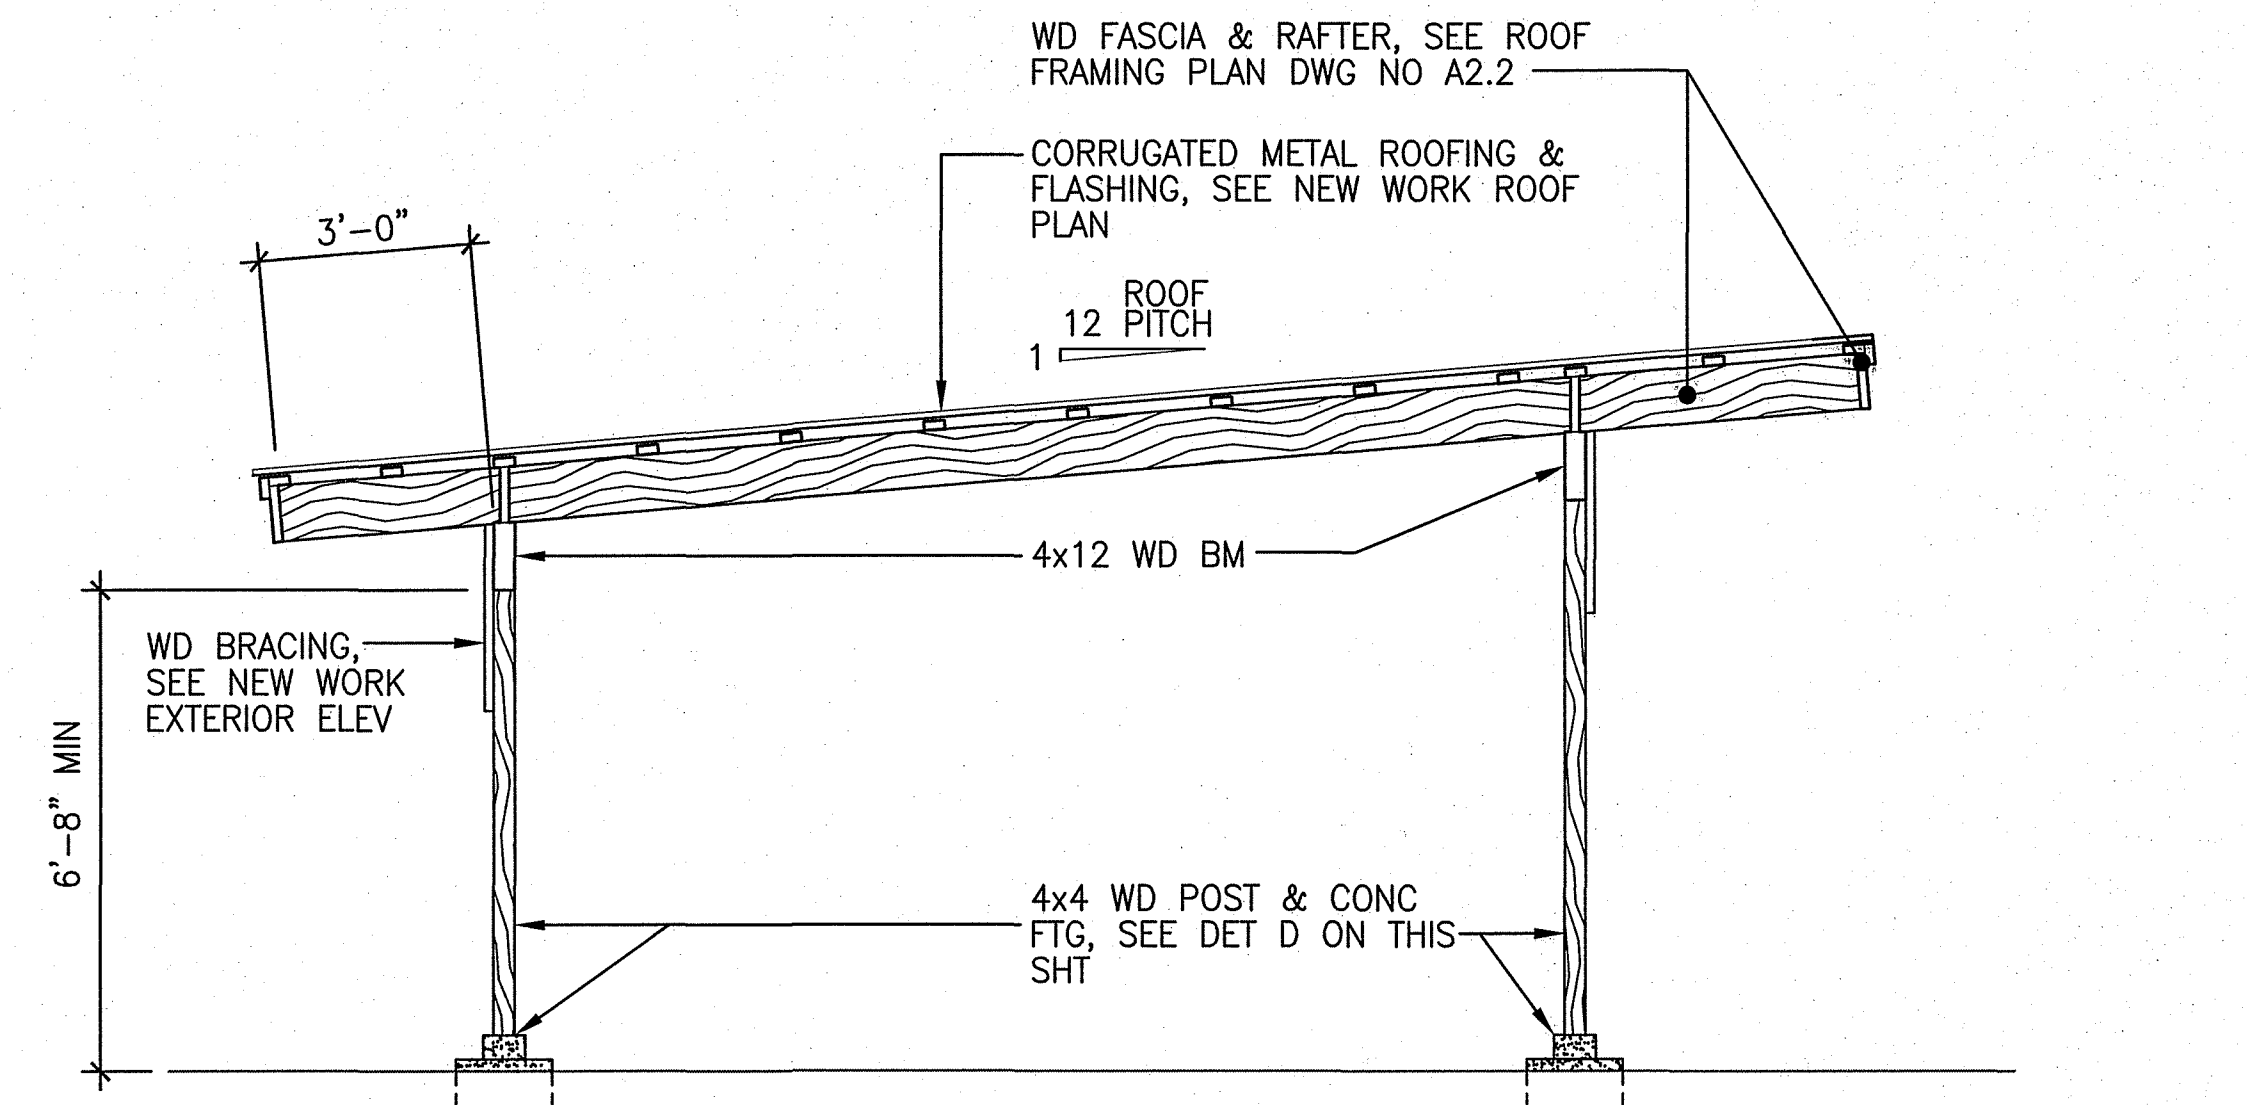


C SECTION THRU BUILDING
SCALE 3/8" = 1'-0"

0.5' 1' 2' 4'
SCALE IN FEET

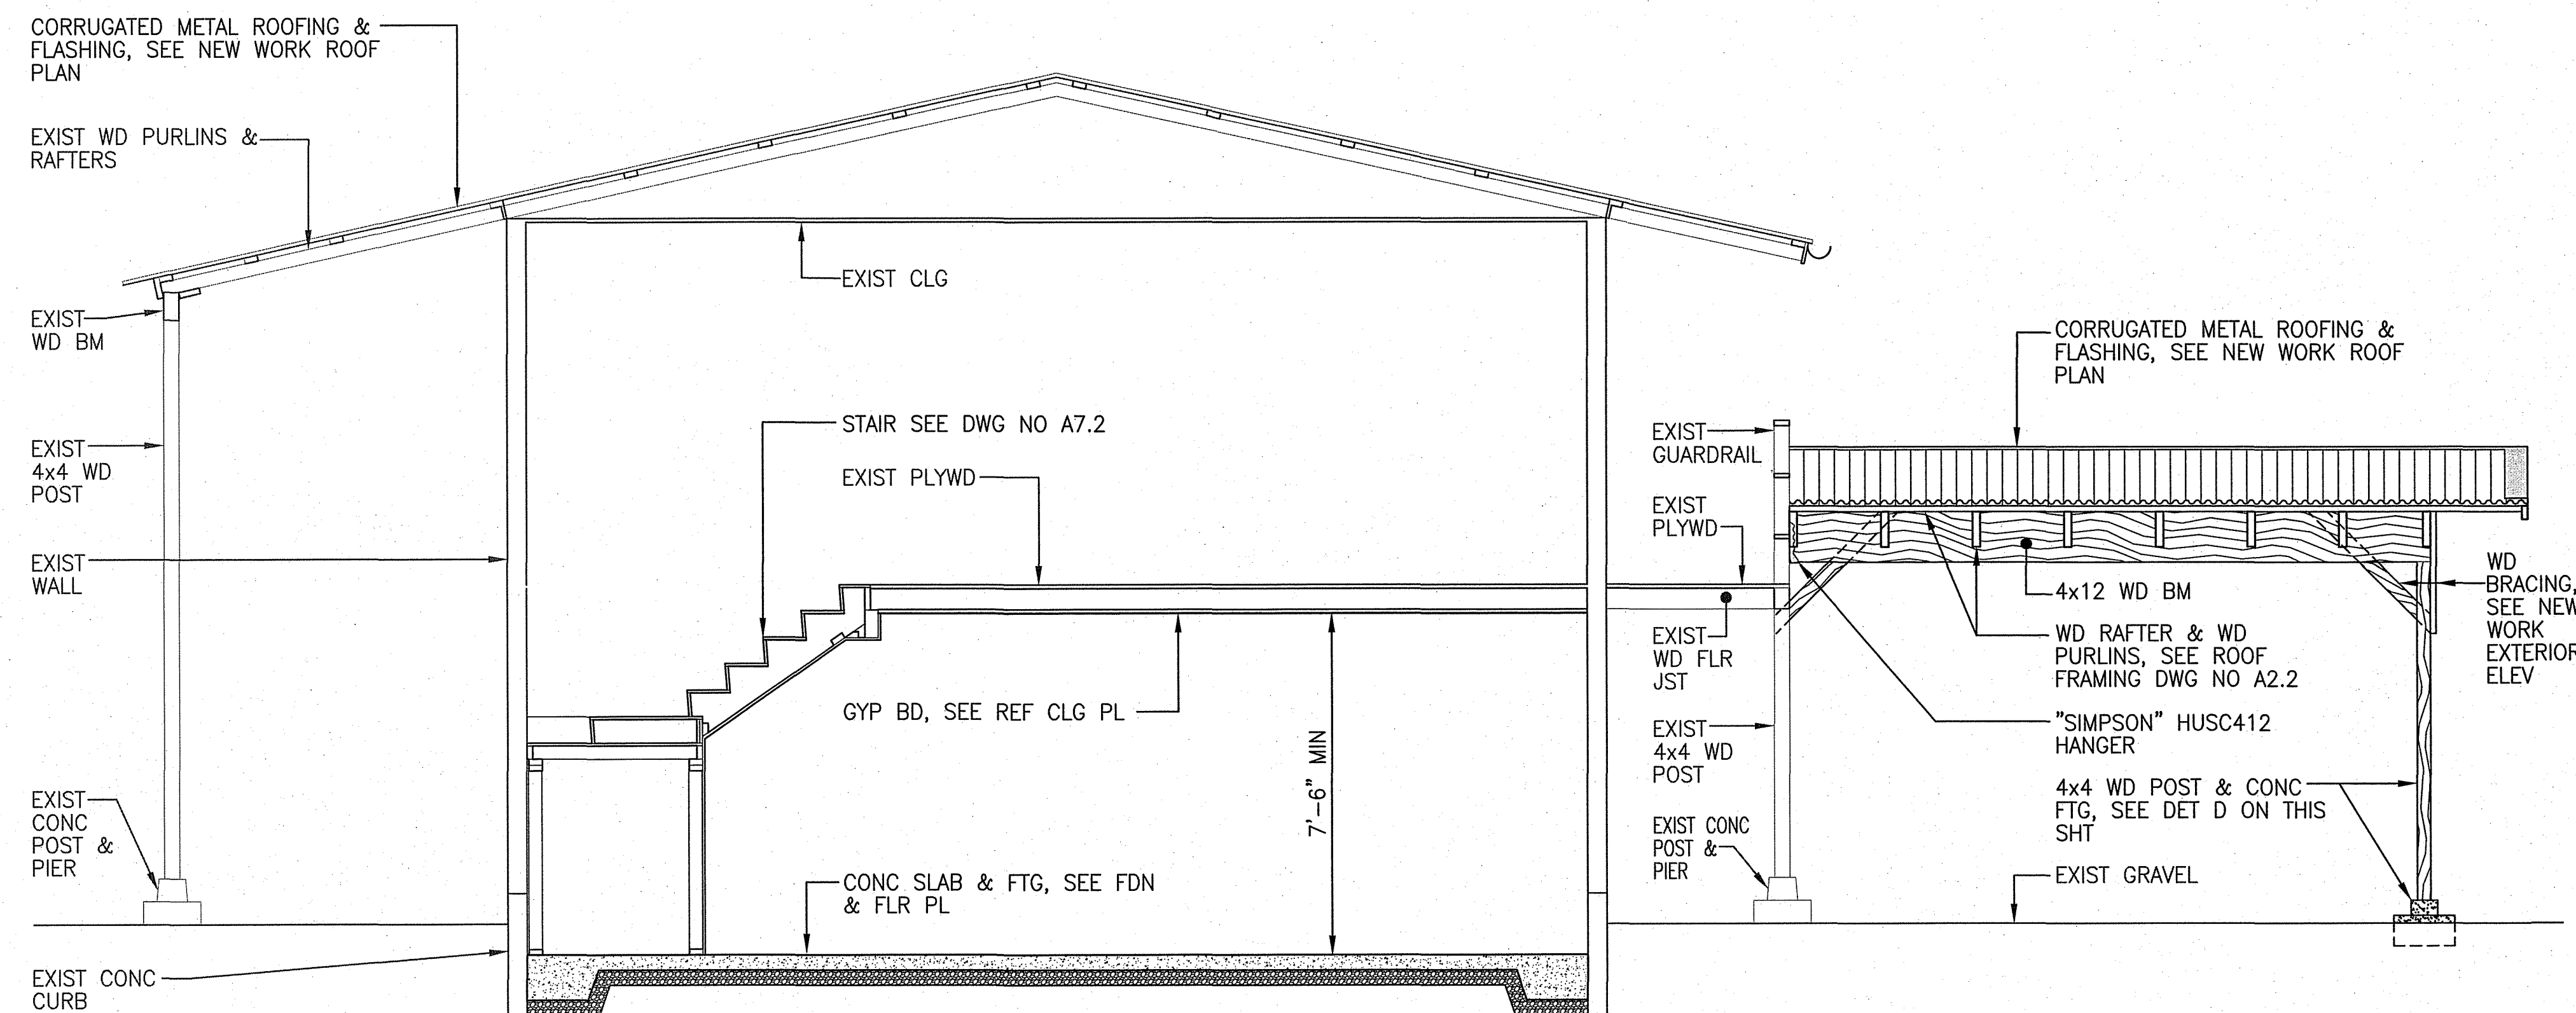

B EXISTING / NEW WORK SECTION THRU BUILDING
SCALE 3/8" = 1'-0"

0.5' 1' 2' 4'
SCALE IN FEET


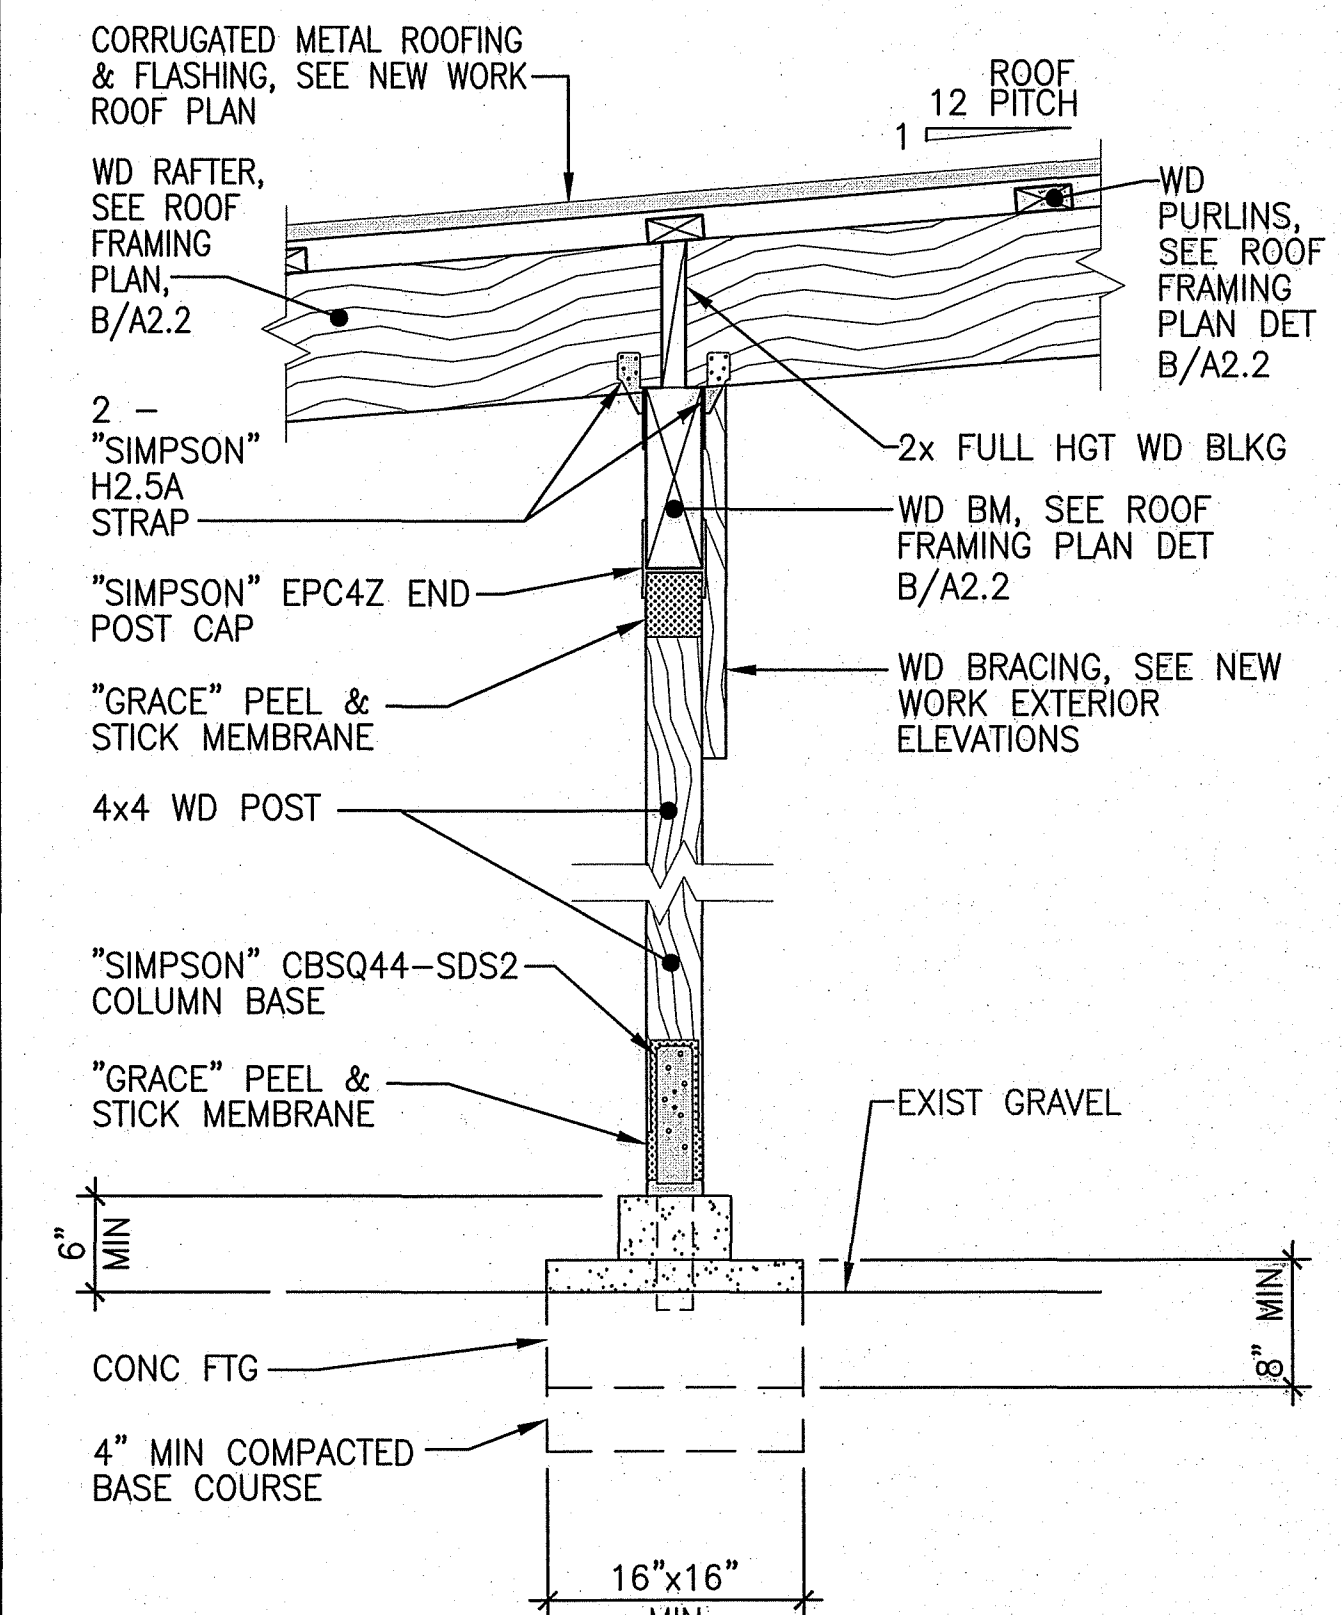


D DETAIL
SCALE 1" = 1'-0"

0 2" 6" 12"
SCALE IN INCH

NO	DATE	DWG CHK	REVISIONS
1			
2			
3			
4			
5			
6			
7			
8			
9			
10			

This work was prepared by me or under my supervision and construction of this project will be under my observation.

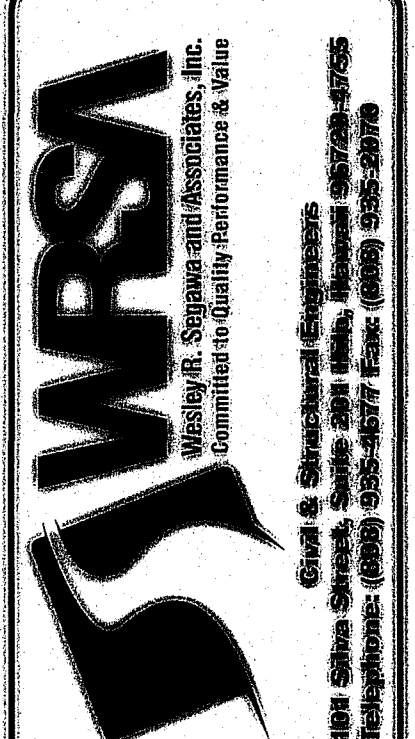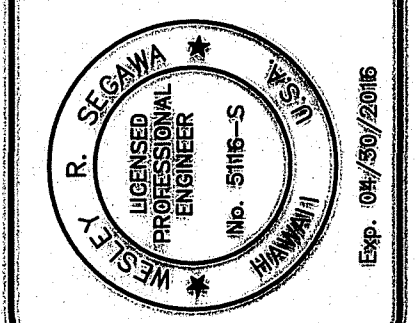



job title: DHHL KEAUKAHA LOT 58B 2 BEDROOM HOUSE REPAIR
sheet title: SECTION THRU BUILDING, DETAIL
THK: (3) 2-1-021-072

DESIGN BY: WRS
DRAWN BY: HK
CHECKED BY: WRS
APPROVED BY:
DATE: APRIL 2015
SCALE: AS NOTED
FILE No. W1302.44

DRAWING No.
A7.3




A EXISTING SITE PLAN
SCALE 1" = 30'

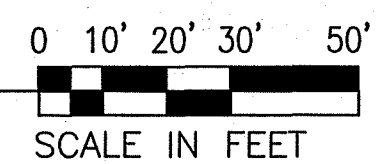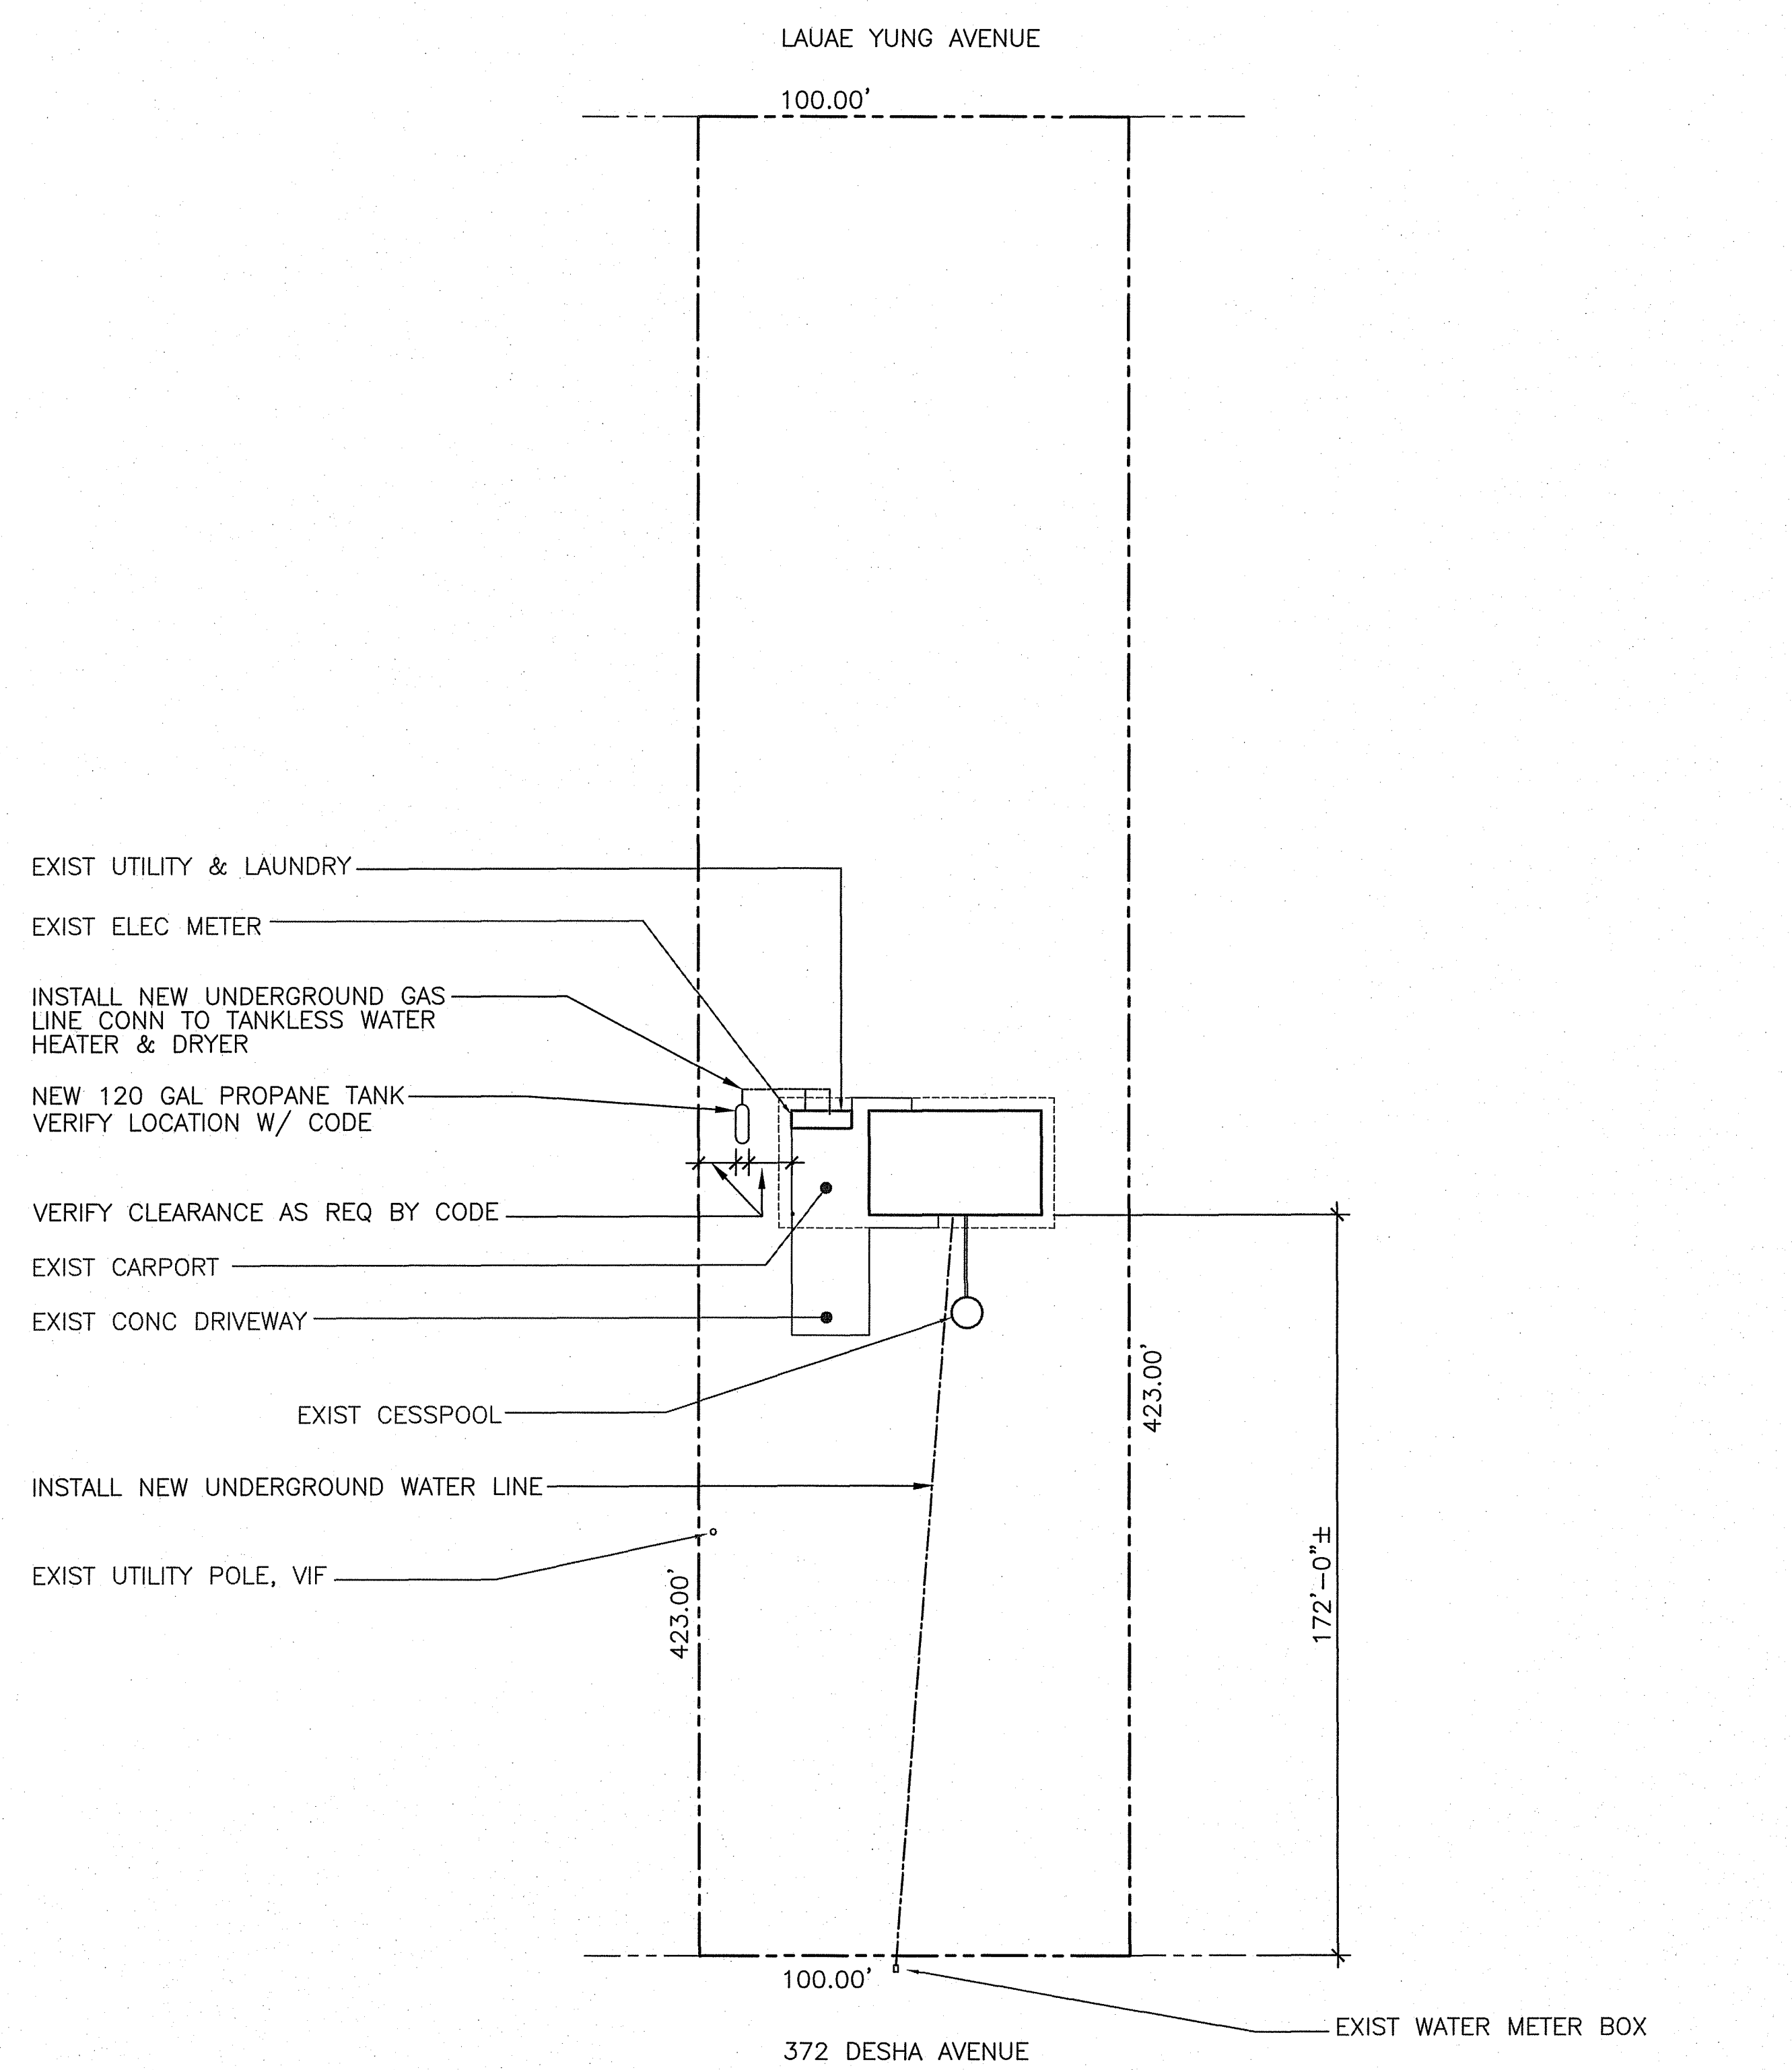


ARCHITECTURAL ABBREVIATIONS

&	and	d	Penny (nails)	HB	Hose Bibb	O	On Center	SIM	Similar
@	at	DBL	Double	HC	Hollow Core	OC	Obscure	SL	Slope
	degree	DET	Detail	HDWD	Hardwood	OBS	Outside Diameter	SLDG	Sliding
	pound / number	DIA	Diameter	HDWE	Hardware	OD	(dimension)	SPEC	Specification
A		DIAG	Diagonal	HGR	Hanger	OPNG	Opening	SPKR	Speaker
AB	Anchor Bolt	DIM	Dimension	HGT	Height			SPRK	Sprinkler
ADJ	Adjustable	DN	Down	HORIZ	Horizontal			SQ	Square
ADJA	Adjacent	DR	Door	HTR	Heater			SSK	Service Sink
ALUM	Aluminum	DS	Downspout					SST	Stainless Steel
APPROX	Approximate	DW	Dishwasher					STD	Standard
		DWG	Drawings					STL	Steel
		DWR	Drawer					STOR	Storage
B								STRUC	Structural
BD	Board							SUSP	Suspended
BLDG	Building							SW	Switch
BLK	Block							SYM	Symmetrical
BLKG	Blocking								
BM	Beam								
BOT	Bottom								
BR	Bedroom								
BRKT	Bracket								
C									
CAB	Cabinet								
CCJ	Crack Control Joint								
CHAN	Channel								
CI	Cast Iron								
CJ	Control Joint								
CK	Caulking								
CL	Centerline / Clearance								
CLG	Ceiling								
CLR	Clear								
CLS	Closure								
CMU	Concrete Masonry Unit								
CNTR	Counter								
CO	Cleanout / Cased Opening								
COL	Column								
CONC	Concrete								
CONN	Connection								
CONT	Continuous								
CONTR	Contractor								
CORR	Corridor / Corrugate								
CP	Carpet								
CR	Closet Rod / Curtain Rod								
CT	Ceramic Tile								
CTR	Center / Counter								
CTSK	Countersunk								
D									
DBL	Double								
DET	Detail								
DIA	Diameter								
DIAG	Diagonal								
DIM	Dimension								
DN	Down								
DR	Door								
DS	Downspout								
DW	Dishwasher								
DWG	Drawings								
DWR	Drawer								
E									
EA	Each								
EJ	Expansion Joint								
EL	Elevation								
ELEC	Electrical								
EP	Electric Panel								
EQ	Equal								
EQPT	Equipment								
EW	Each Way								
EXH	Exhaust								
EXIST	Existing								
EXP	Expansion								
EXT	Exterior								
F									
FAST	Fastener								
FDN	Foundation								
FIN	Finish / Finished								
FIXT	Fixture								
FLASH	Flashing								
FLG	Flooring								
FLR	Floor								
FLUOR	Fluorescent								
FO	Face of ...								
FOC	Face of Concrete								
FOM	Face of Masonry								
FOS	Face of Slab / Face of Studs								
FR	Frame / Front								
FT	Foot / Feet								
FTG	Footing								
FURR	Furring / Furred								
FUT	Future								
G									
G	Gas / Girder / Gutter								
GA	Gage								
GAL	Gallon								
GALV	Galvanized								
GB	Grab Bar								
GL	Glass								
GLU-LAM	Glued Laminated								
GND	Ground								
H									
HB	Hose Bibb								
HC	Hollow Core								
HDWD	Hardwood								
HDWE	Hardware								
HGR	Hanger								
HGT	Height								
HORIZ	Horizontal								
HTR	Heater								
I									
ID	Inside Diameter (dimension)								
IN	Inch								
INSUL	Insulation								
INT	Interior								
J									
JAL	Jalousie								
JST	Joist								
JT	Joint								
K									
KIT	Kitchen								
L									
LAM	Laminate / Laminated								
LAV	Lavatory								
LOC	Location								
LT	Laundry Tray								
LTG	Lighting								
M									
MAX	Maximum								
MC	Medicine Cabinet								
MECH	Mechanical								
MET	Metal								
MFR	Manufacture / Manufacturer								
MIN	Minimum								
MIR	Mirror								
MR	Moisture Resistant								
MTD	Mounted								
MTG	Mounting								
N									
NIC	Not in Contract								
NO	Number								
NS	No Scale								
NTS	Not To Scale								
O									
OC	On Center								
OBS	Obscure								
OD	Outside Diameter (dimension)								
OPNG	Opening								
P									
PL	Plate / Plan								
PLAM	Plastic Laminate								
PLAS	Plaster								
PLBG	Plumbing								
PNL	Panel								
PR	Pair								
PPROP	Property								
PRV	Pressure Relief Valve								
PSF	Pounds Per Square Foot								
PT	Paint / Point								
PTN	Partition								
PVC	Polyvinyl Chloride								
Q									
QT	Quarry Tile								
R									
R	Radius / Riser								
RCP	Reflected Ceiling Plan								
REBAR	Reinforcing Bar								
REFR	Refrigerator								
REINF	Reinforced / Reinforcing								
REQ	Required								
RESIL	Resilient								
REV	Revised / Revision								
RF	Roof								
RFG	Roofing								
RH	Robe Hook / Round Head								
RLG	Railing								
RM	Room								
S									
S	South								
SC	Scale / Solid Core								
SCHED	Schedule								
SCR	Screen / Shower Curtain Rod								
SD	Smoke Detector / Soap Dispenser / Shower Drain								
SECT	Section								
SF	Square Feet								
SH	Shelf								
SHR	Shower								
SHT	Sheet								
SHTG	Sheathing								
T									
T&G	Tongue and Groove								
T/S	Tub / Shower								
TB	Tower Bar								
TEL	Telephone								
TFMR	Transformer								
THK	Thick / Thickness								
THR	Threshold								
TLT	Toilet								
TV	Television								
TYP	Typical								
V									
VERT	Vertical								
VTR	Vent Through Roof								
VIF	Verify in the Field								
W									
W	With								
W/O	Without								
WC	Wallcovering / Water Closet								
WD	Wood								
WDP	Wood Paneling								
WDW	Window								
WH	Water Heater								
WP	Waterproof								
WSCT	Wainscot								
WWF	Welded Wire Fabric								

ARCHITECTURAL REFERENCE SYMBOLS

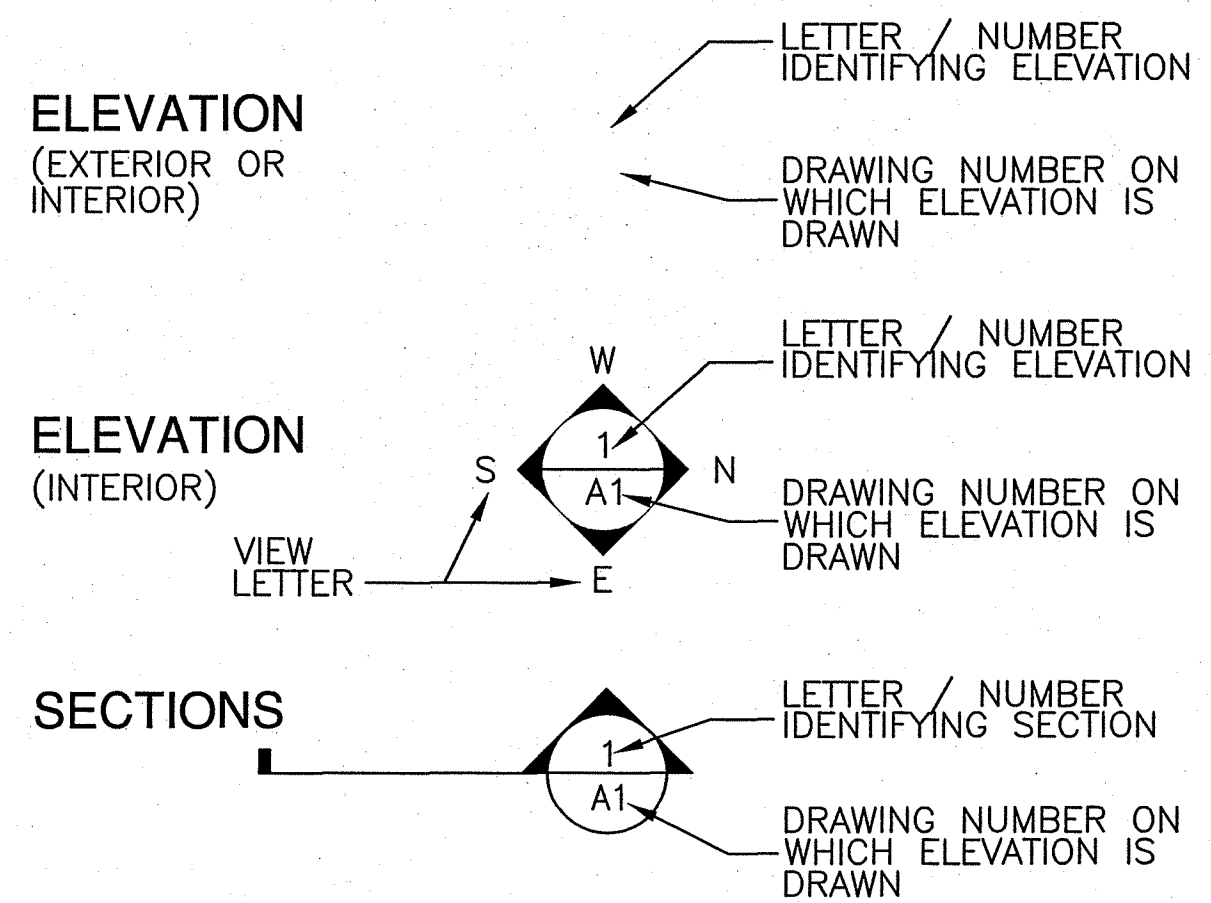

ROOM NAME

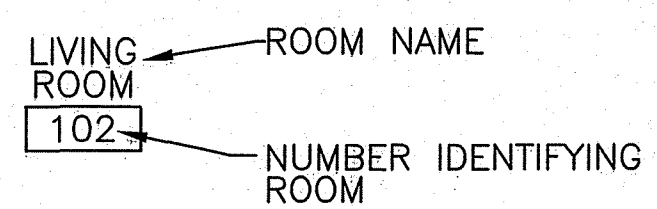

DRAWING REVISION




DOOR SYMBOL



WINDOW SYMBOL



DRAWING TITLE

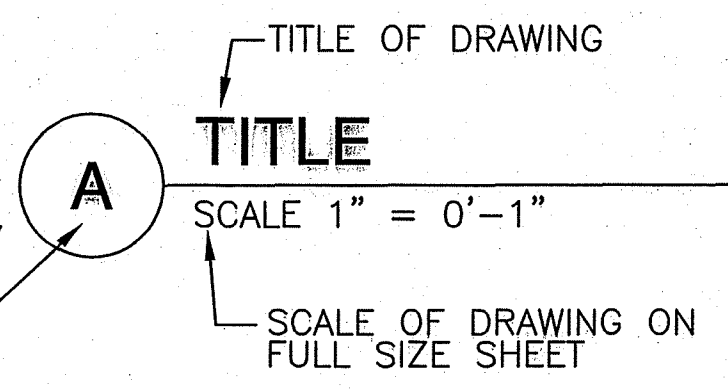

REVISIONS

NO.	DATE	BY	CHK	DESCRIPTION

PRINTS TO

DATE	
------	--

This work was prepared by me and I am responsible for its construction. It is my responsibility to ensure that it is under my observation.

[Signature]

REGISTERED PROFESSIONAL ENGINEER
No. 5186-S
Exp. 01/20/2016




WRSA
WEST RIVER SURVEYING & ASSOCIATES, INC.
Civil & Structural Engineers
101 S. Main Street, Suite 201, Wahiawa, Hawaii 96786-1000
Telephone: (808) 555-5577 Fax: (808) 555-5578

job title: **sheet title:**

DHHL KEAUKAHA LOT 131A
3 BEDROOM HOUSE REPAIR
TRK: (3) 2-1-021-010
EXISTING / SITE PLAN

DESIGN BY:	WRSA
DRAWN BY:	WRSA
CHECKED BY:	WRSA
APPROVED BY:	
DATE:	MAY 2016
SCALE:	AS NOTED
FILE No.	W302.43

DRAWING No.
A1.1

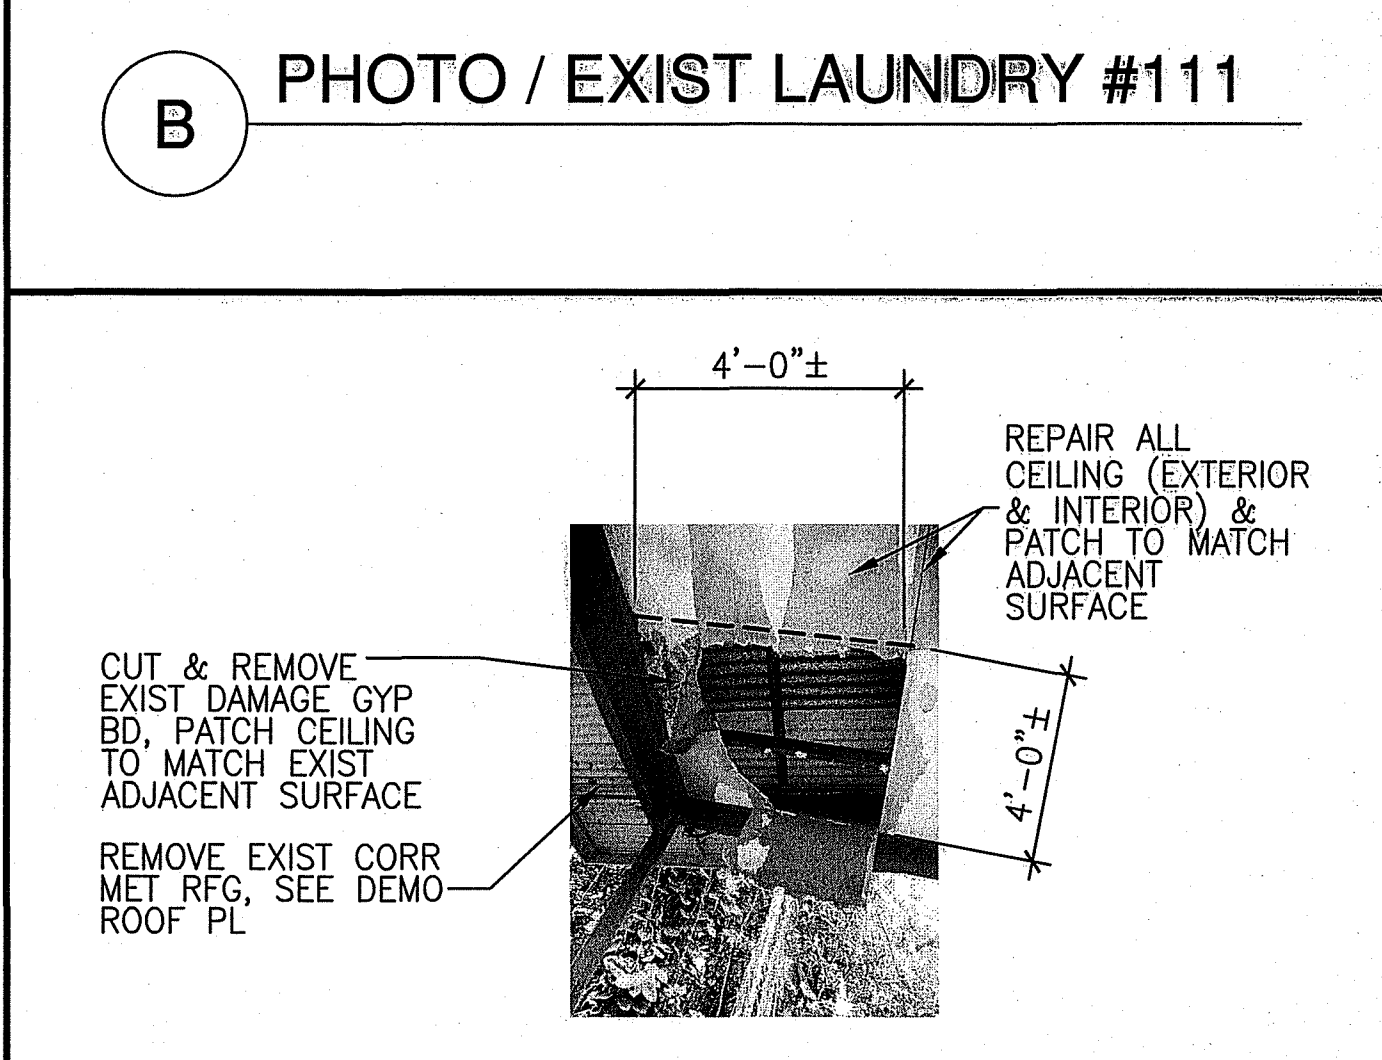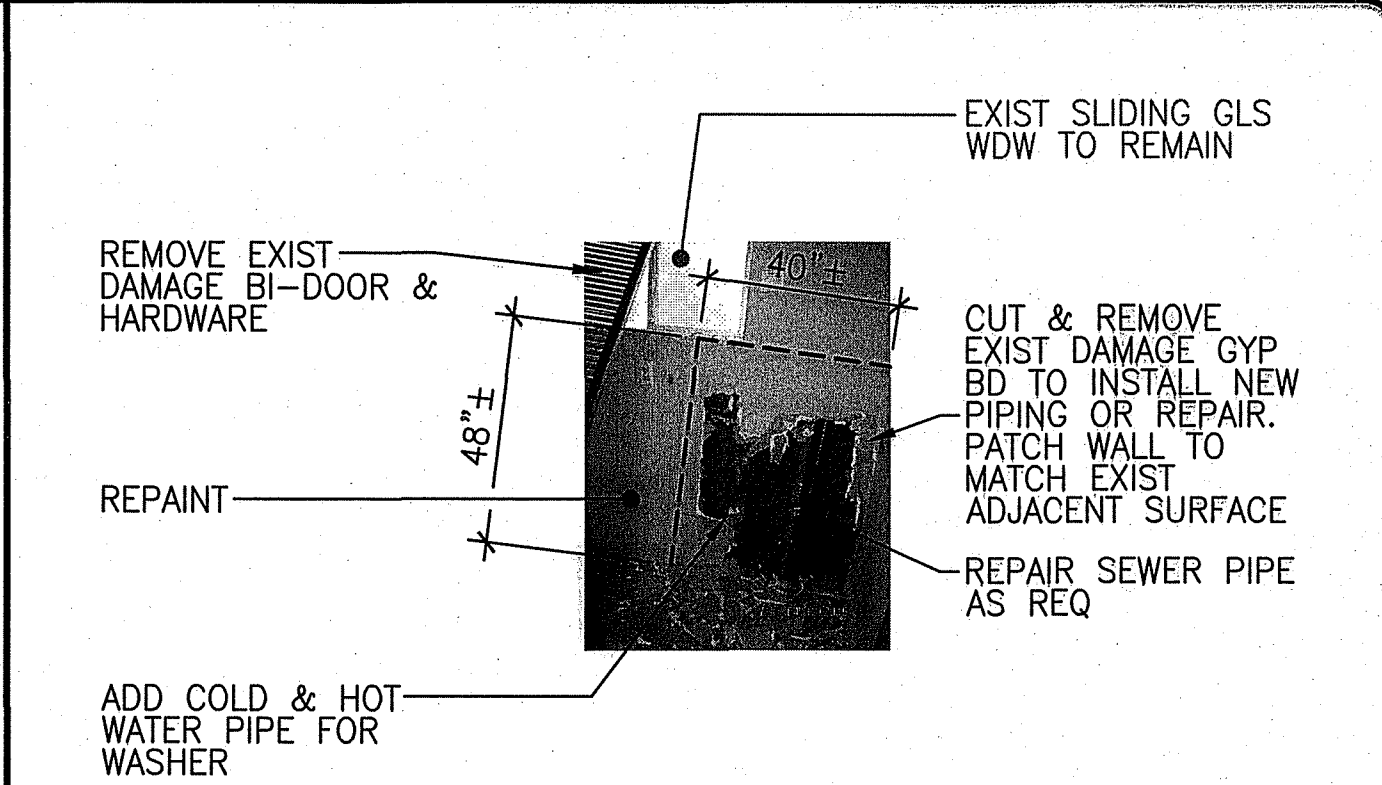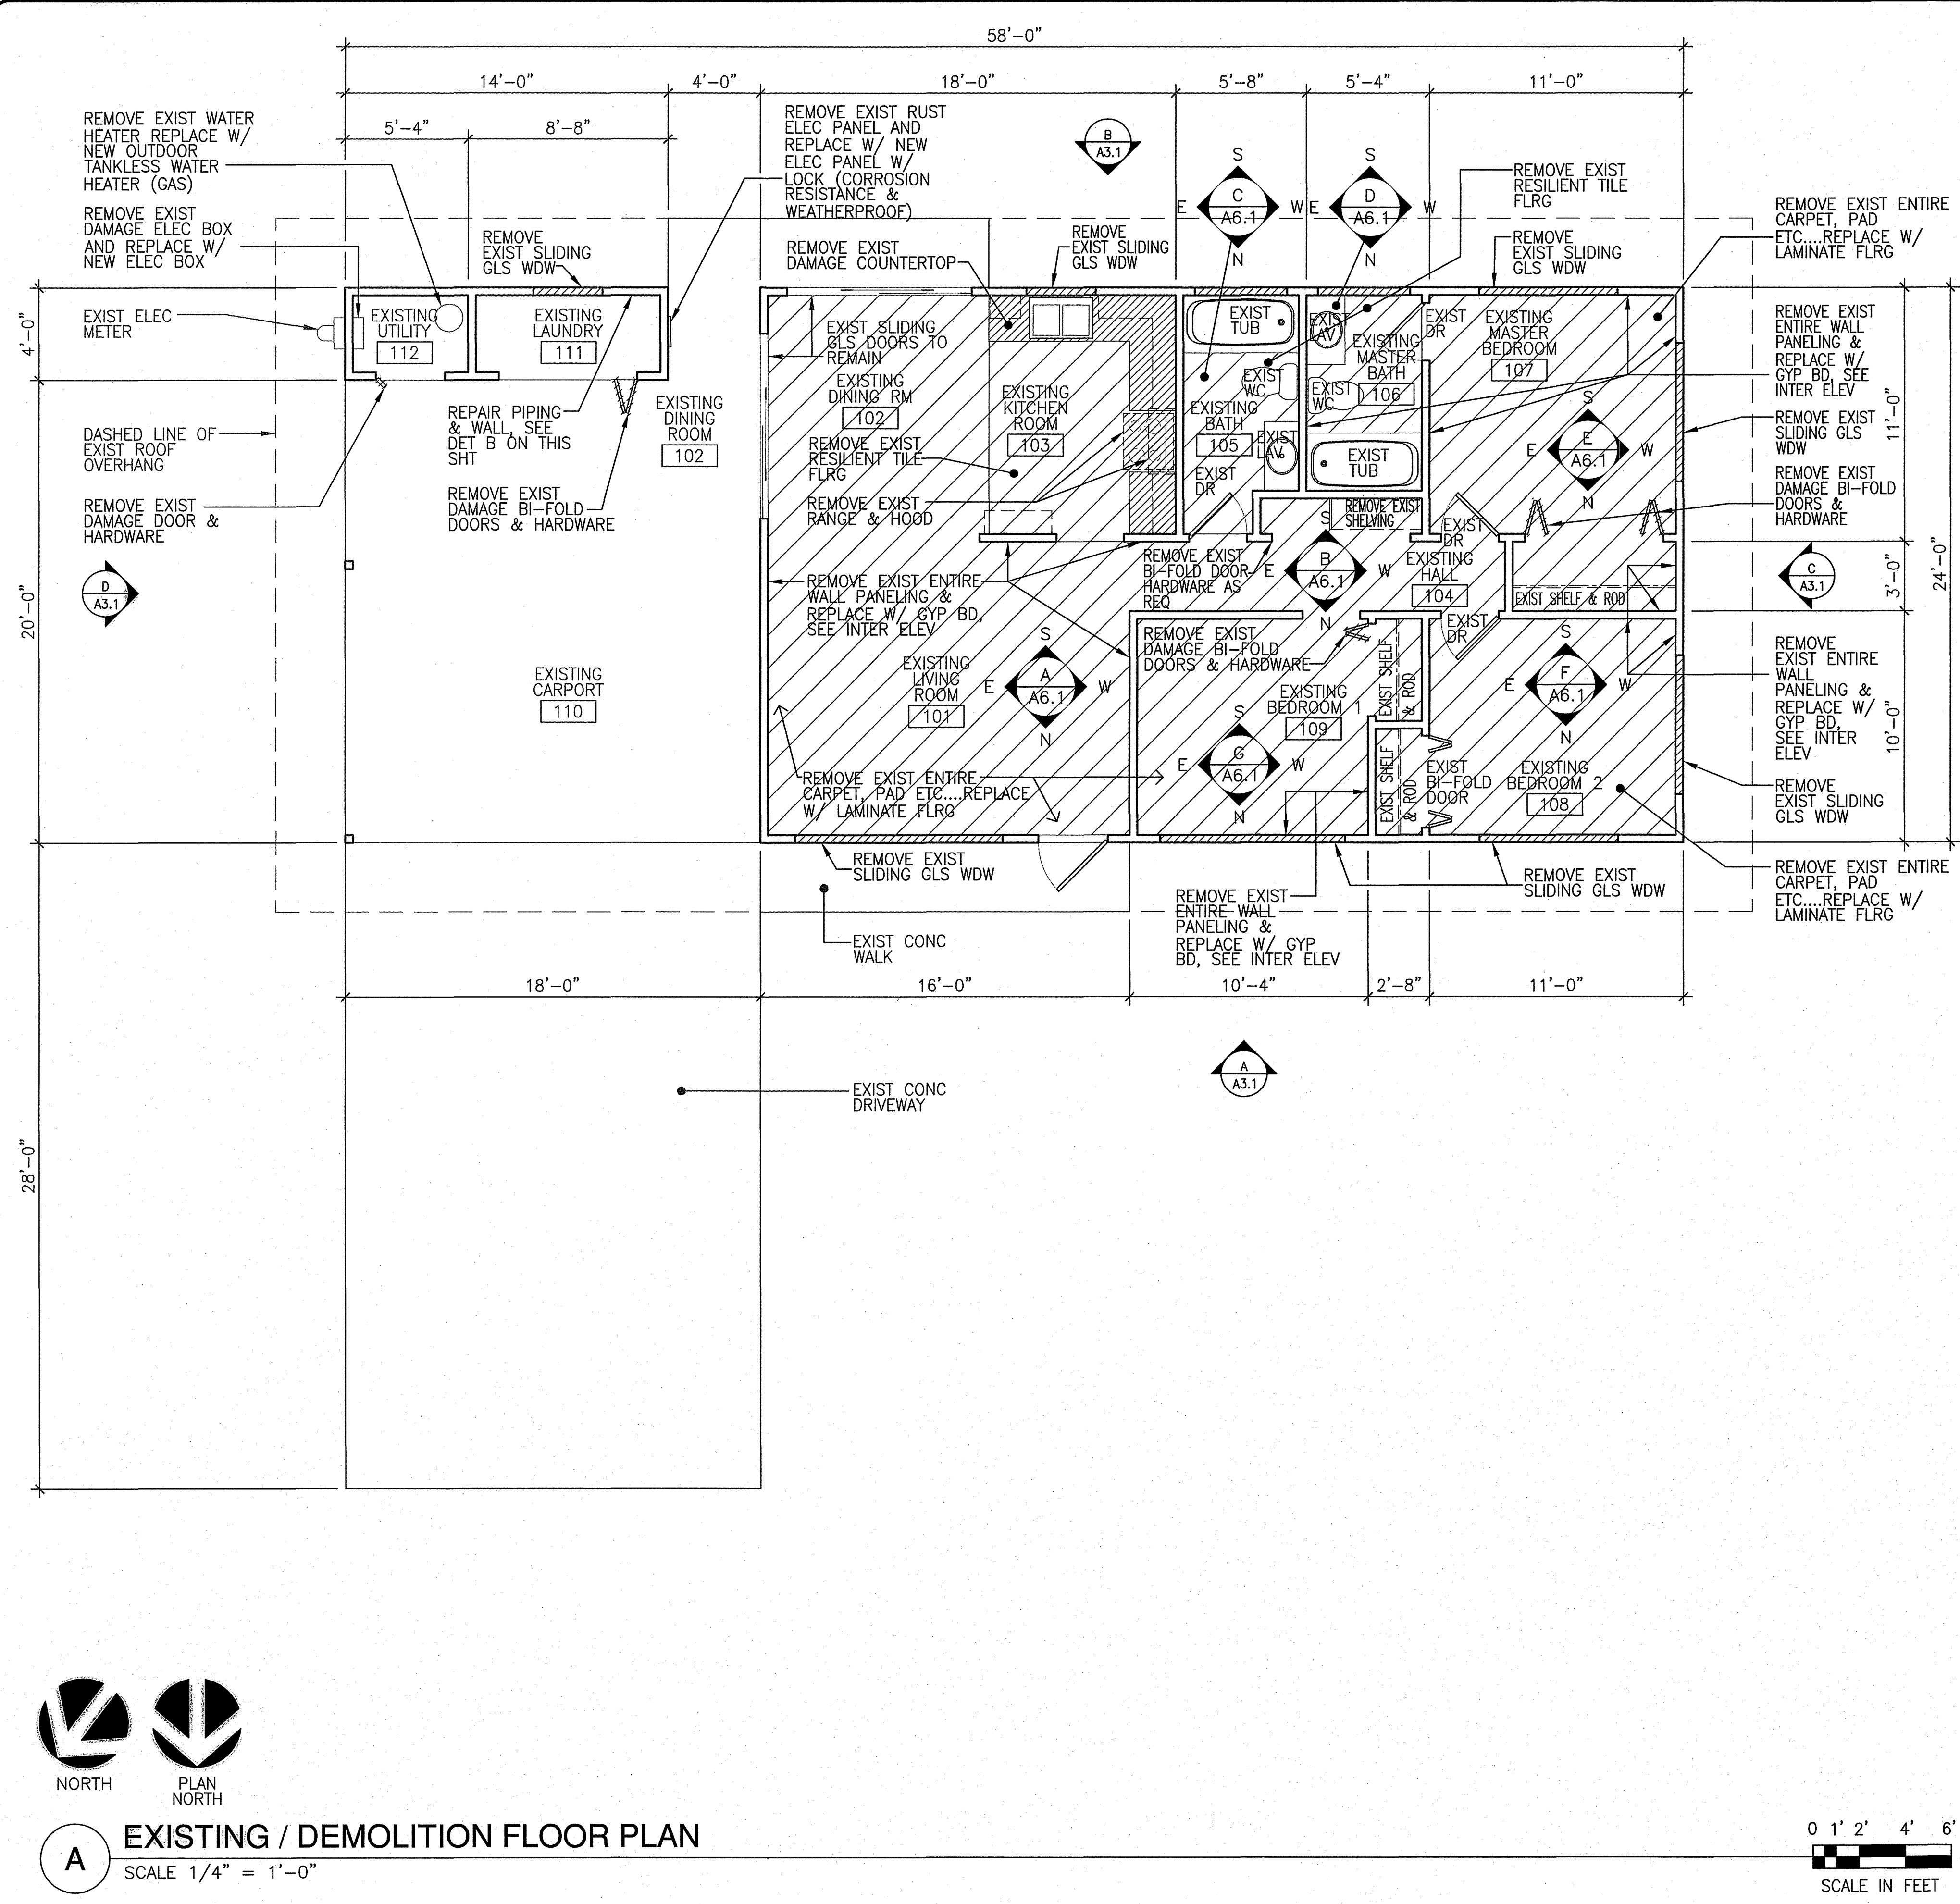

LEGEND

REMOVE

GEN NOTES:

1. CONTRACTOR SHALL PREP ALL SURFACES TO BE PAINTER

NO	DATE	DWG	CHK	REVISIONS	PRINTS TO

This work was prepared by me or under my direct supervision and construction of this project will be under my observation.


WPSA
WISCONSIN PROFESSIONAL SEAL
R. SCAMMA
LICENSED PROFESSIONAL ENGINEER
No. 5186-S
Exp. 01/30/2016

WPSA
WISCONSIN PROFESSIONAL SEAL
Gert & Structural Engineers
181 S. Main Street, Suite 201, Waukesha, WI 53186
Telephone: (262) 535-4577 Fax: (262) 535-5076





job title: DHHL KEAUKAHA LOT 131A 3 BEDROOM HOUSE REPAIR
sheet title: EXISTING / DEMOLITION FLOOR PLAN
TWK: (3) 2-1-021; 010

DESIGN BY:	WRS
DRAWN BY:	KKK
CHECKED BY:	WRS
APPROVED BY:	
DATE:	MAY 2016
SCALE:	AS NOTED
FILE No.	W1302.43

DRAWING No. **A2.1**

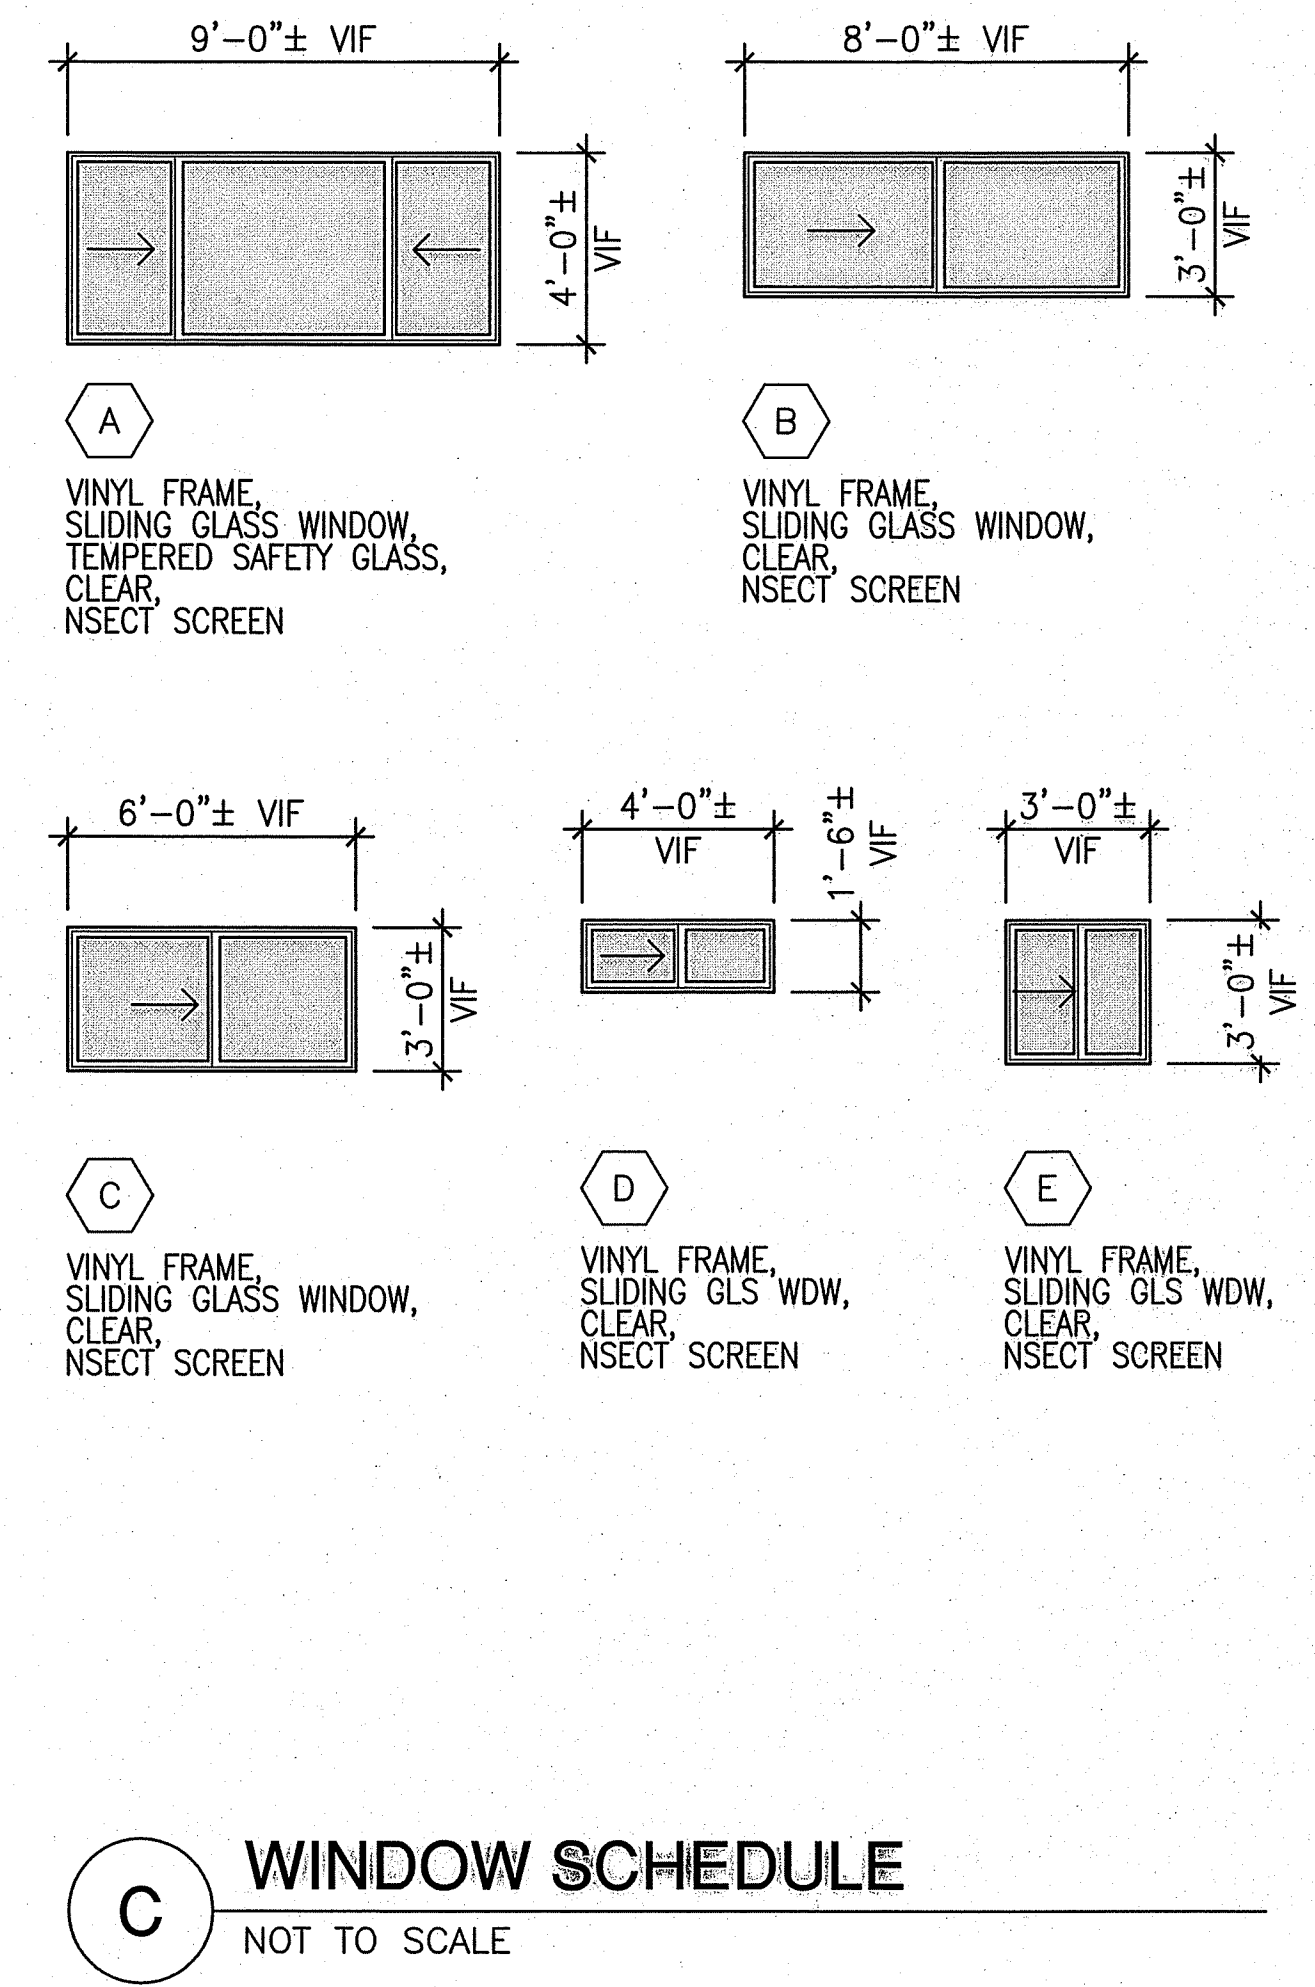

DESIGN BY:	WRS
DRAWN BY:	KKK
CHECKED BY:	WRS
APPROVED BY:	
DATE:	MAY 2015
SCALE:	AS NOTED
FILE No.	W1502.43

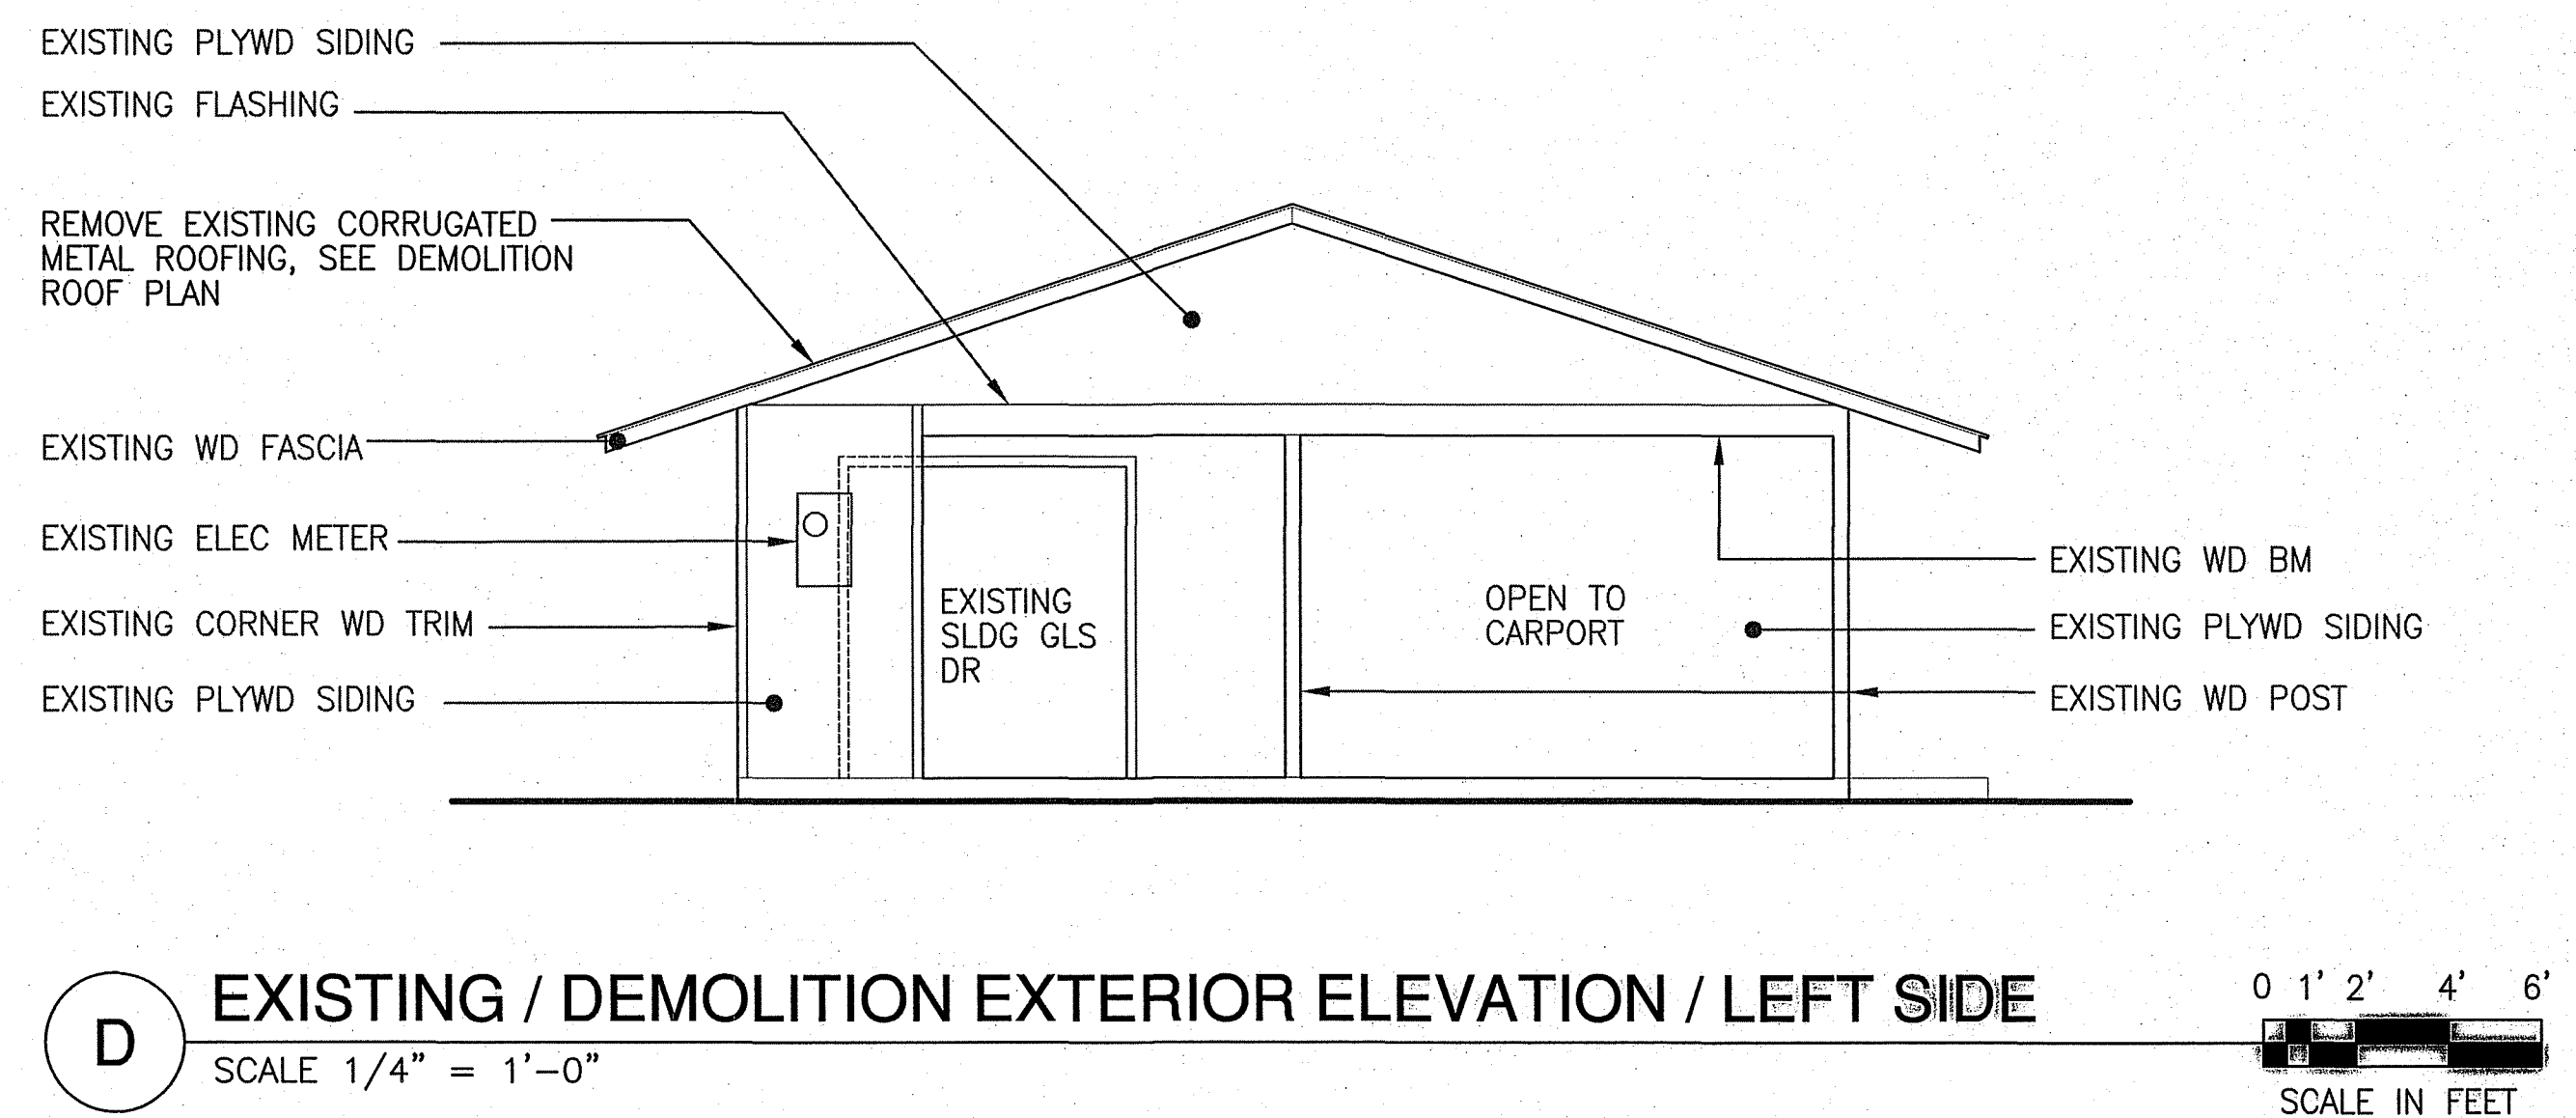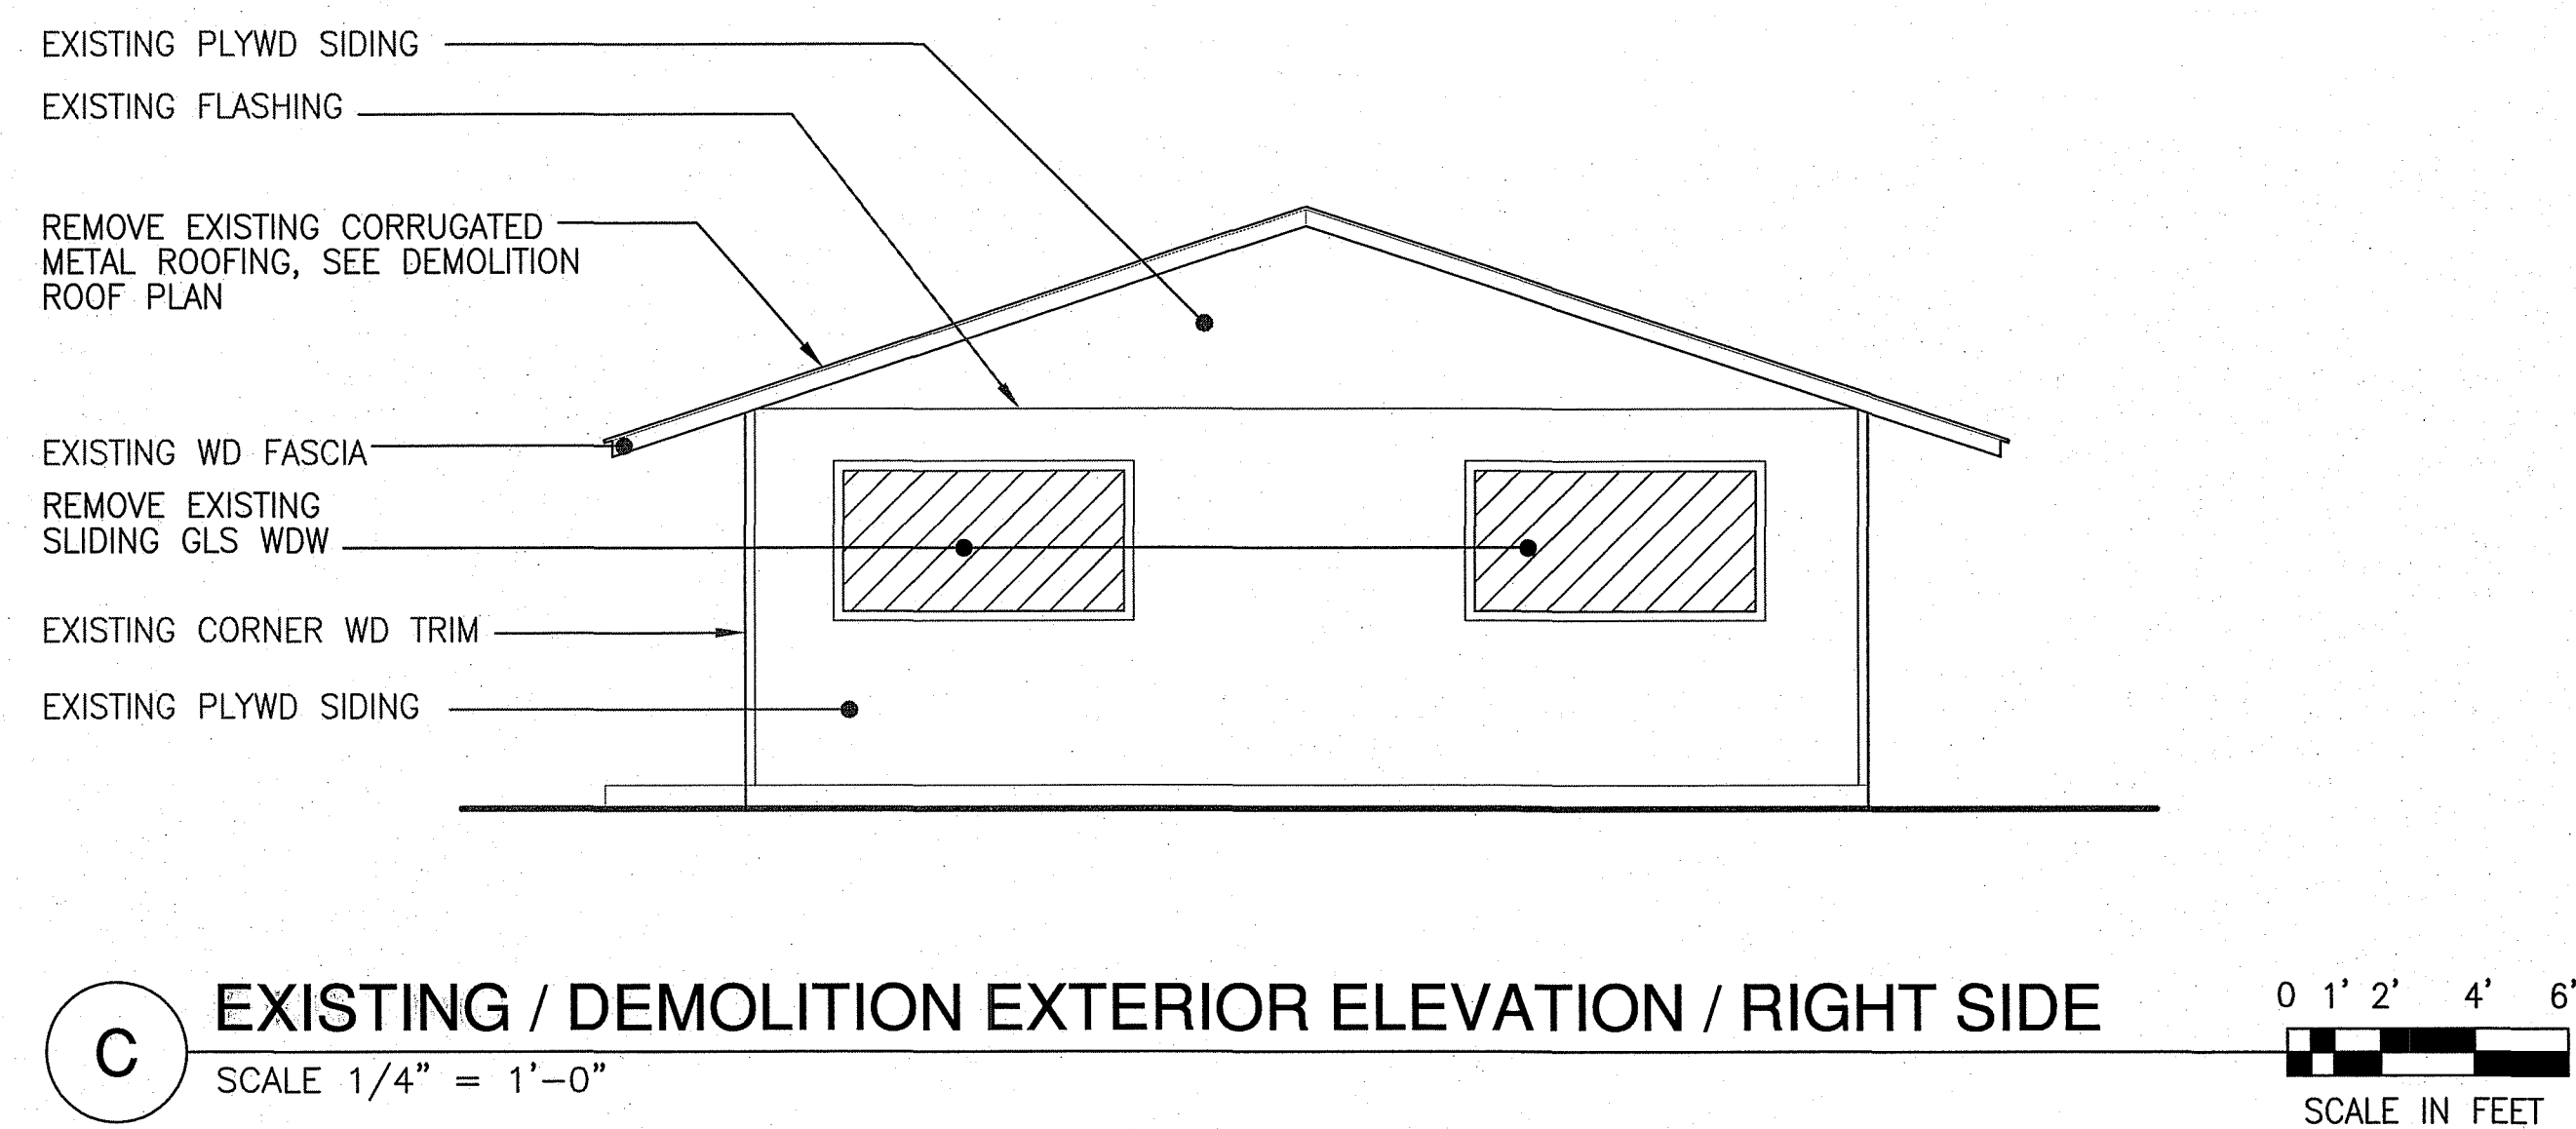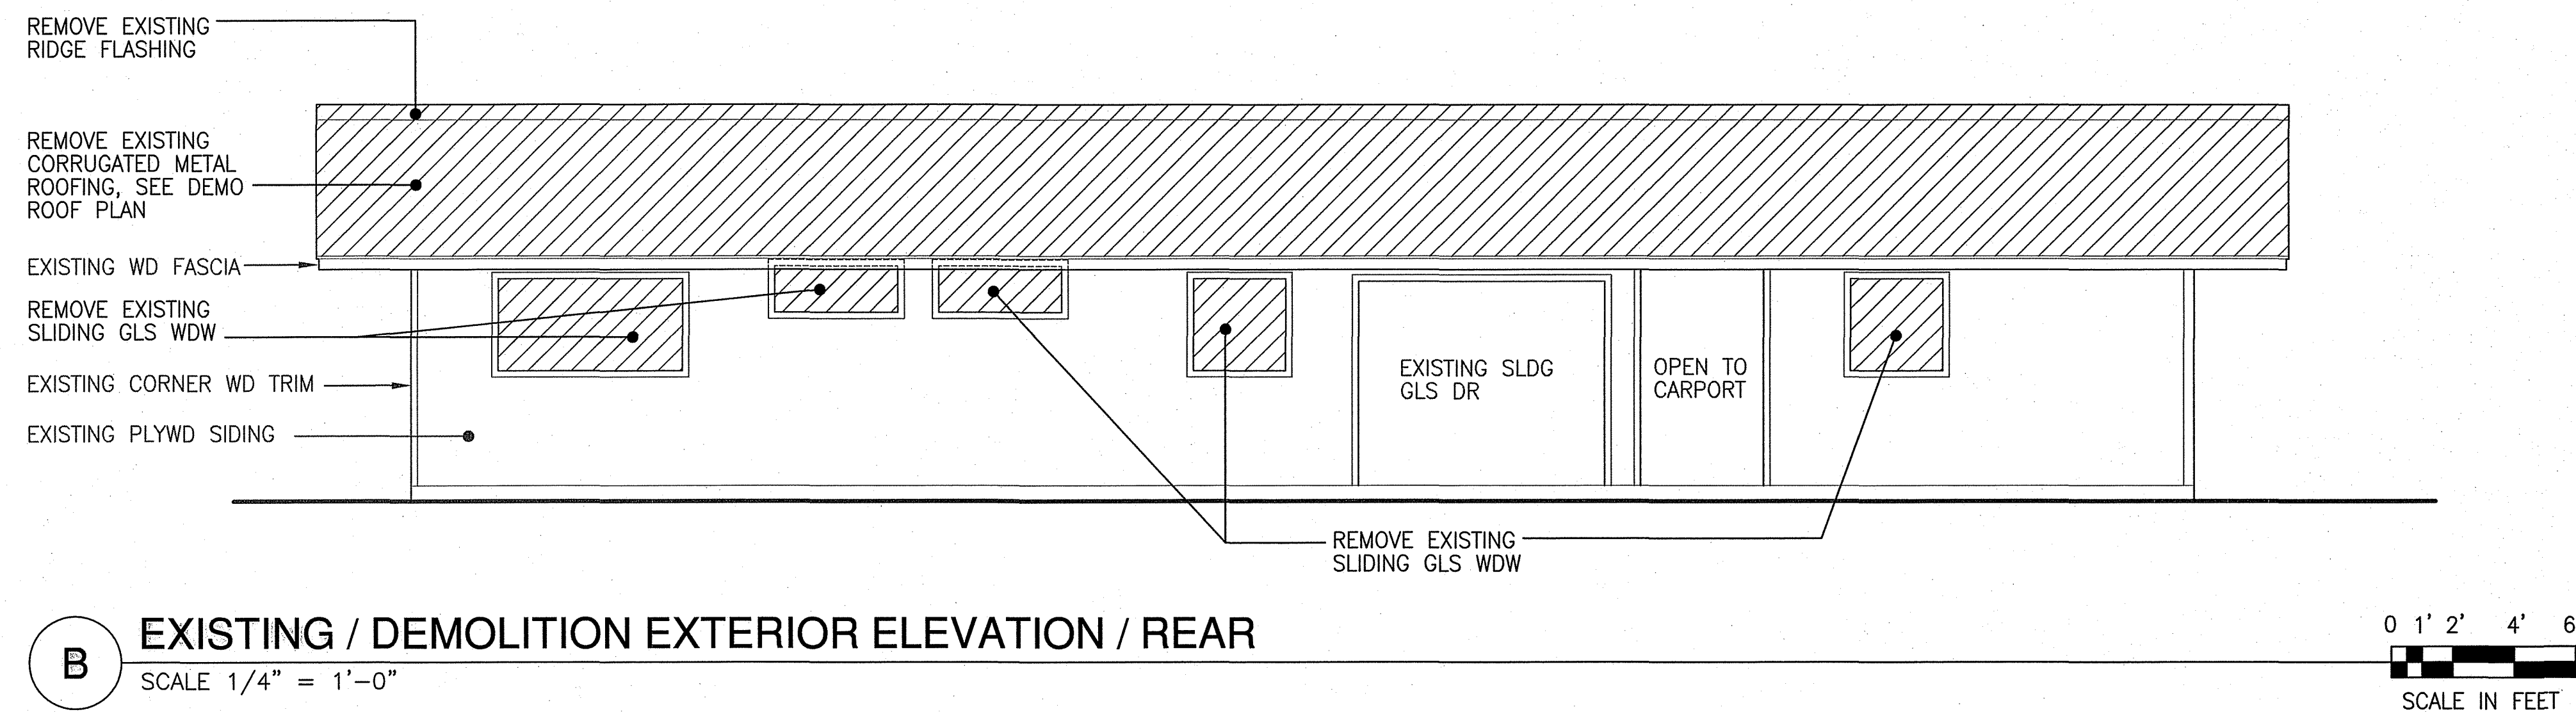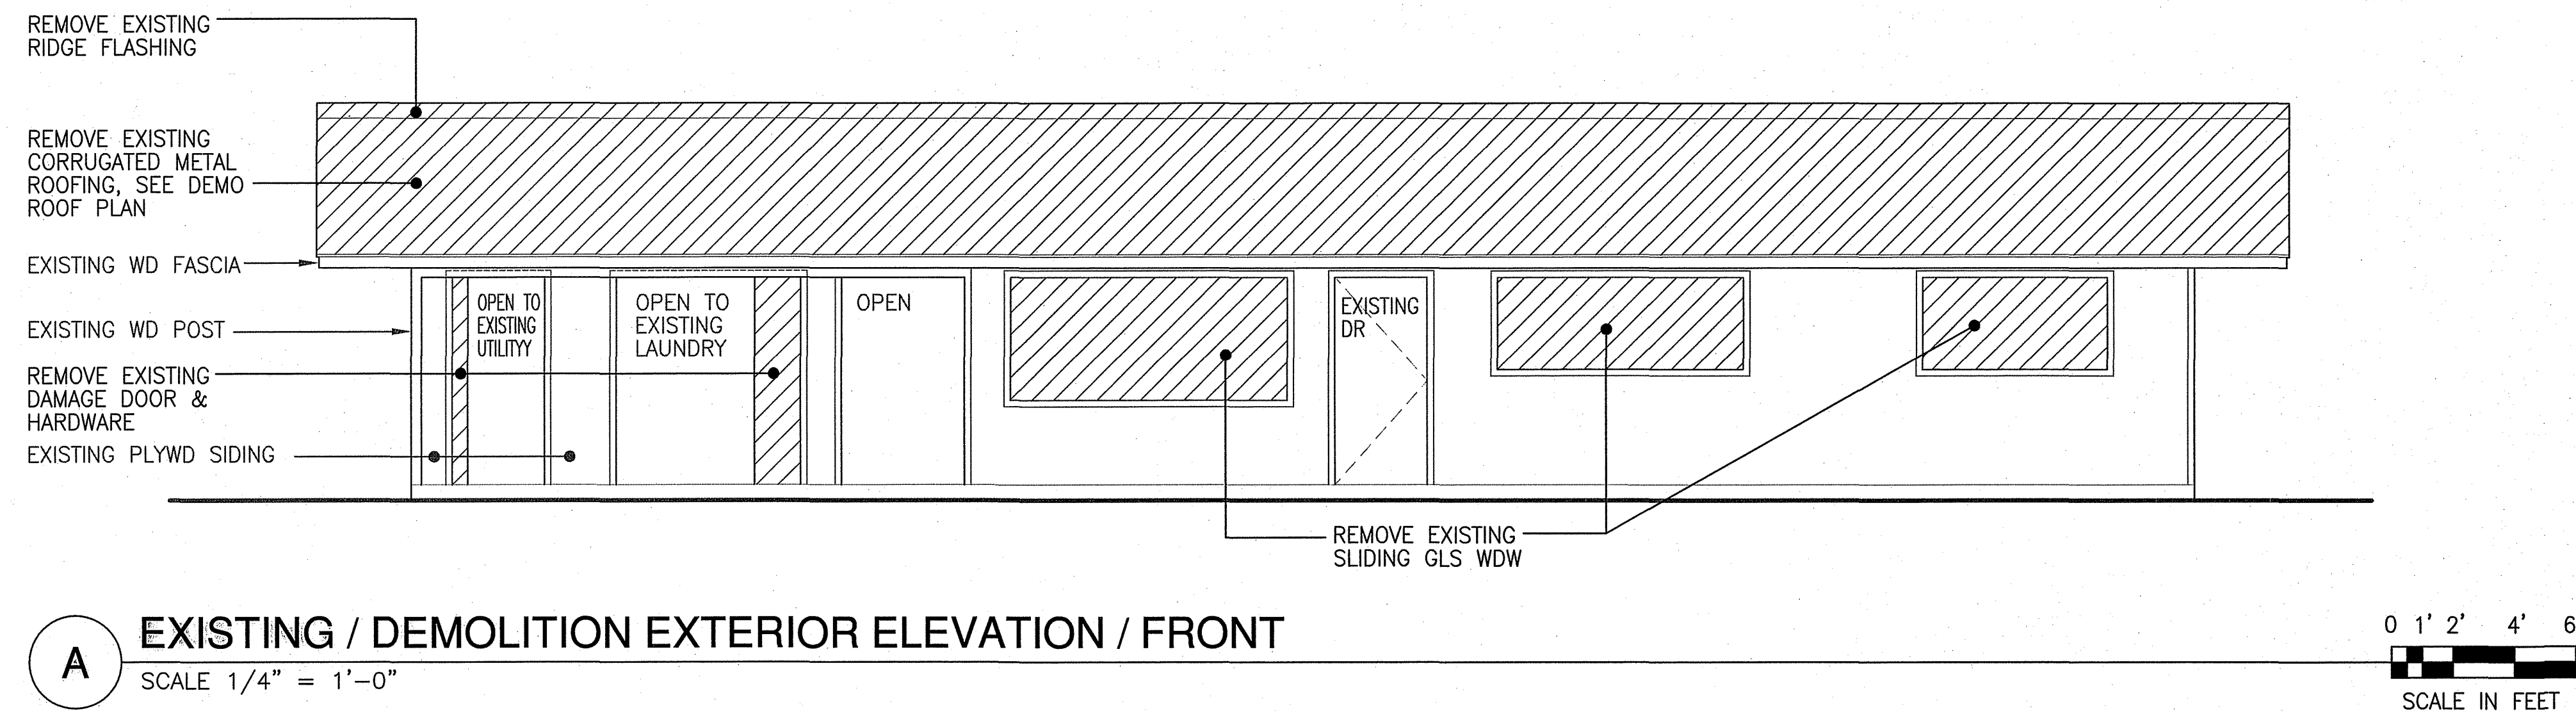

LEGEND

 REMOVE

GEN. NOTES:

1. CONTRACTOR SHALL PREP ALL SURFACES TO BE PAINTER
2. INSPECT ALL EXISTING WOOD SIDING, RAFTER, ETC....REPAIR OR REPLACE ANY DAMAGED, TERMITE OR ROTTING PRIOR TO NEW WORK

No	DATE	DWG	CHK	REVISIONS
△				
△				
△				

DATE

PRINTS TO

This work was prepared by me or under my direct supervision and the construction of this project will be under my observation.

[Signature]
 Wesley R. Sigawa & Assoc., Inc.
 Exp. 01/30/2016

The seal is circular with a double border. The outer border contains the text "WESLEY R. SIGAWA" at the top and "MICHIGAN" at the bottom, separated by two stars. The inner circle contains the text "LICENSED PROFESSIONAL ENGINEER" around the perimeter and "No. 516-S" in the center.

WPSA
Wesley H. Sappano and Associates, Inc.
Committed to Quality Performance & Value


Steel & Structural Expressions
1911 Shaw Street, Suite 201, Littleton, Colorado 80120
Telephone: (303) 655-4577 Fax: (303) 655-3070

job: DHHL KEAUKAHA LOT 131A
title: 3 BEDROOM HOUSE REPAIR
sheet: TINK: (3) 2-1-02: 010
title: EXISTING / DEMOLITION
EXTERIOR ELEVATIONS

DESIGN BY:	WRS
DRAWN BY:	KK
CHECKED BY:	WRS
APPROVED BY:	
DATE:	MAY 2015
SCALE:	AS NOTED
FILE No.	WI 302.43

DRAWING No.

A3.1

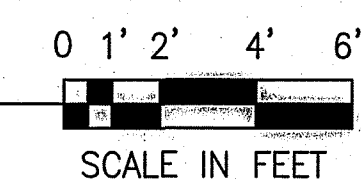

LEGEND

(continued)

 FLASHING


 REPAINT THE ENTIRE BUILDING

No	DATE	DWG CHK	REVISIONS
△			
△			
△			


DATE _____ PRINTS TO _____

This work was prepared by me or under my supervision and construction of this project will be under my observation.



Wesley R. Sagawa & Assoc., Inc.

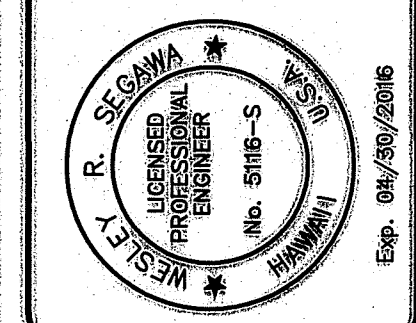

Exp. 04/30/2016

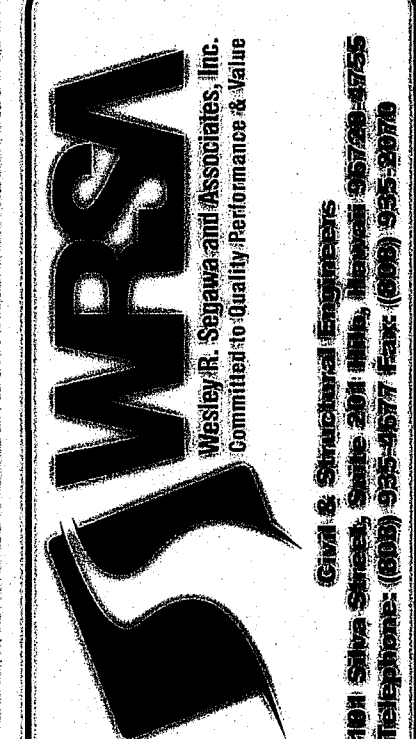

Gray & Strickland Engineers
1919 Main Street, Suite 201, Miami, Miami 957-29-4755
Telephone: (305) 955-4677 Fax: (305) 955-8170

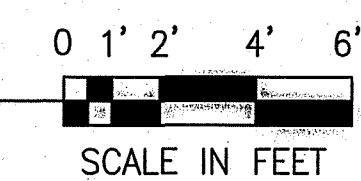
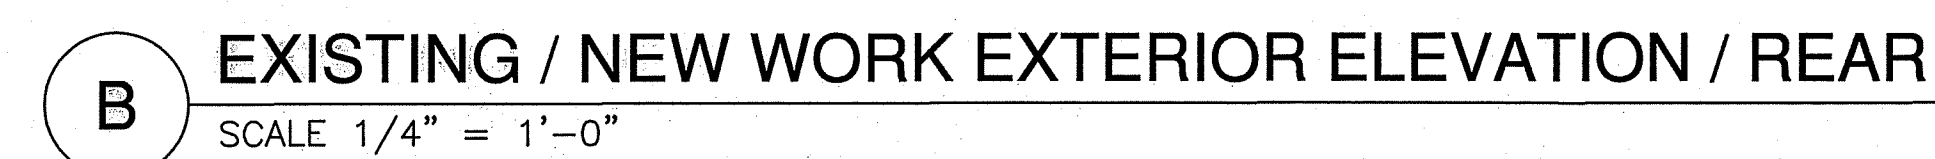


PATCH DAMAGE
CONCRETE HOLES
TO MATCH
ADJACENT
SURFACE



REPAIR OR PATCH
DAMAGE CRACK TO MATCH
ADJACENT SURFACE

E PHOTO / EXTERIOR

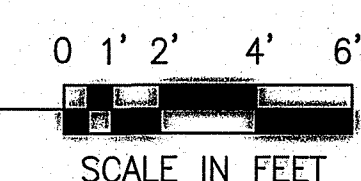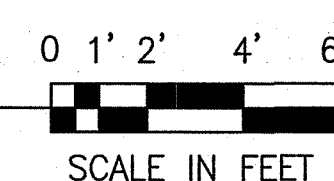


job. **DHHL KEAUKAHA LOT 131A**
title: **3 BEDROOM HOUSE REPAIR**
sheet **TWK: (S) 2-1-021:010**
title: **EXISTING / NEW WORK**
EXTERIOR ELEVATIONS

DESIGN BY:	WRS
DRAWN BY:	KK
CHECKED BY:	WRS
APPROVED BY:	
DATE:	MAY 2015
SCALE:	AS NOTED
FILE No.	WI 302.43


DRAWING No.

A3.2

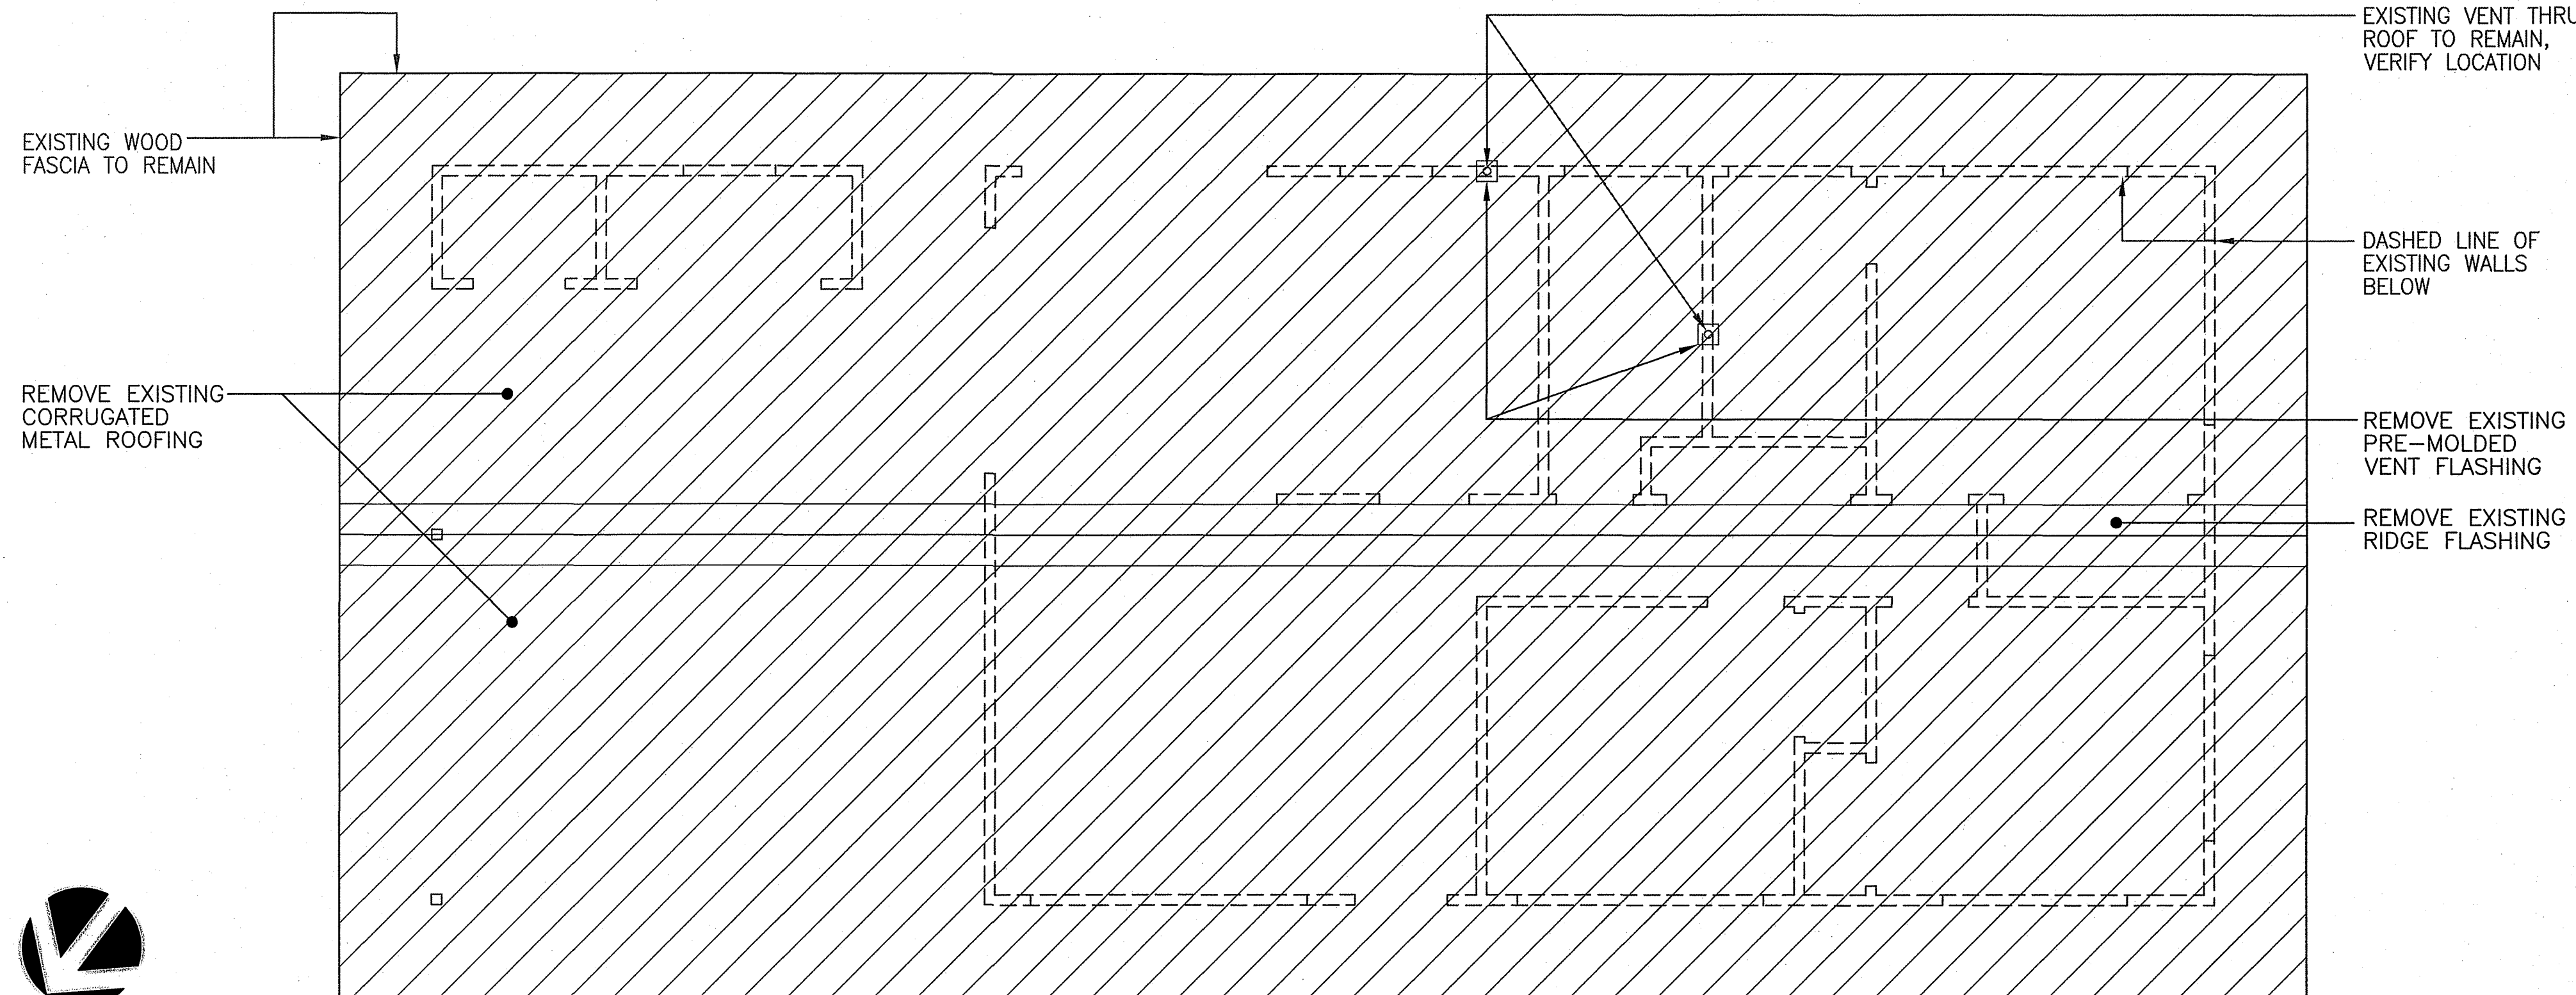


A EXISTING / DEMOLITION ROOF PLAN
SCALE 1/4" = 1'-0"

0' 1' 2' 4' 6'
SCALE IN FEET

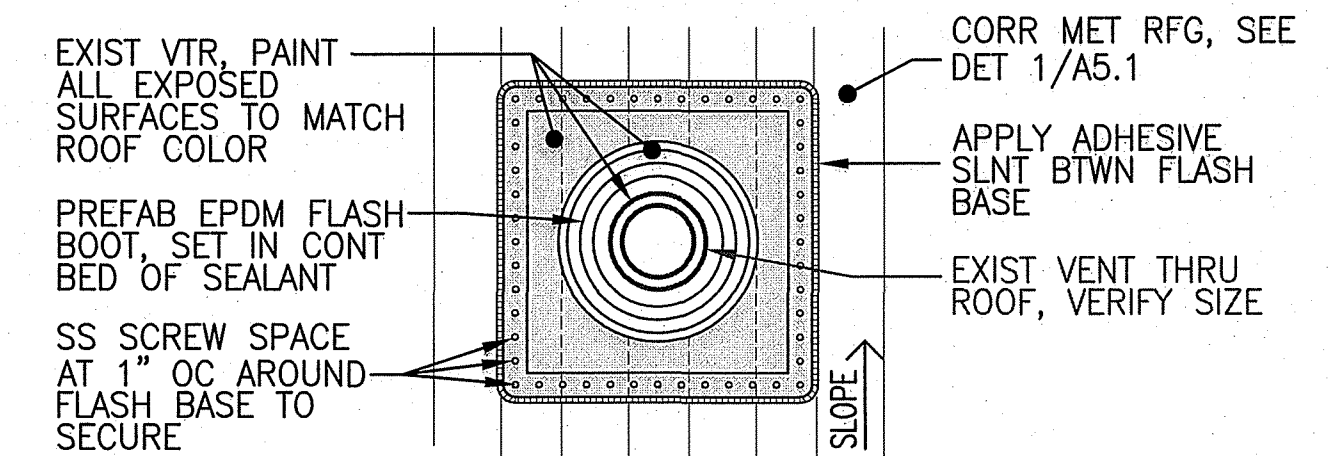

PLAN

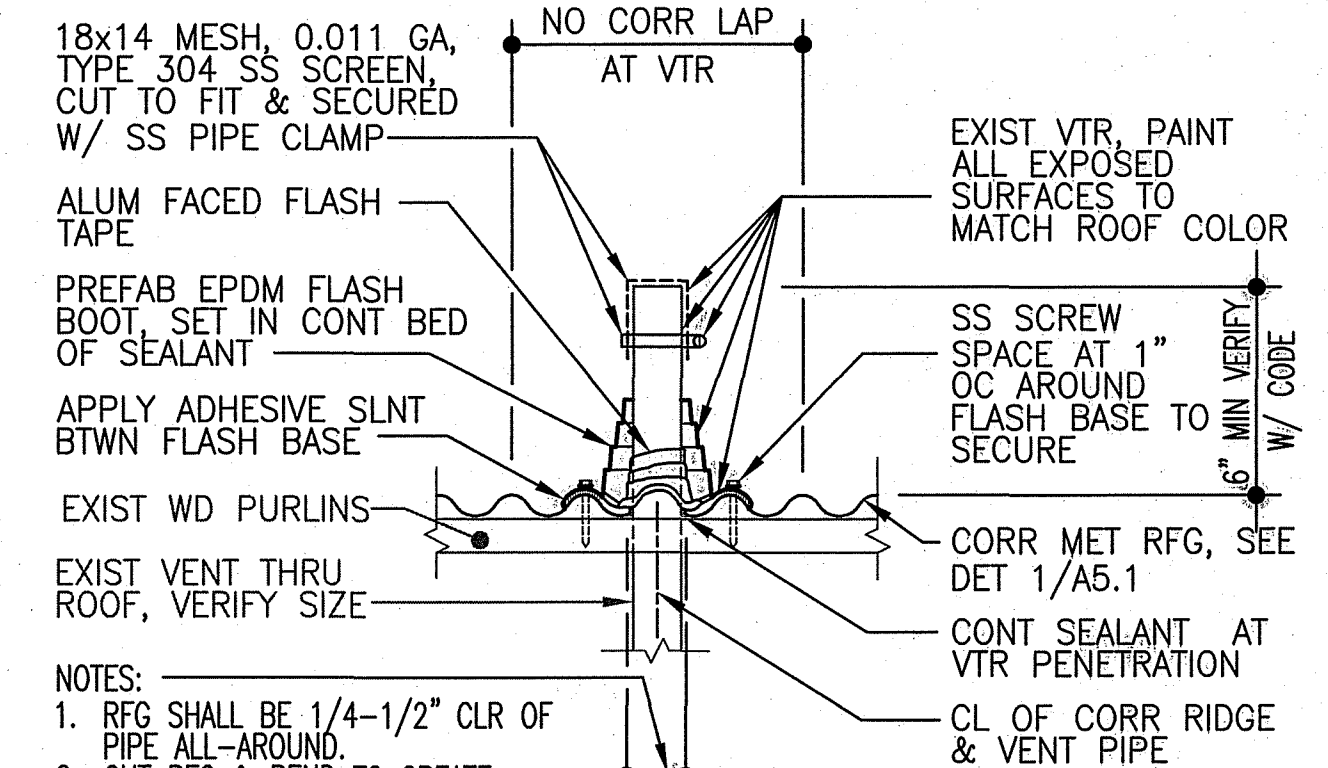


- NOTES:
1. RFG SHALL BE 1/4-1/2" CLR OF PIPE ALL-AROUND.
 2. CUT RFG & BEND TO CREATE POSITIVE SLOPE AWAY FROM VTR.
 3. PAINT ALL CUT ENDS OF RFG WHERE CONCEALED.
 4. COORD VTR LOCATION W/RFG RIDGES AT ALL TIMES, ADJUST AS NECESSARY.

SECTION


1 NEW FLASHING AT EXISTING VTR
SCALE 1 1/2" = 1'-0"

0' 2' 4' 8' 12"
SCALE IN INCH

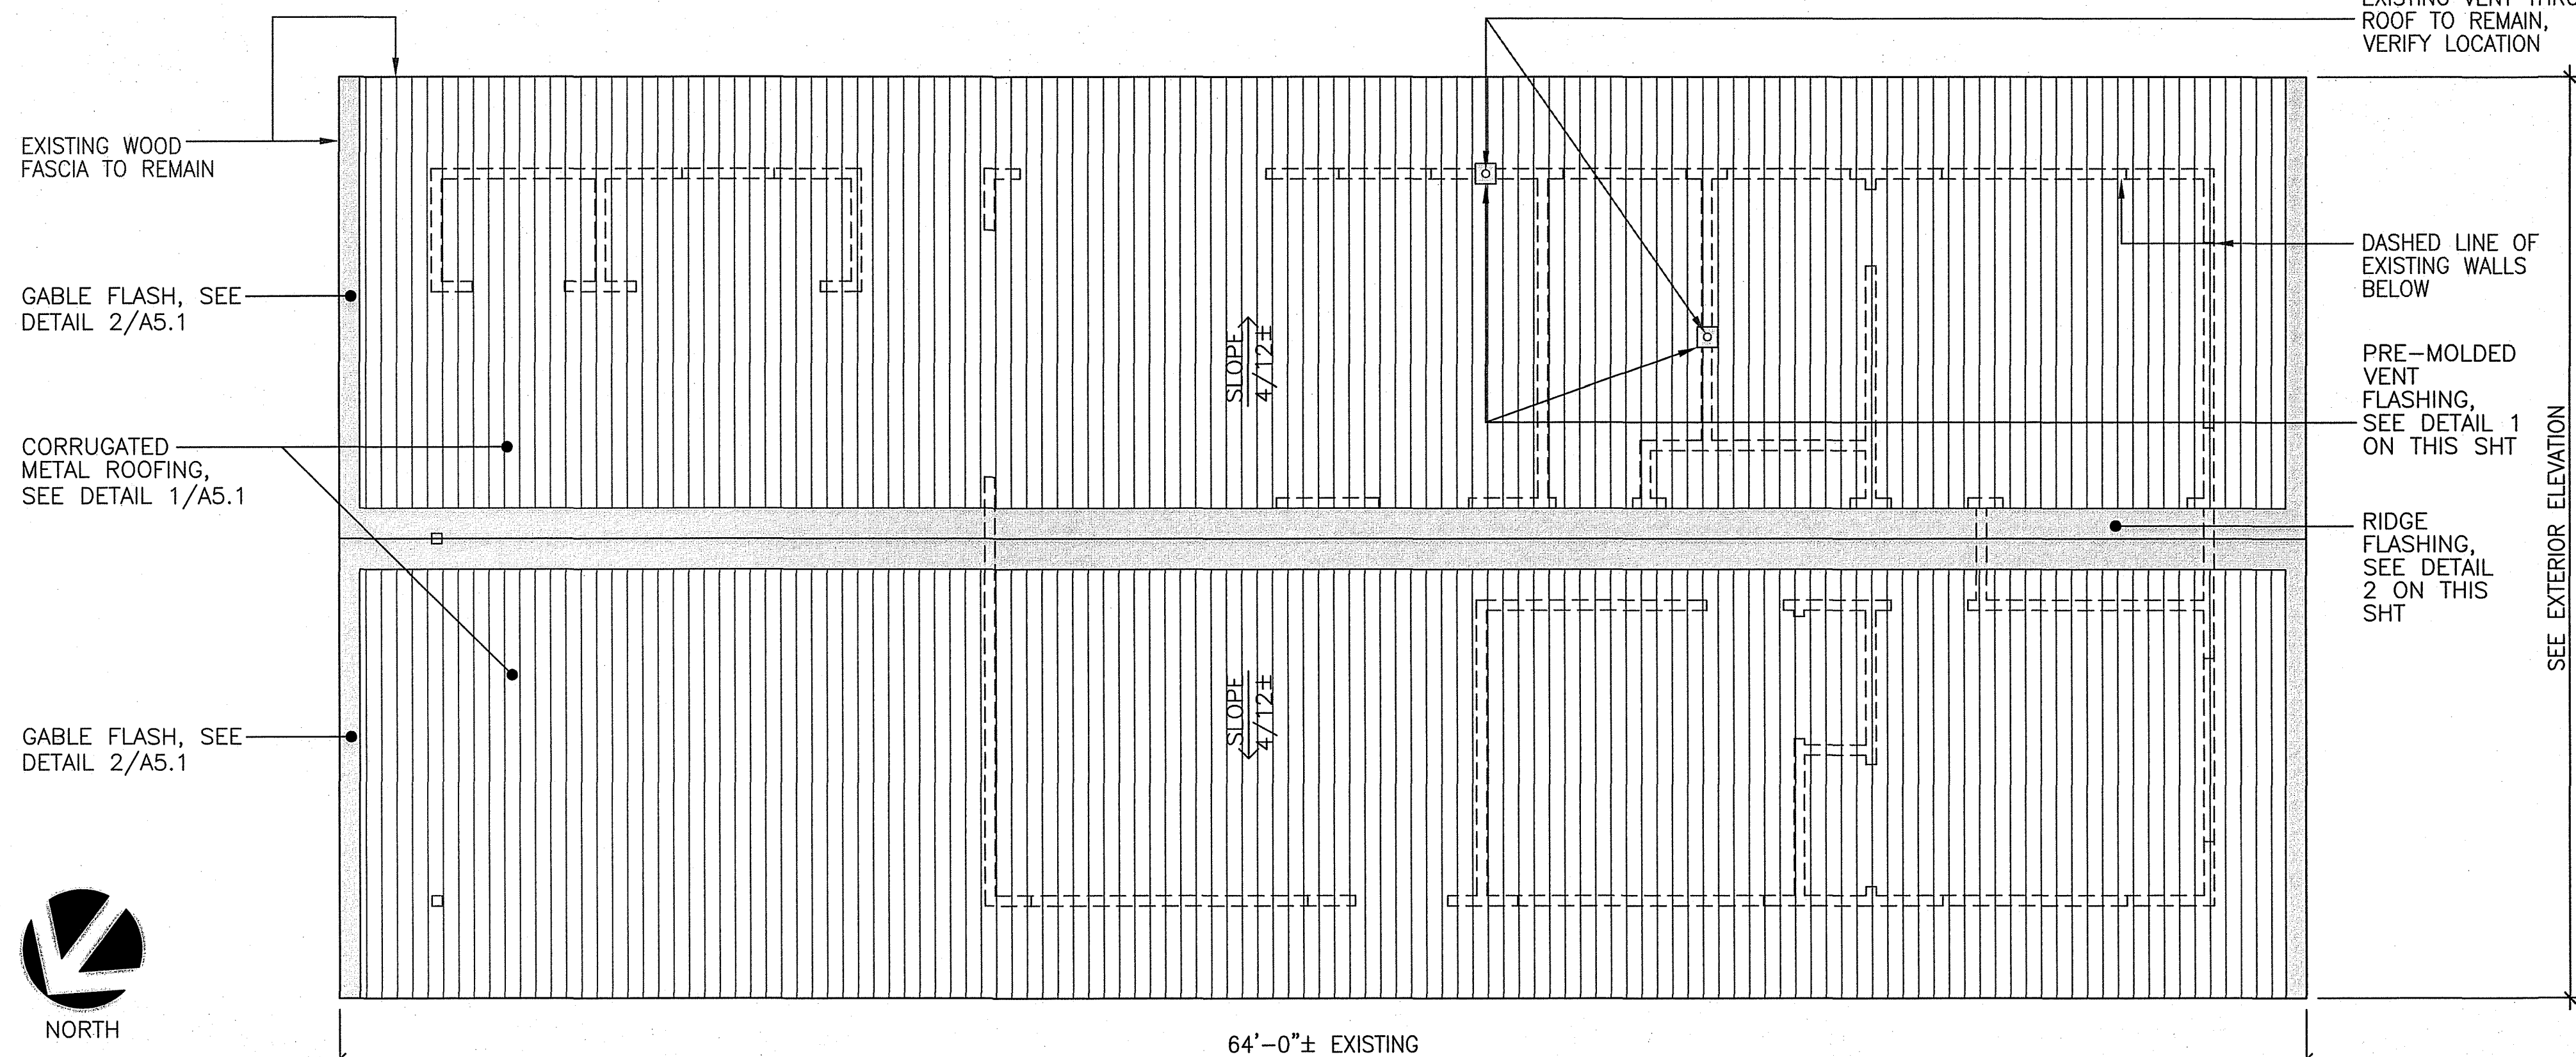


B EXISTING / NEW WORK ROOF PLAN
SCALE 1/4" = 1'-0"

0' 1' 2' 4' 6'
SCALE IN FEET

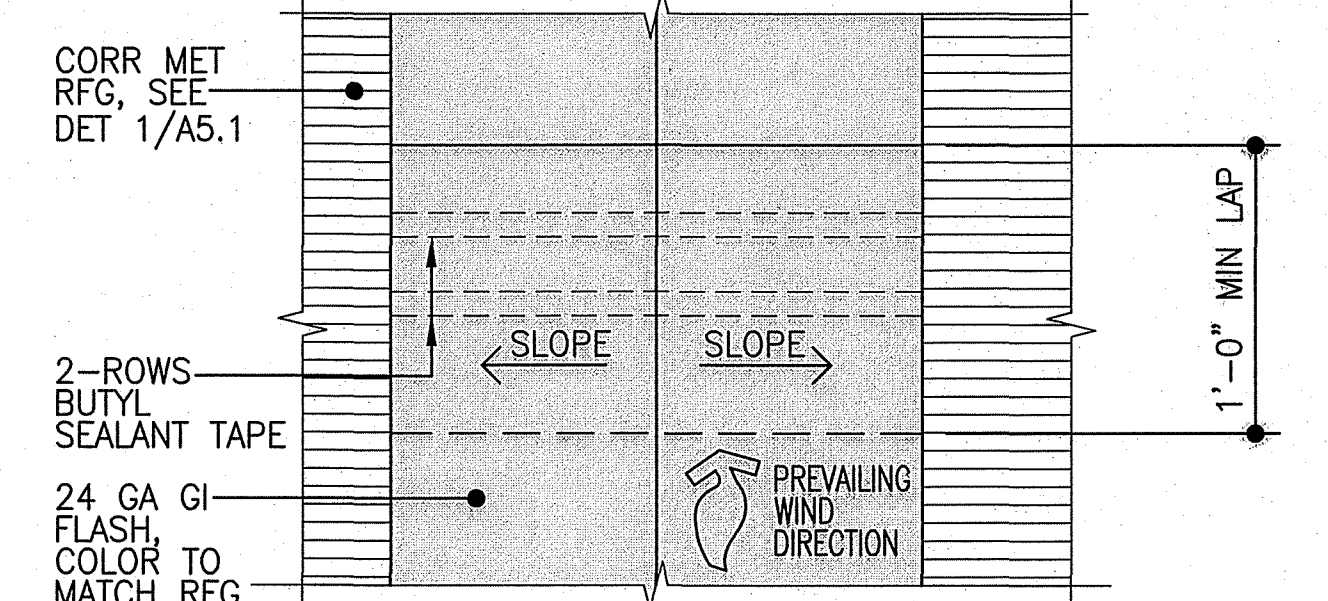

PLAN

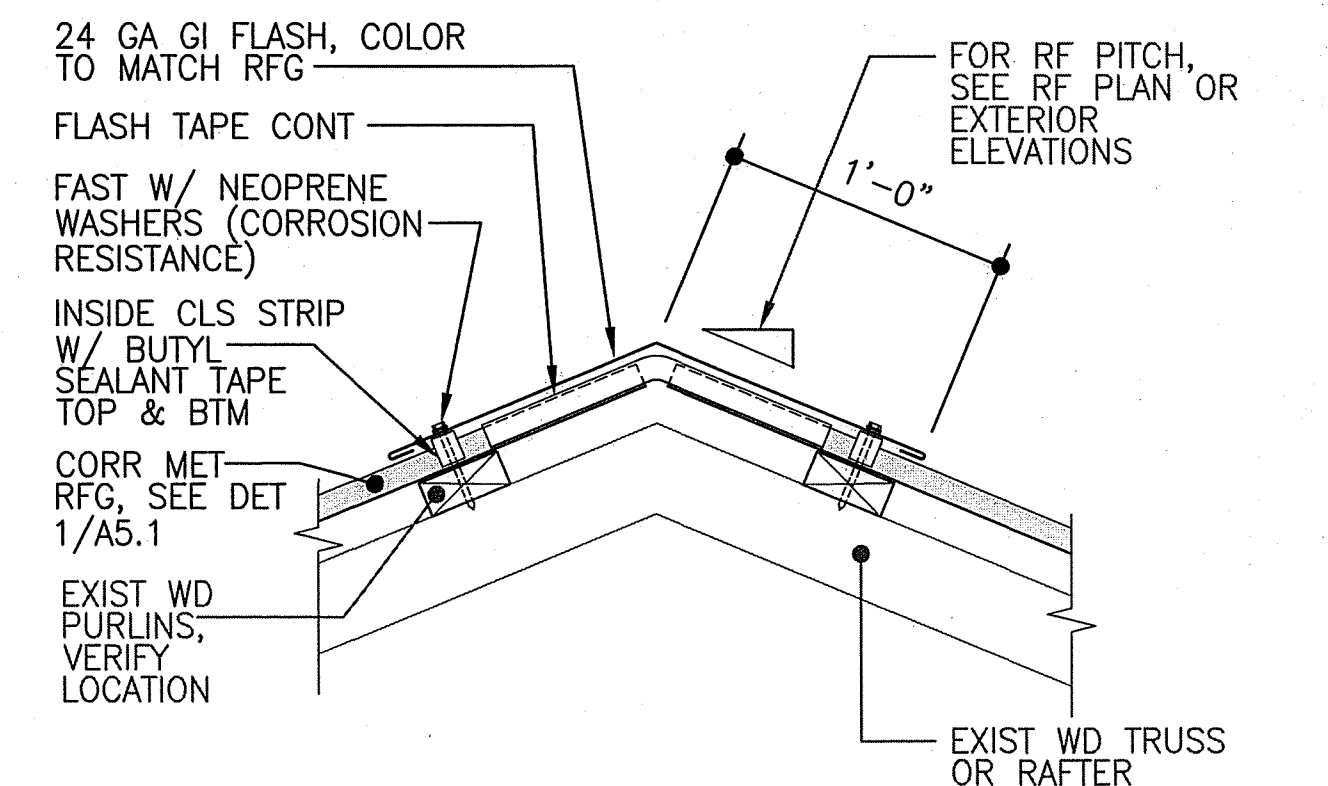

SECTION

2 RIDGE FLASHING DETAIL
SCALE 1 1/2" = 1'-0"

0' 2' 4' 8' 12"
SCALE IN INCH

NO	DATE	DWG CHK	REVISIONS	PRINTS TO
1				
2				
3				
4				
5				
6				
7				
8				
9				
10				

This work was prepared by me and I am a duly licensed professional engineer and will be under my observation.

R. SEGAWA
LICENSED PROFESSIONAL ENGINEER
No. 5118-S
Exp. 09/30/2016




WRS
WILSON ROOFING & SEALING, INC.
1000 S. 10th St., Suite 200, Phoenix, AZ 85006
Telephone: (602) 955-9577 Fax: (602) 955-9578

WRS
WILSON ROOFING & SEALING, INC.
1000 S. 10th St., Suite 200, Phoenix, AZ 85006
Telephone: (602) 955-9577 Fax: (602) 955-9578

job title: DHHL KEAUKAHA LOT 131A 3 BEDROOM HOUSE REPAIR
sheet title: EXISTING / DEMOLITION / NEW WORK ROOF PLAN
job title: sheet title:



DESIGN BY:	WRS
DRAWN BY:	KIK
CHECKED BY:	WRS
APPROVED BY:	
DATE:	MAY 2016
SCALE:	AS NOTED
FILE No.	W 302.43

DRAWING No.
A4.1

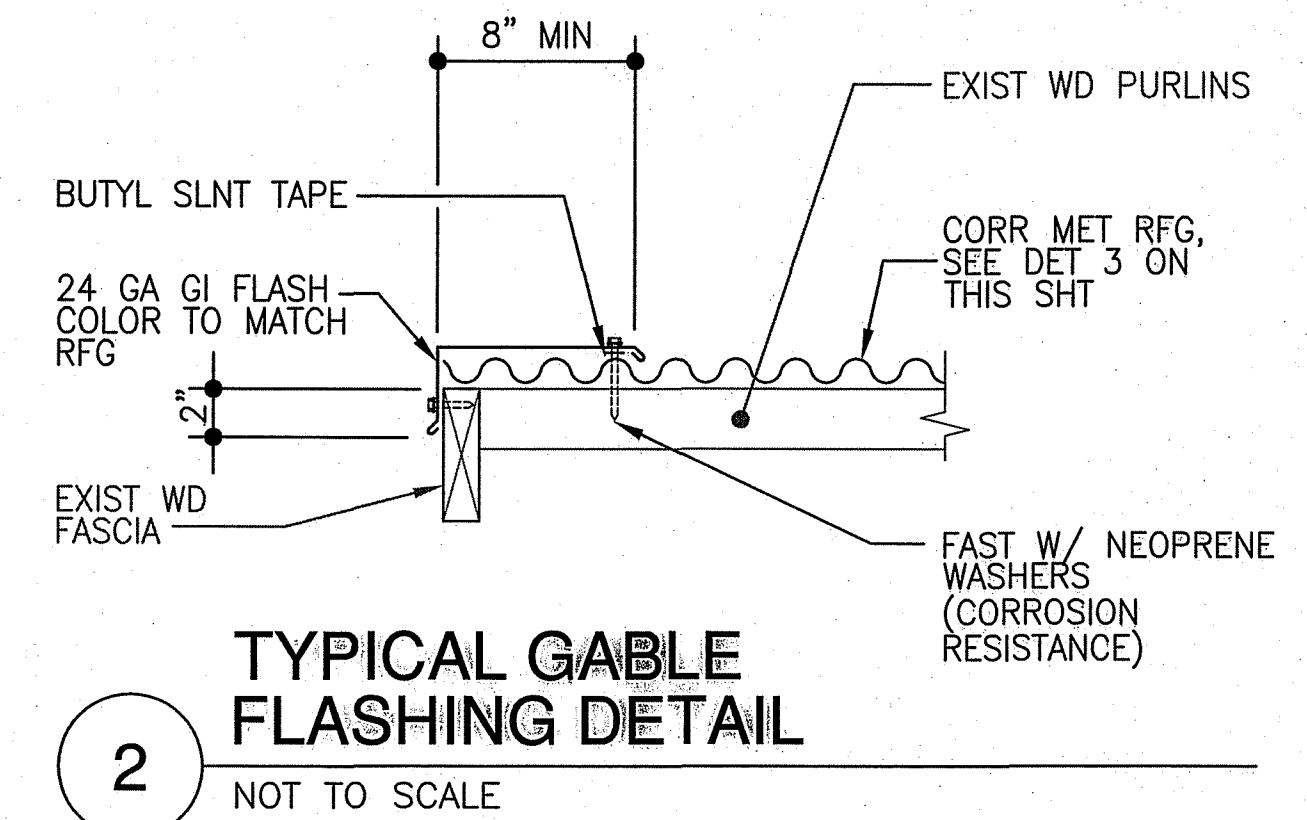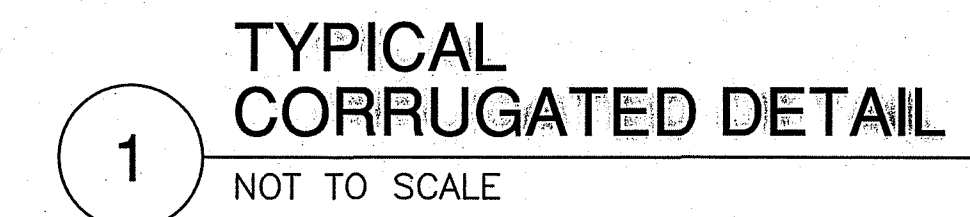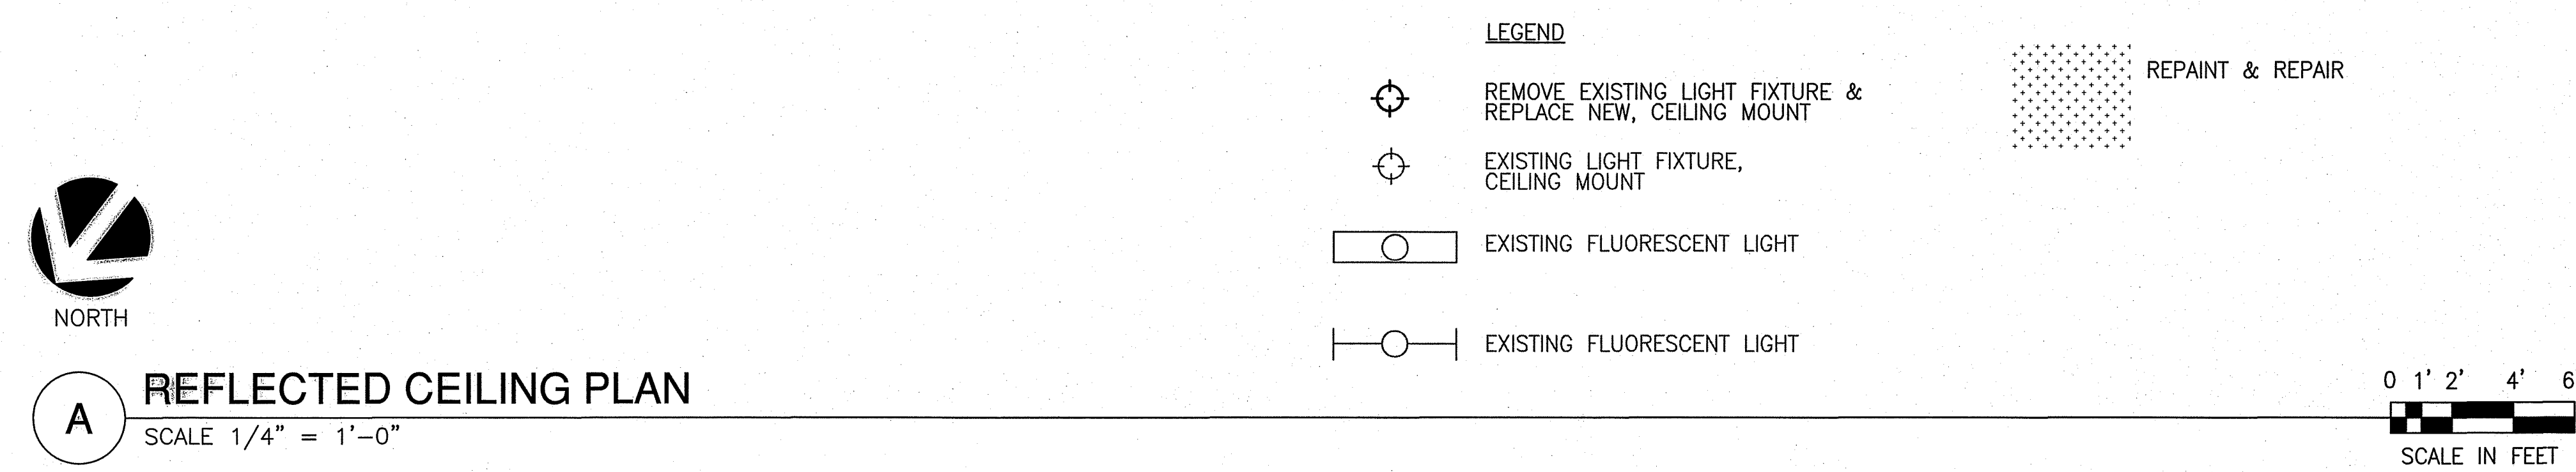

No	DATE	DWG CHK	REVISIONS
△			
△			
△			
△			
DATE			PRINTS TO

This work was prepared by me or under my supervision and construction of this project will be under my observation.

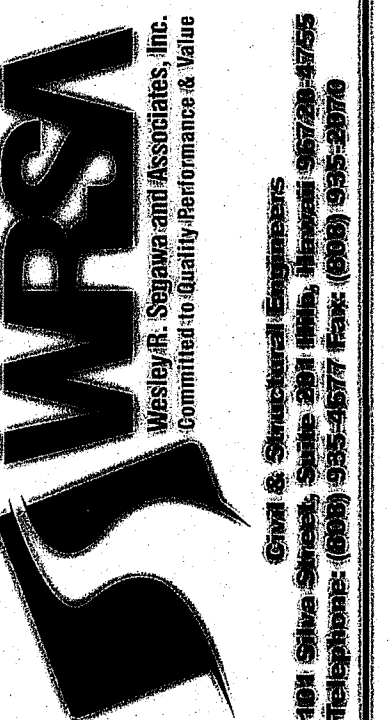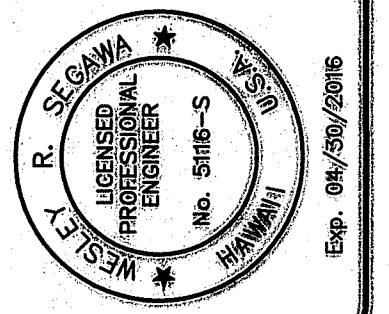


job: DHHL KEAUKAHA LOT 131A
title: 3 BEDROOM HOUSE REPAIR
sheet: TWK: (3) 2-1-02: 010
title: REFLECTED CEILING PLAN,
DETAILS

DESIGN BY:	WRS
DRAWN BY:	KKK
CHECKED BY:	WRS
APPROVED BY:	
DATE:	MAY 2015
SCALE:	AS NOTED
FILE No.	W1302.43

DRAWING No.

A5.1

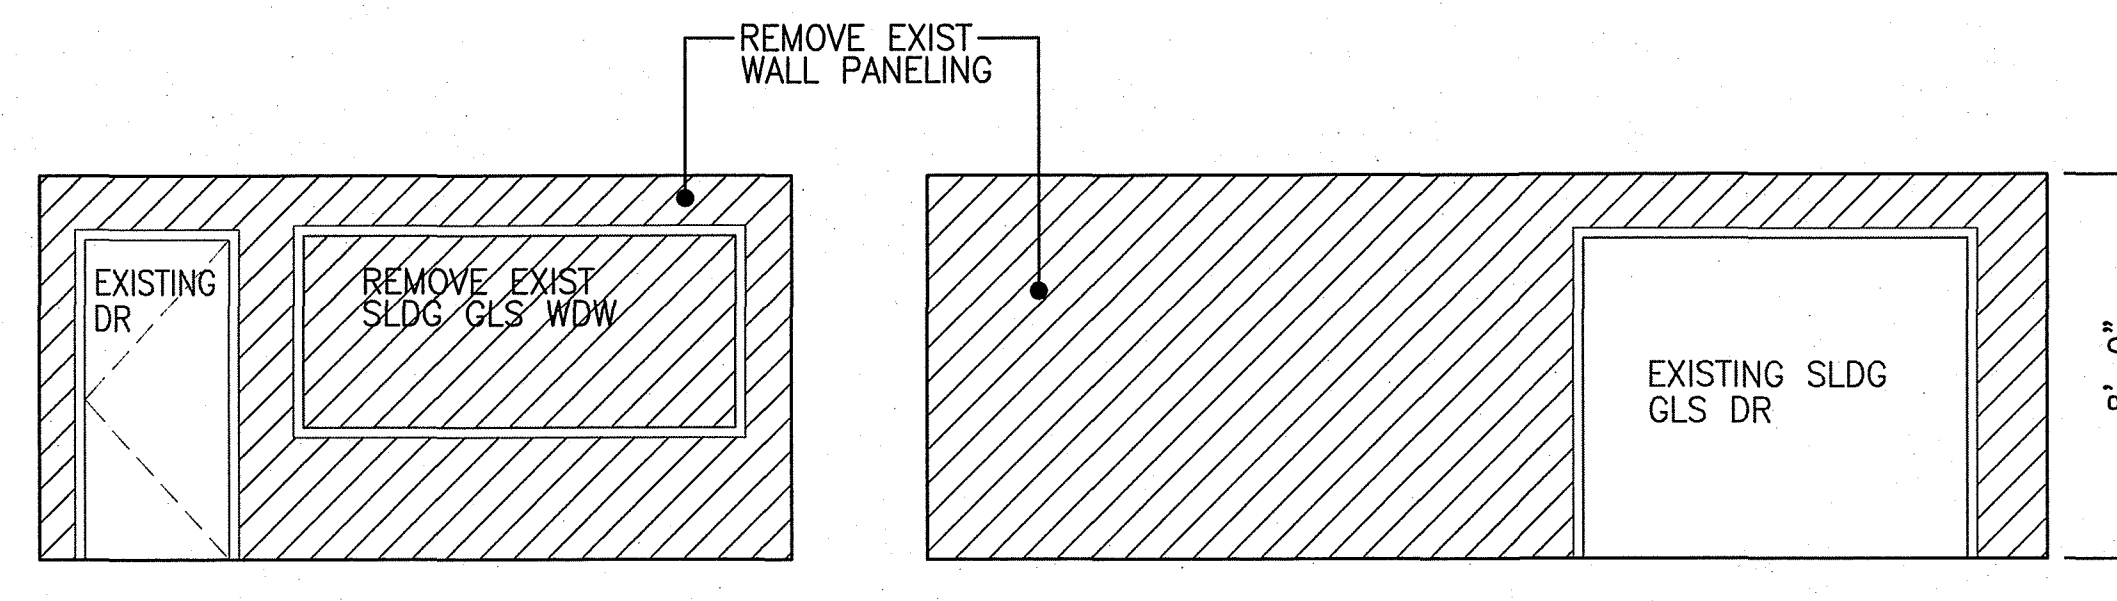

0 1' 2' 4'

SCALE IN FEET

SCALE 1/4" = 1'-0"

No	DATE	DWG	CHK	REVISIONS
△				
△				
△				

**DHHL KEAUKAHA LOT 131A
3 BEDROOM HOUSE REPAIR**


TMK: (3) 2-1-021-010

**EXISTING / DEMOLITION
INTERIOR ELEVATIONS**


DESIGN BY:	WRS
DRAWN BY:	KKK
CHECKED BY:	WRS
APPROVED BY:	
DATE:	MAY 2015
SCALE:	AS NOTED
FILE No.	WI 302.43

DRAWING No.


A6.1

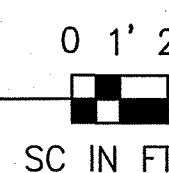


EXISTING / DEMO INT ELEV / EXIST HALL #104
SCALE 1/4" = 1'-0"

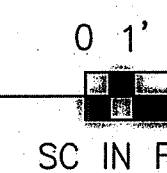


EXISTING / DEMO INT ELEV / EXIST BATH #105

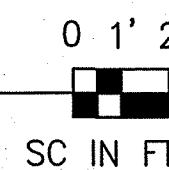


EXISTING / DEMO INT ELEV / EXIST MASTER BATH #106

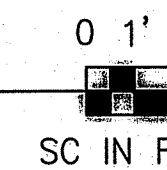


EXISTING / DEMO INT ELEV / EXIST MASTER BEDROOM #107

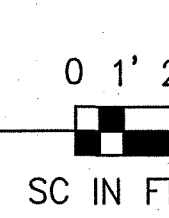

EXISTING / DEMO INT ELEV / EXIST BEDROOM 2 #108
SCALE 1/4" = 1'-0"

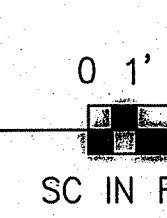

EXISTING / DEMO INT ELEV / EXIST BEDROOM 1 #109
SCALE 1/4" = 1'-0"

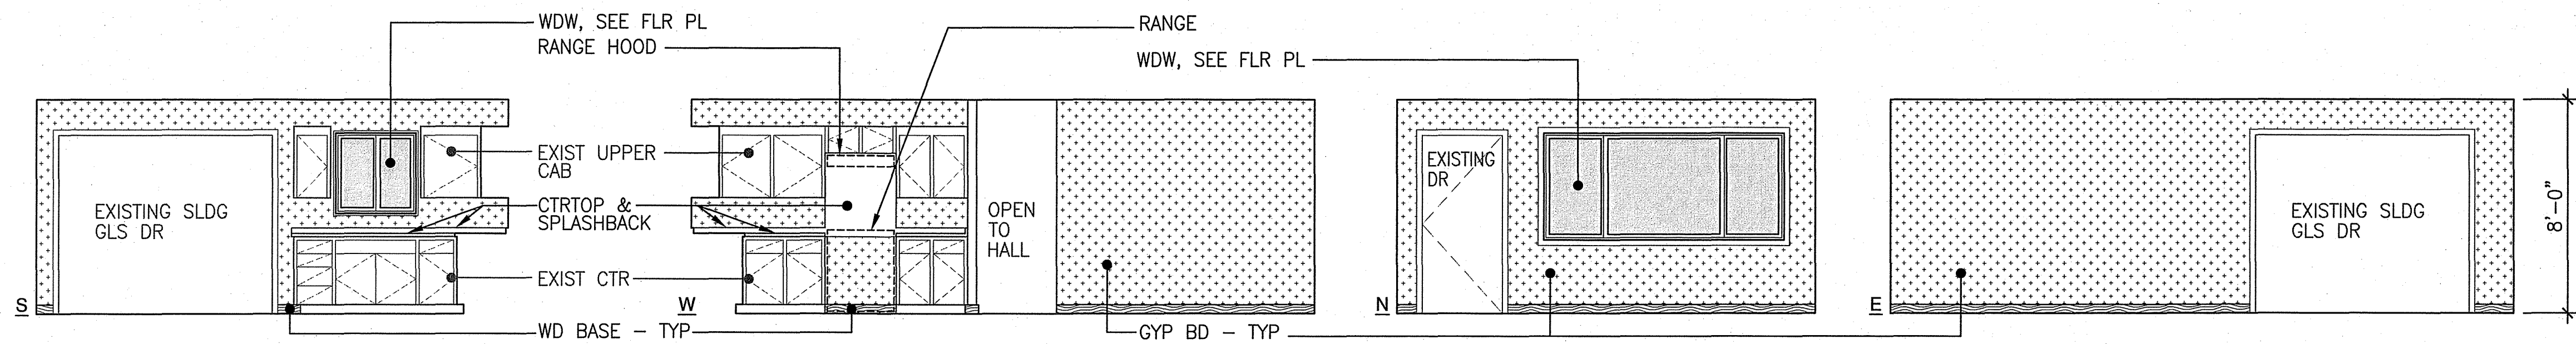

A EXISTING / NEW WORK INTERIOR ELEVATIONS /
EXISTING LIVING ROOM #101, EXISTING DINING ROOM #102, EXISTING KITCHEN #103


SCALE 1/4" = 1'-0"

0 1' 2' 4' 6'
SCALE IN FEET

LEGEND

1/2" GYP BD
(STANDARD), PAINT


1/2" GYP BD (MOLD &
MOISTURE RESISTANT),
PAINT (BATHROOM ONLY)

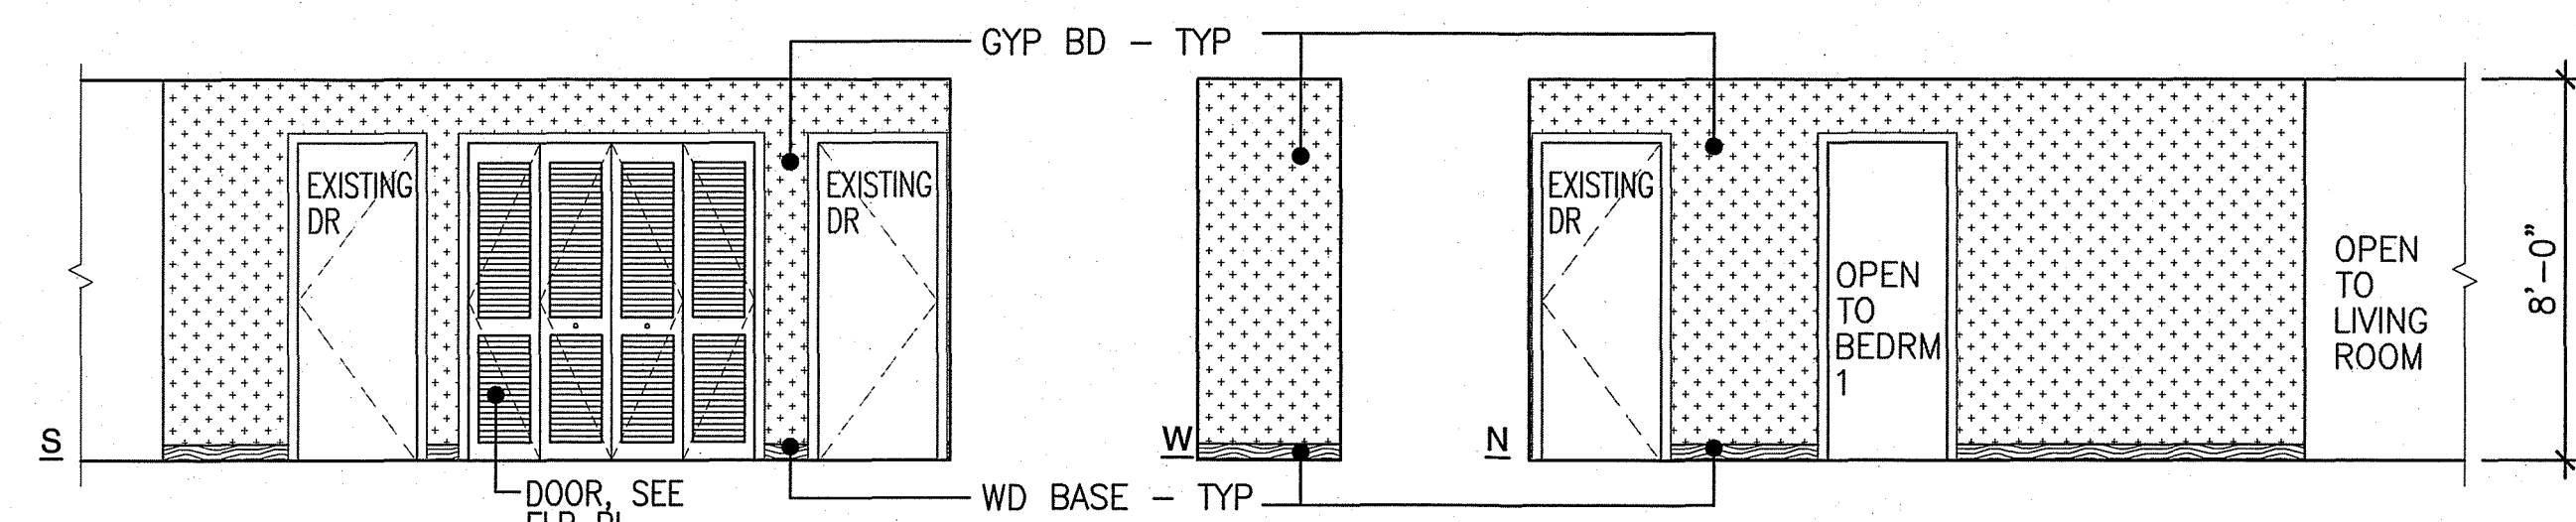

B EXISTING / NEW WORK INT ELEV / EXIST HALL #104

SCALE 1/4" = 1'-0"


0 1' 2'
SC IN FT

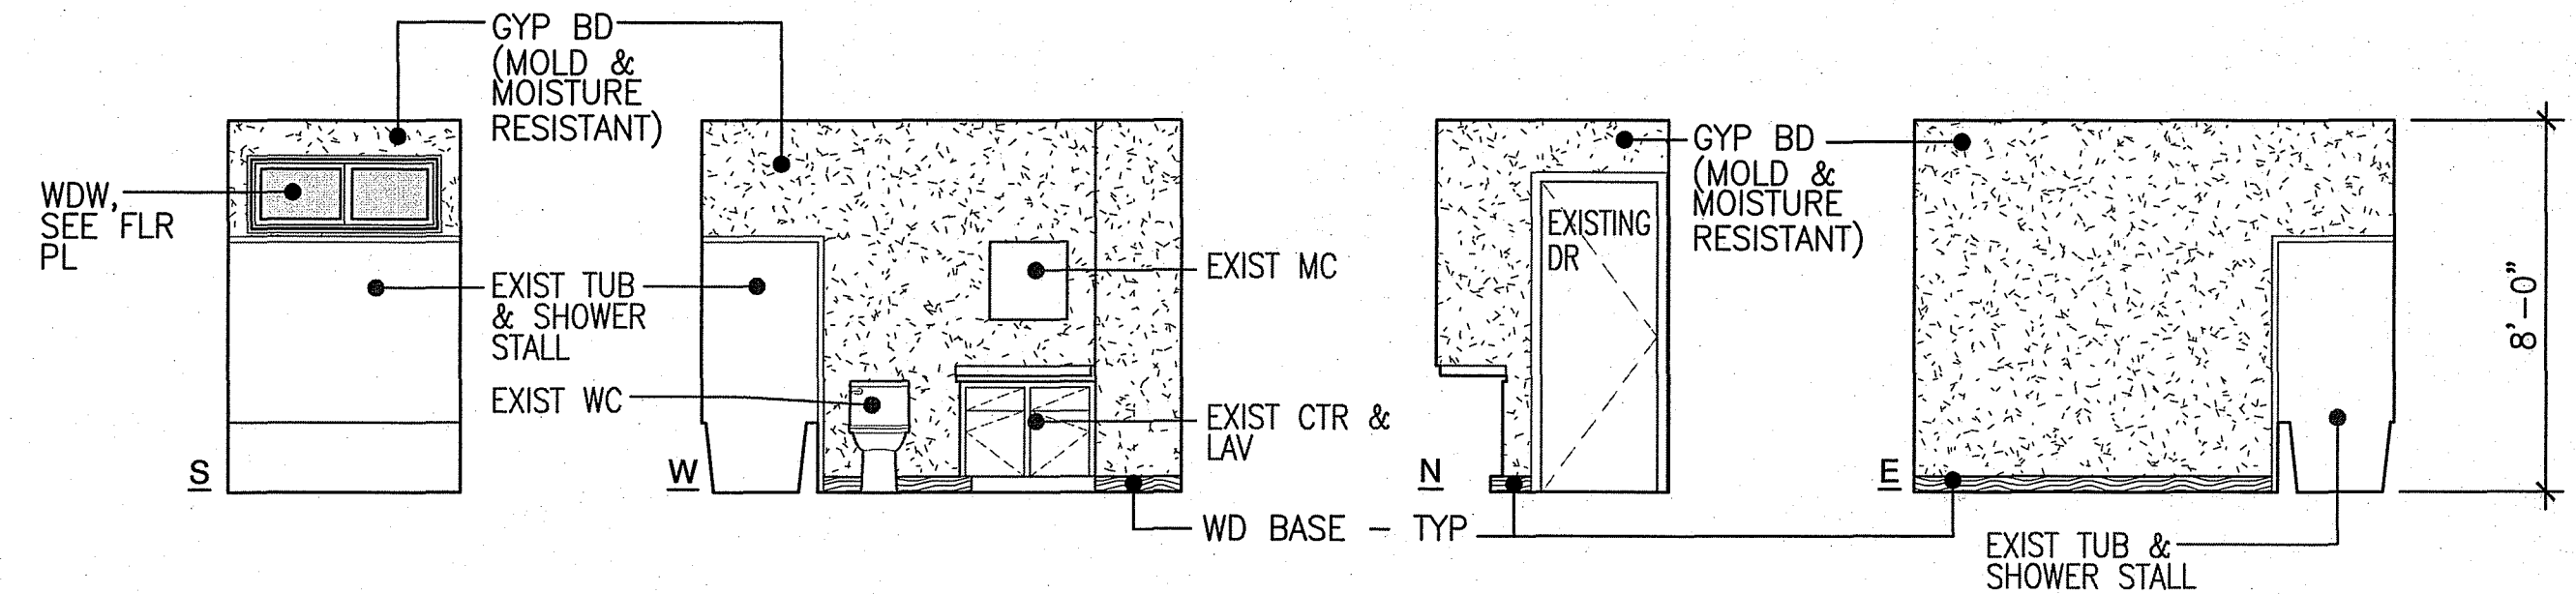

C EXISTING / NEW WORK INT ELEV / EXIST BATH #105

SCALE 1/4" = 1'-0"


0 1' 2'
SC IN FT

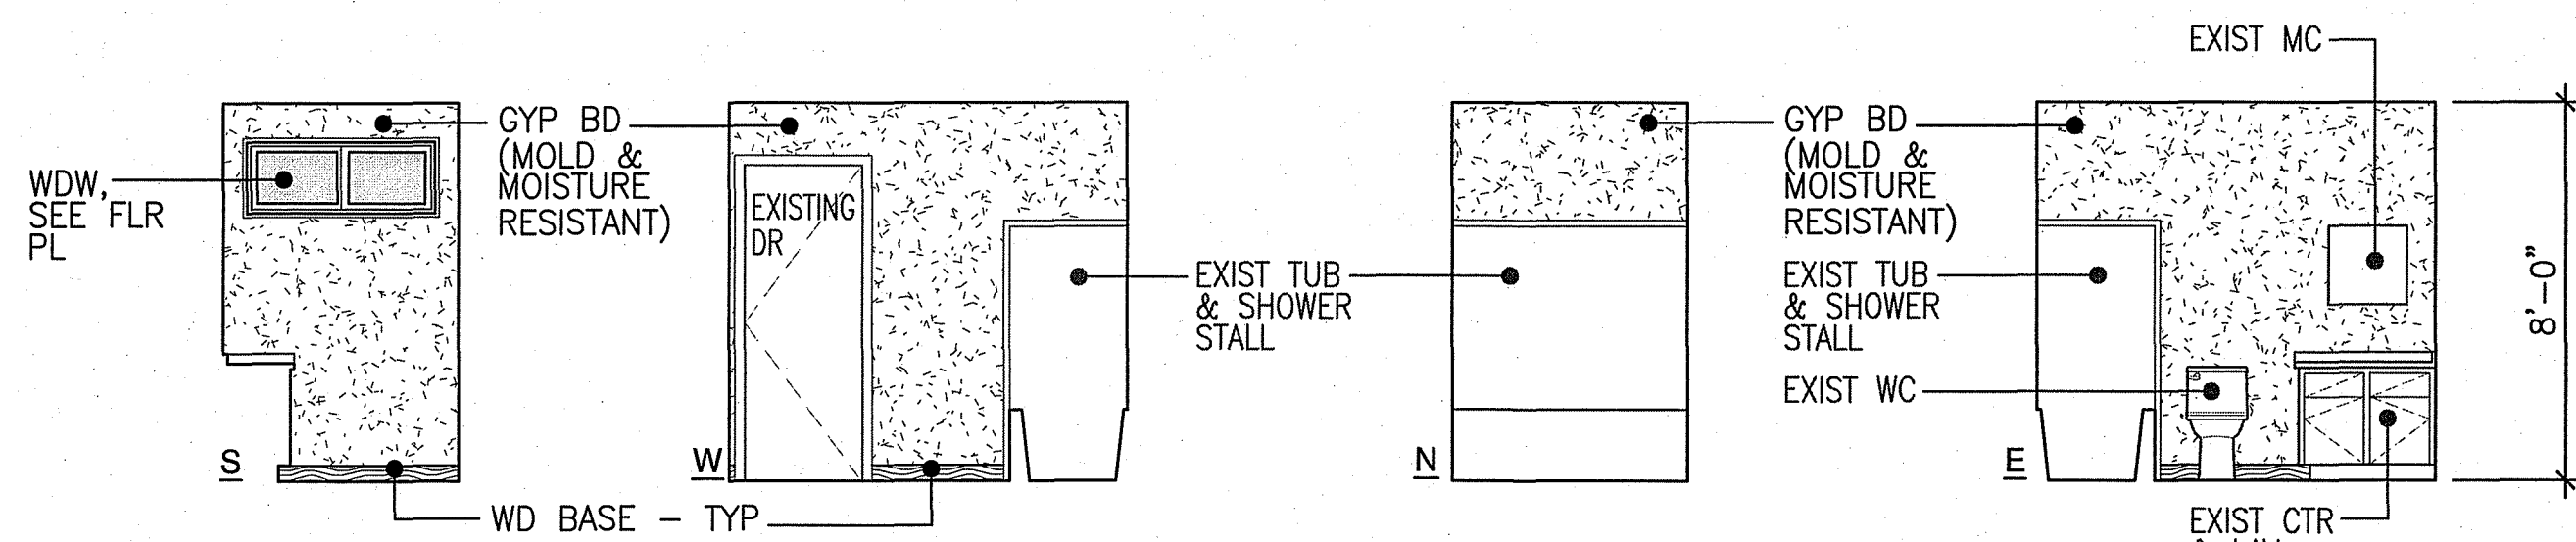

D EXISTING / NEW WORK INT ELEV / EXIST MASTER BATH #106

SCALE 1/4" = 1'-0"


0 1' 2'
SC IN FT

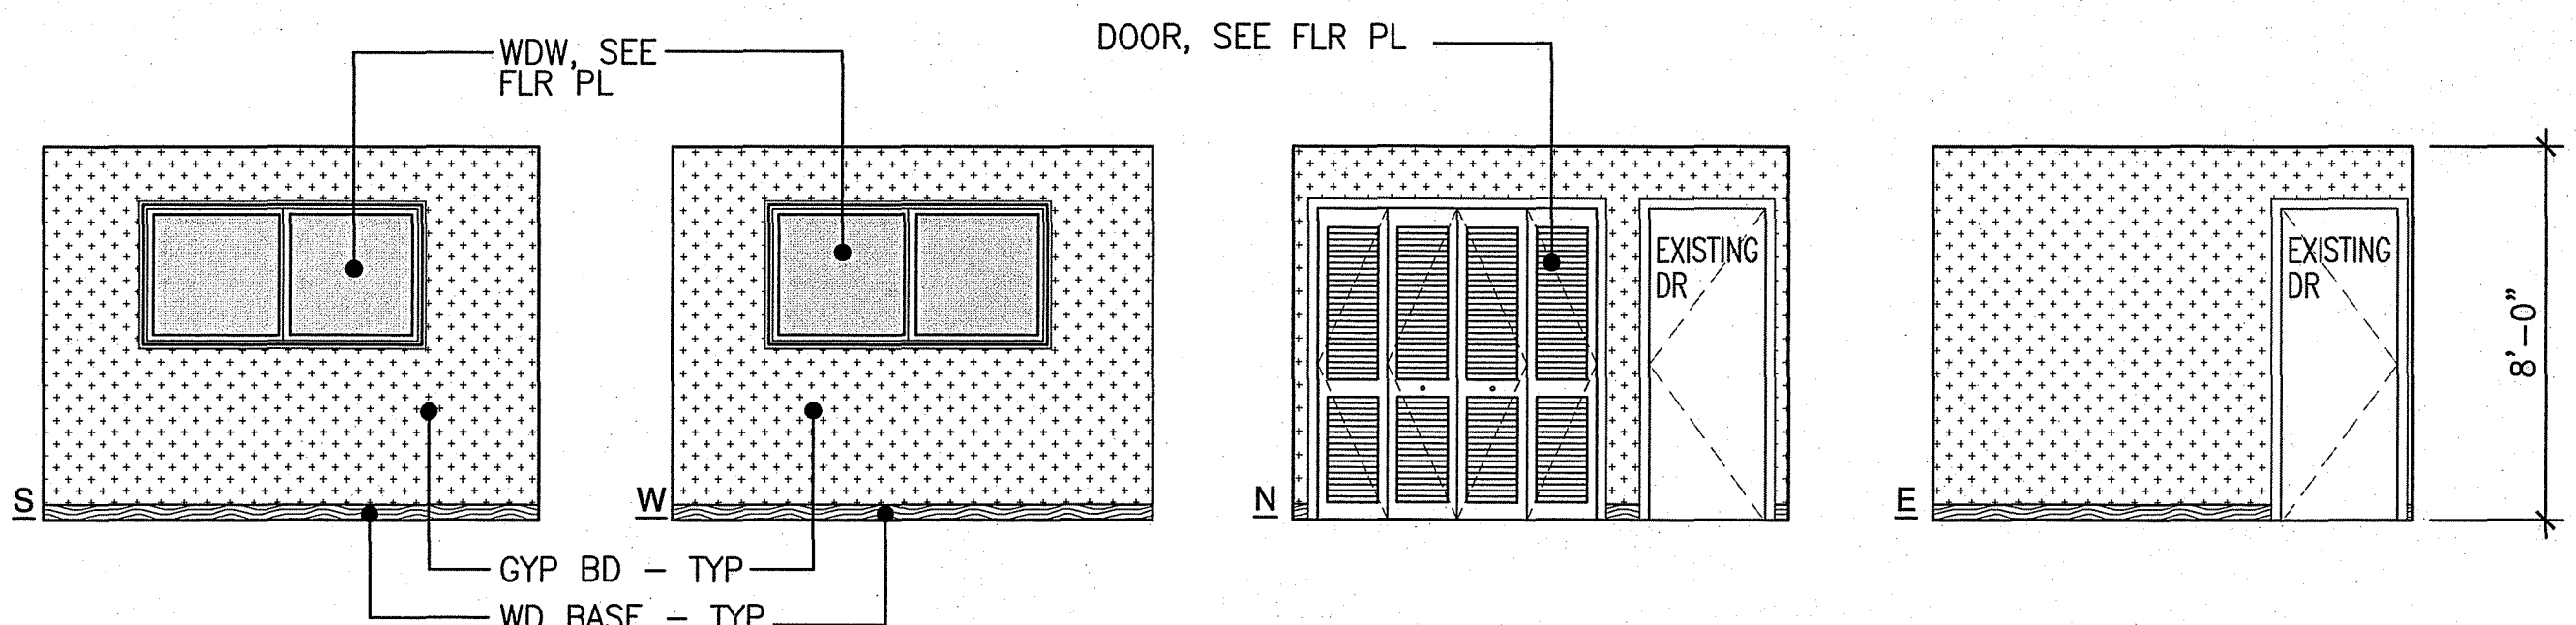

E EXISTING / NEW WORK INT ELEV / EXIST MASTER BEDROOM #107

SCALE 1/4" = 1'-0"


0 1' 2'
SC IN FT

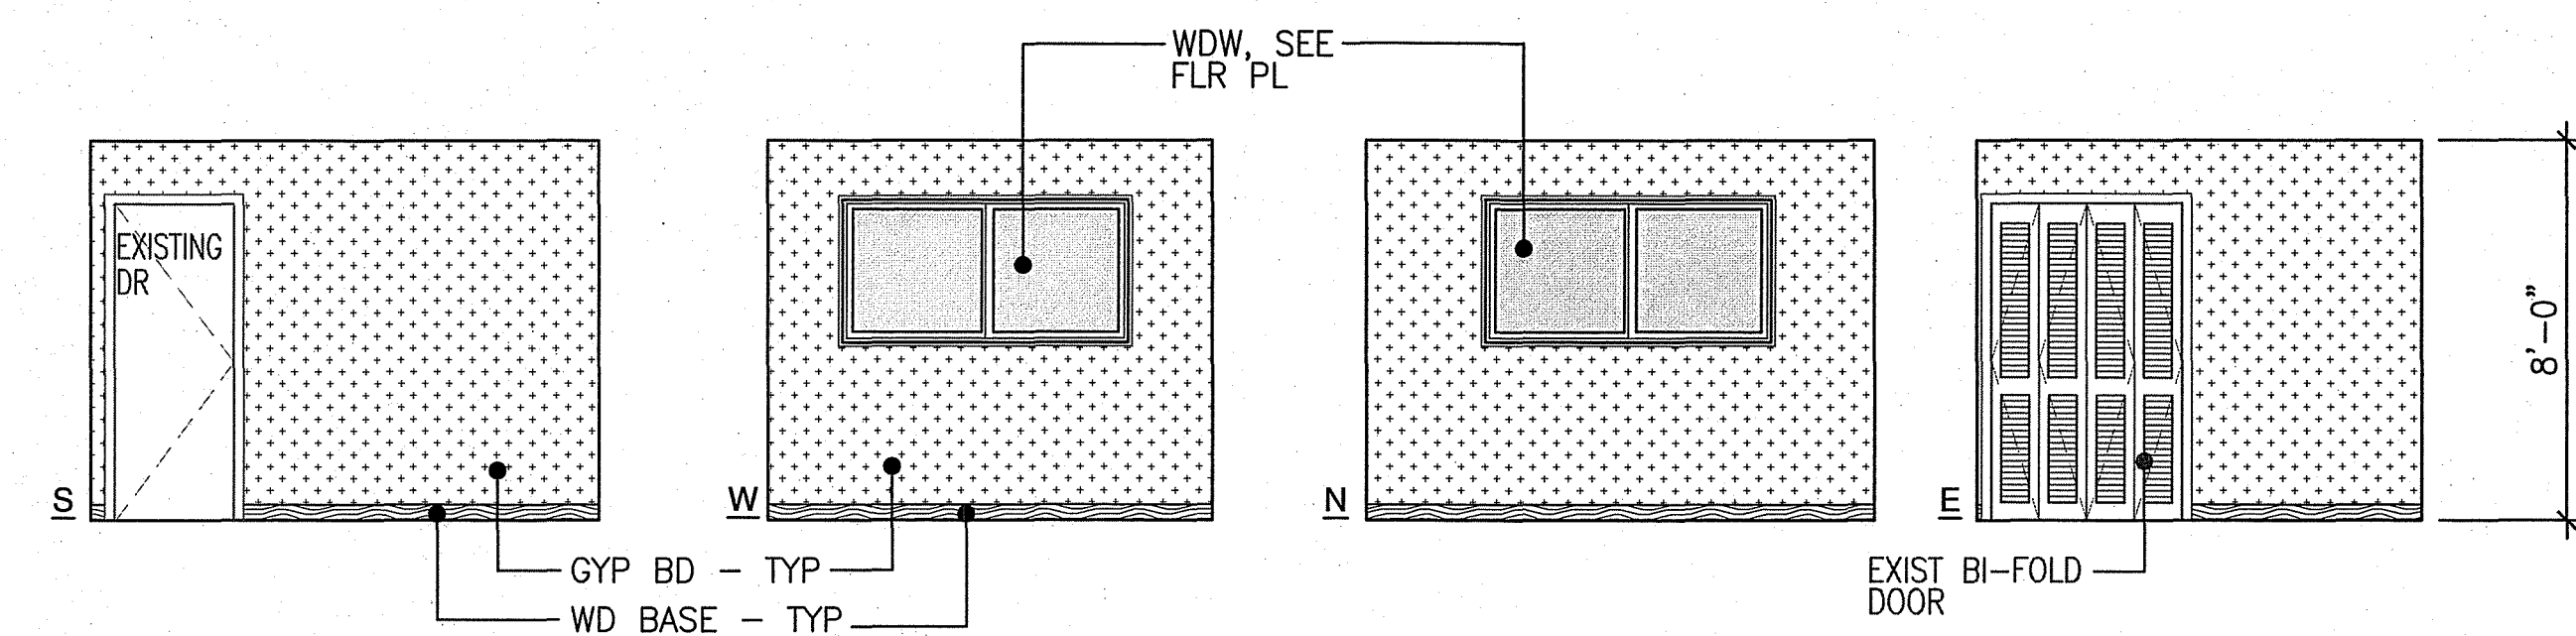

F EXISTING / NEW WORK INT ELEV / EXIST BEDROOM 2 #108

SCALE 1/4" = 1'-0"

0 1' 2'
SC IN FT

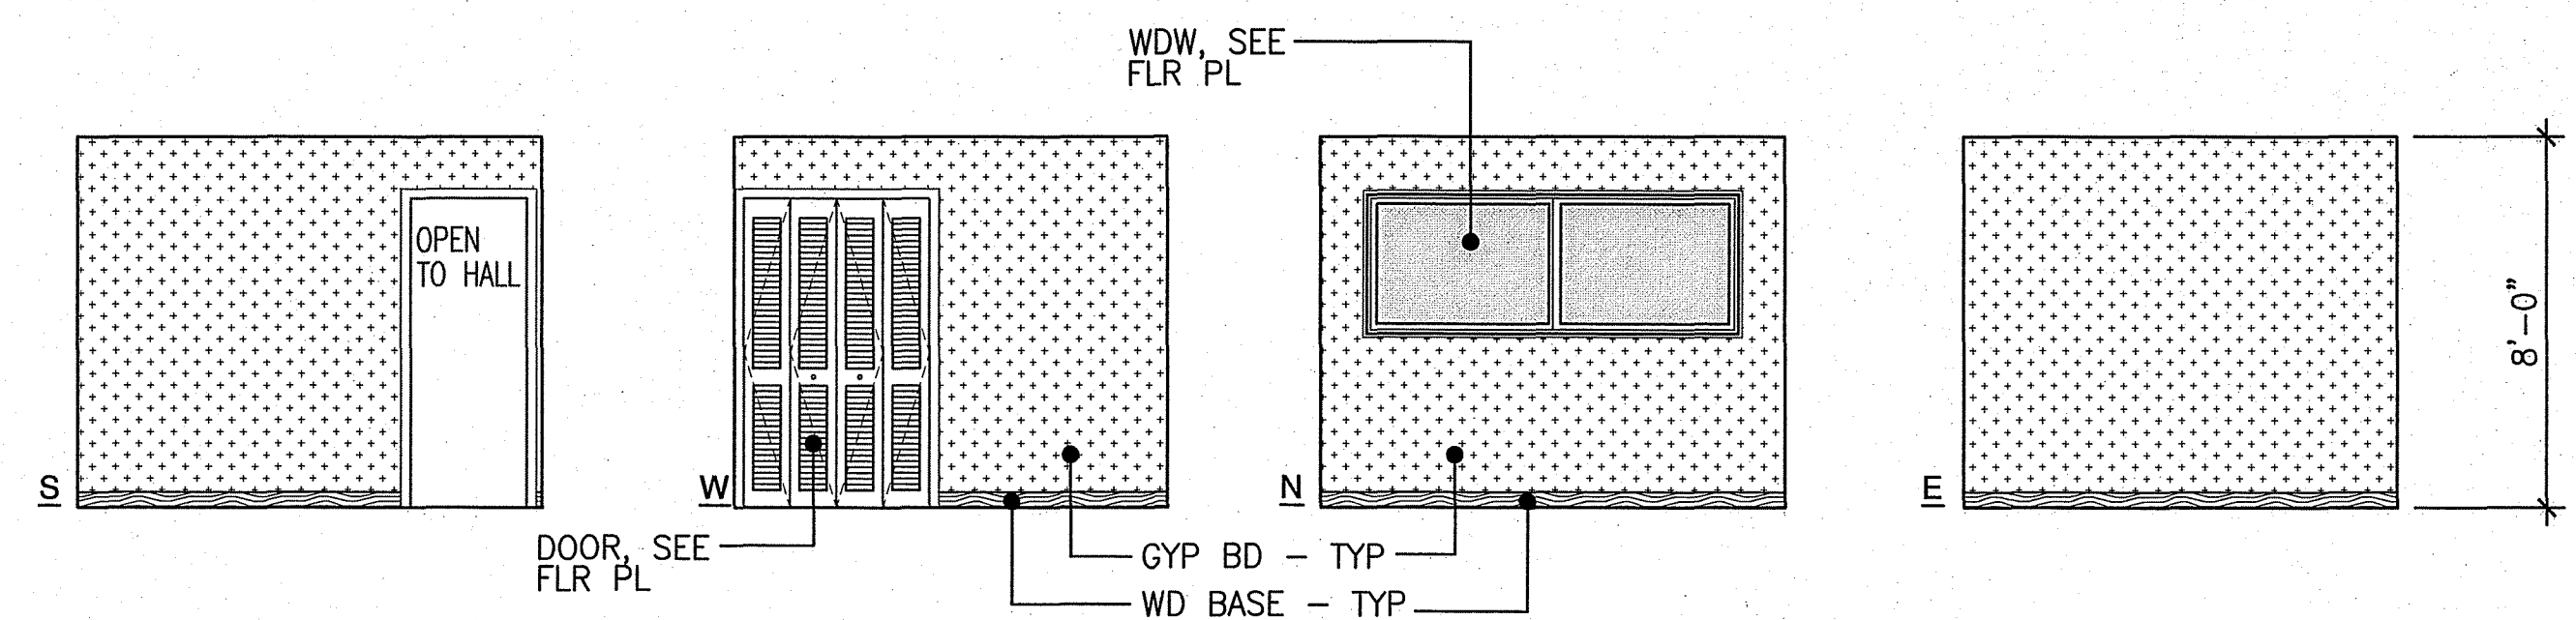

G EXISTING / NEW WORK INT ELEV / EXIST BEDROOM 1 #109


SCALE 1/4" = 1'-0"

0 1' 2'
SC IN FT

NO	DATE	DWG	CHK	REVISIONS

This work was prepared by me or under my supervision and I am a duly licensed professional engineer. I am not responsible for any errors or omissions in this drawing.

Michael E. Sgawa
Michael E. Sgawa & Associates, Inc.

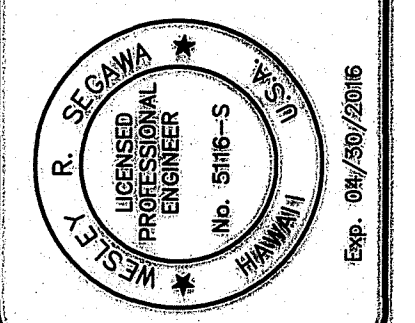

WRSA
Westley R. Sgawa and Associates, Inc.
Civil & Structural Engineers
Westley R. Sgawa, State 2814 ME, License 49726-0755
199 Shaw Street, Suite 201, Honolulu, HI 96815
Telephone: (808) 935-9577 Fax: (808) 935-9770
Committed to Quality Performance & Value

job DHHL KEAUKAHA LOT 131A
title: 3 BEDROOM HOUSE REPAIR
sheet 2-1-021-010
title: EXISTING / NEW WORK INTERIOR ELEVATIONS

DESIGN BY: WRS
DRAWN BY: KKK
CHECKED BY: WRS
APPROVED BY:
DATE: MAY 2015
SCALE: AS NOTED
FILE No. WH 302.43

DRAWING No.
A6.2