
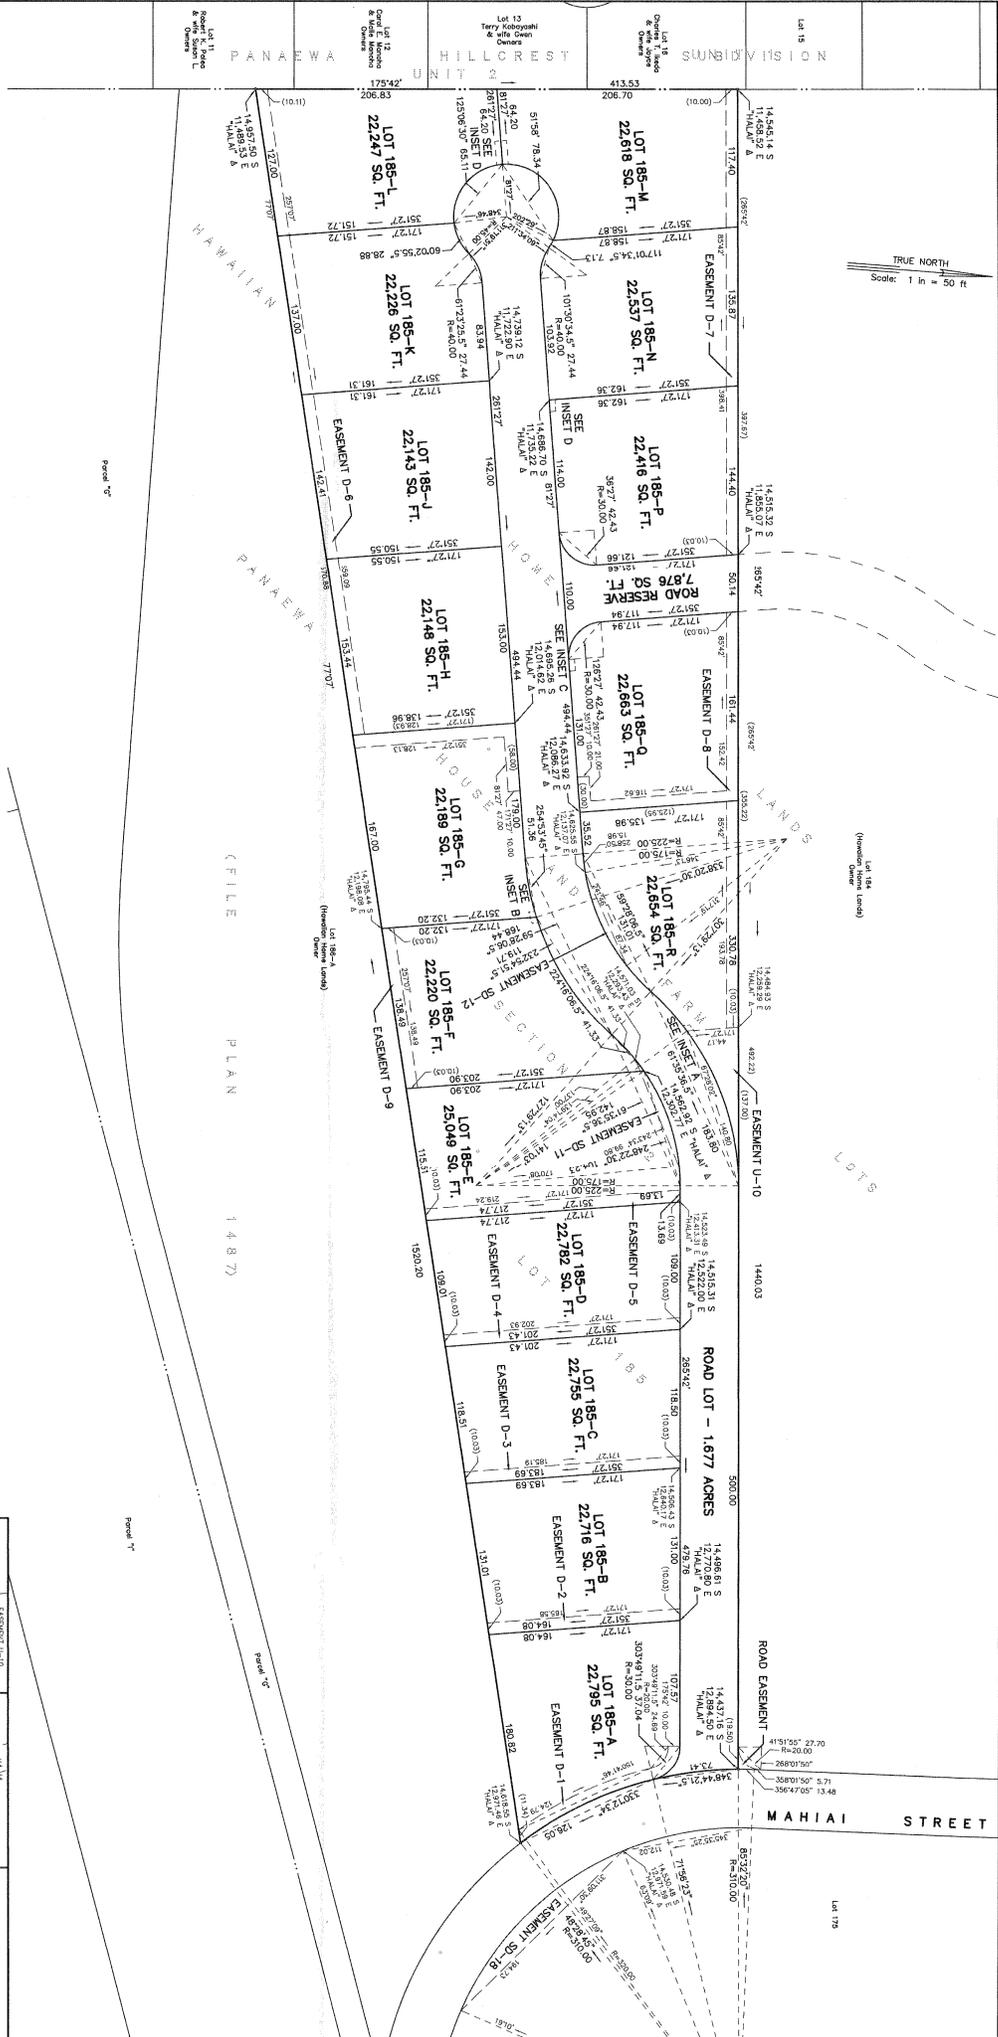


DHHL Panaewa Subsistence
Ag. Lots

LOT NO.	TMK*	STREET ADDRESS*	LOT SIZE (SQ.FT.)	NOTES
185-A		Kauakanilehua Place	22,795	Easement D-1 for Drainage Purposes
185-B		Kauakanilehua Place	22,716	Easement D-2 for Drainage Purposes
185-C		Kauakanilehua Place	22,755	Easement D-3 for Drainage Purposes
185-D		Kauakanilehua Place	22,782	Easement D-4 for Drainage Purposes
185-E		Kauakanilehua Place	25,049	Easement D-5 for Drainage Purposes Portion of Easement SD-11 for Sight Distance Purposes
185-F		Kauakanilehua Place	22,220	Easement D-9 for Drainage Purposes Portion of Easement SD-11 for Sight Distance Purposes Portion of Easement E-14 for Guy Anchor Purposes
185-G		Kauakanilehua Place	22,189	Portion of Easement E-14 for Guy Anchor Purposes
185-H		Kauakanilehua Place	22,148	Portion of Easement D-6 for Drainage Purposes
185-J		Kauakanilehua Place	22,143	Portion of Easement D-6 for Drainage Purposes
185-K		Kauakanilehua Place	22,226	Portion of Easement D-6 for Drainage Purposes
185-L		Kauakanilehua Place	22,247	Portion of Easement D-6 for Drainage Purposes Portion of Easement E-17 for Guy Anchor Purposes
185-M		Kauakanilehua Place	22,618	Portion of Easement D-7 for Drainage Purposes Portion of Easement E-17 for Guy Anchor Purposes
185-N		Kauakanilehua Place	22,537	Portion of Easement D-7 for Drainage Purposes
185-P		Kauakanilehua Place	22,416	Portion of Easement D-7 for Drainage Purposes Easement E-16 for Guy Anchor Purposes
185-Q		Kauakanilehua Place	22,663	Portion of Easement D-8 for Drainage Purposes Easement E-15 for Guy Anchor Purposes
185-R		Kauakanilehua Place	22,654	Portion of Easement D-8 for Drainage Purposes Easement U-10 for Community Postal Box & Propane Tank Purposes Easement E-13 for Guy Anchor Purposes Easement SD-12 for Sight Distance Purposes

NOTE:

- Lots with "Drainage Easement" must be maintained by the Lessee.
- Backflows not installed by contractor. Lessee's responsibility if applying for water meter.
- * To be issued by County of Hawaii after Final Subdivision Approval

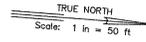

EASEMENT TABULATION		
E-1	185-A	1,992 SQ. FT.
E-2	185-B	1,992 SQ. FT.
E-3	185-C	1,992 SQ. FT.
E-4	185-D	1,992 SQ. FT.
E-5	185-E	1,992 SQ. FT.
E-6	185-F	1,992 SQ. FT.
E-7	185-G	1,992 SQ. FT.
E-8	185-H	1,992 SQ. FT.
E-9	185-I	1,992 SQ. FT.
E-10	185-J	1,992 SQ. FT.
E-11	185-K	1,992 SQ. FT.
E-12	185-L	1,992 SQ. FT.
E-13	185-M	1,992 SQ. FT.
E-14	185-N	1,992 SQ. FT.
E-15	185-O	1,992 SQ. FT.
E-16	185-P	1,992 SQ. FT.
E-17	185-Q	1,992 SQ. FT.
E-18	185-R	1,992 SQ. FT.
E-19	185-S	1,992 SQ. FT.
E-20	185-T	1,992 SQ. FT.
E-21	185-U	1,992 SQ. FT.
E-22	185-V	1,992 SQ. FT.
E-23	185-W	1,992 SQ. FT.
E-24	185-X	1,992 SQ. FT.
E-25	185-Y	1,992 SQ. FT.
E-26	185-Z	1,992 SQ. FT.

PLAN SHOWING
SUBDIVISION OF LOT 185
INTO LOTS 185-A TO 185-H, 185-J TO 185-N, 185-P TO 185-R
AND A ROAD RESERVE AND THE DESIGNATION OF A ROAD LOT

ALSO THE DESIGNATION OF EASEMENTS D-1 TO D-12, INCLUSIVE FOR
DRAINAGE PURPOSES, THE DESIGNATION OF EASEMENT U-10 FOR
COMMUNITY POSTAL BOX AND PROPANE TANK, THE DESIGNATION OF
EASEMENTS SD-11, SD-12 & SD-19 FOR SIGHT DISTANCE PURPOSES, THE
DESIGNATION OF EASEMENTS D-1 TO D-12 FOR ROAD IMPROVEMENT
PURPOSES AND THE DESIGNATION OF ROAD EASEMENT
FOR ROAD IMPROVEMENT PURPOSES

BEING A PORTION OF PARAKEE HOUSE AND
FARM LOTS, SECTION 2
WAKEA, SOUTH HILLO, ISLAND OF HAWAII, HAWAII

Survey and Plan by Island Survey, Inc.
P.O. Box 4215, Hilo, Hawaii 96720
February 17, 2015
Revised August 17, 2020
Revised August 24, 2020
Revised September 9, 2020
Revised June 11, 2021



This work was prepared by me
or under my supervision.
Island Survey, Inc.
Surveyor General, State of Hawaii
No. 1000
No. 9888

NOTES:

1. Drainage Easements shown hereon will be maintained by the individual lot lease grantee by the land owner. They will also be in favor of the land owner.
2. A portion of Easement U-10 will be occupied by a community mailbox and will be in favor of the United States Postal Service and will be maintained by the land owner.
3. Another portion of Easement U-10 will be occupied by a community propane tank and will be in favor of the land owner.
4. Road easement is being created as per the Tentative Approval of the Department of Transportation, Hawaii Department of Transportation, Honolulu, Hawaii, and will be maintained by the land owner.
5. The individual lot lease grantee by the land owner. They will also be in favor of the land owner.
6. Electric lines shown hereon will be in favor of Hawaiian Electric Light and Hawaiian Telecom.

